

POOR ORIGINAL COPY



TOWN OF DOVER
COUNTY OF WINDHAM
VERMONT ROUTE 100
WILMINGTON-JAMAICA ROAD

BEGINNING AT THE WILMINGTON-DOVER TOWN LINE AND
EXTENDING NORTHERLY ON S.A. ROUTES #3 AND #5
TO THE INTERSECTION WITH S.A. ROUTE #2.

LENGTH OF PROJECT 14,674.7 FEET = 2.779 MILES

MP 0.00 - 2.959


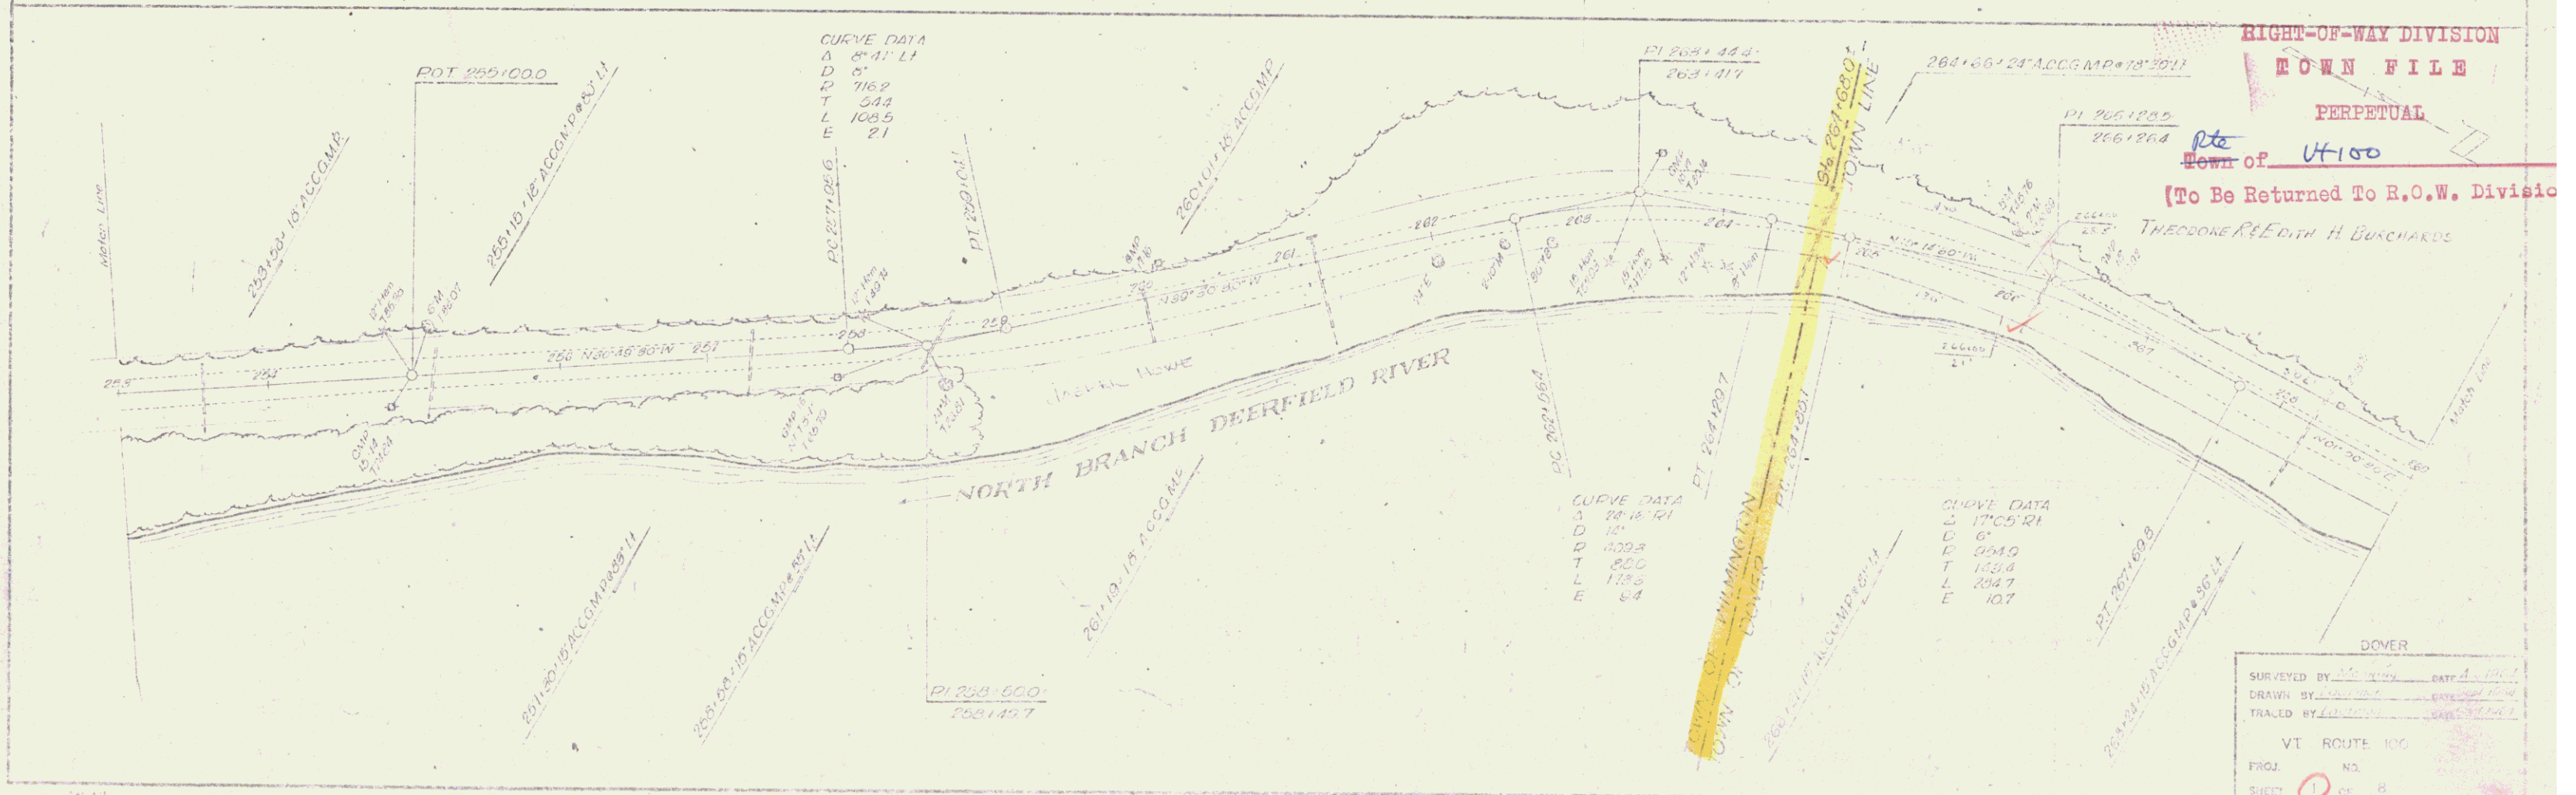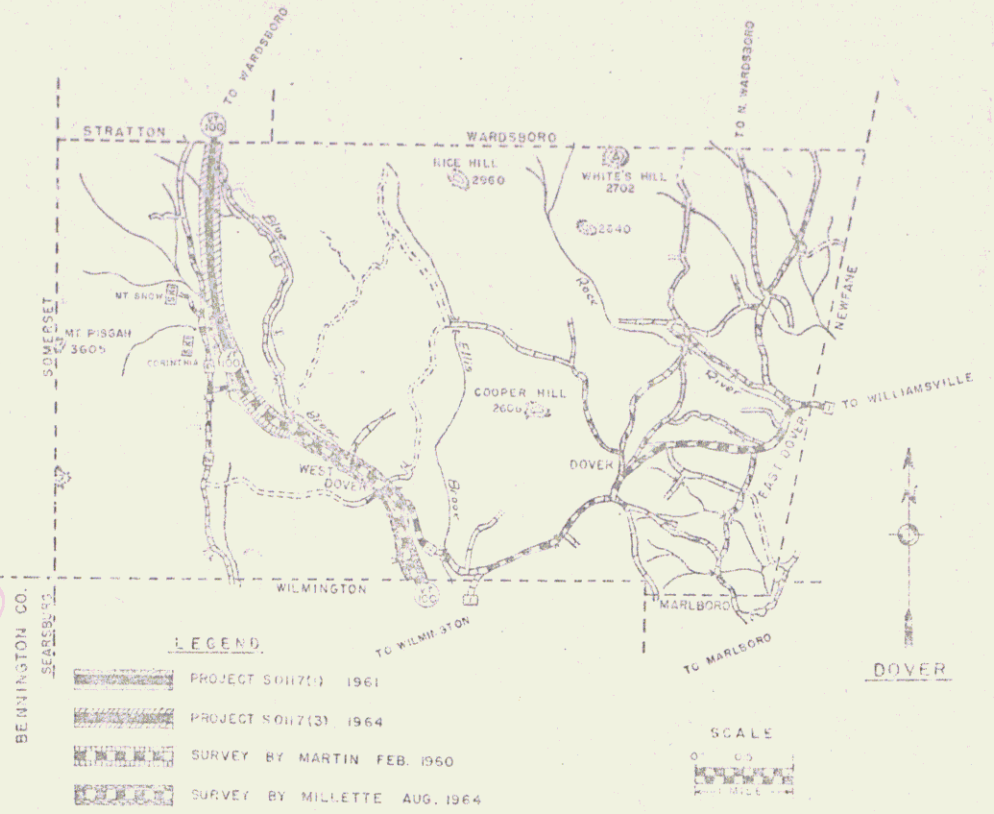

CURVE DATA


L 294.7
E 10.7

RIGHT-OF-WAY DIVISION
TOWN FILE
PERPETUAL
Town of VT 100
(To Be Returned To R.O.W. Division)

DOVER
VT ROUTE 100
PROJ. NO. [Blank]
SHEET 1 OF 8

VT 100