

PLAN
 DATE 8-25
 DRAWN BY VSC/RA
 CHECKED BY WG
 NO. 056

PROFILE
 DATE 8-25
 DRAWN BY VSC/RA
 CHECKED BY WG
 NO. 056

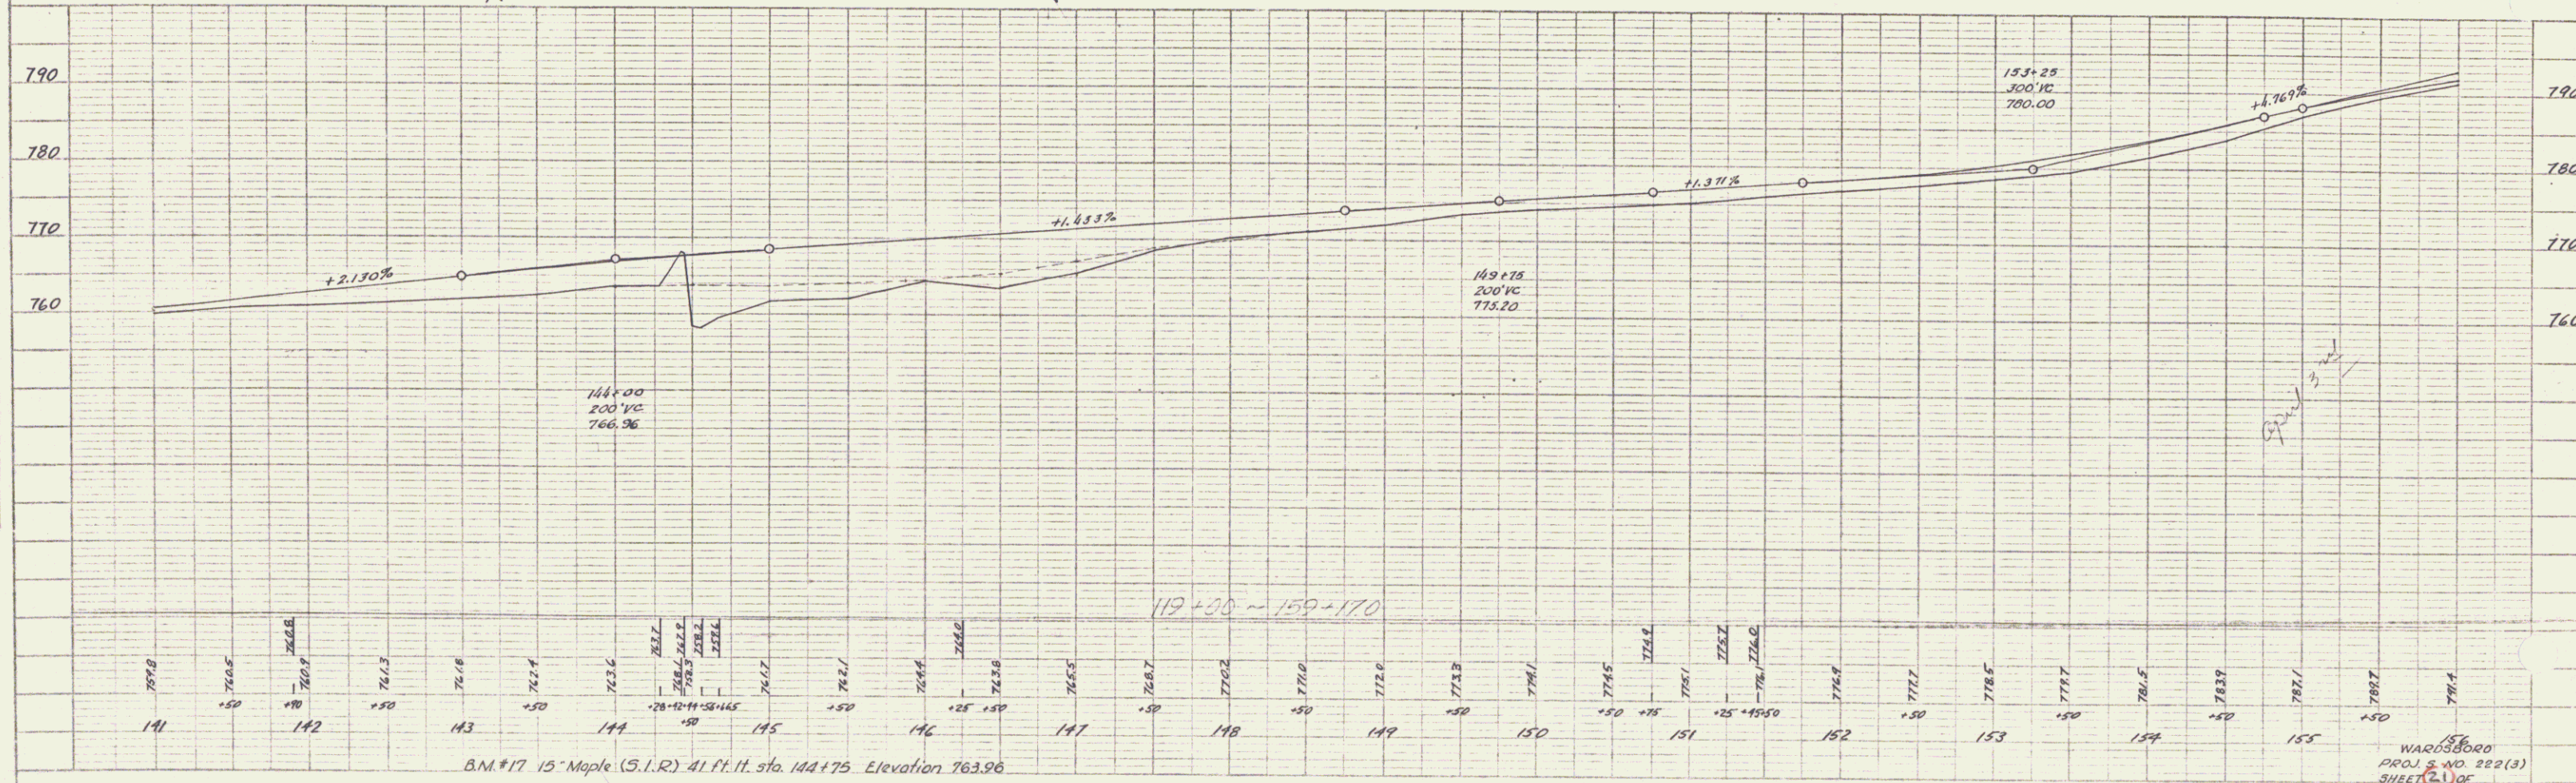
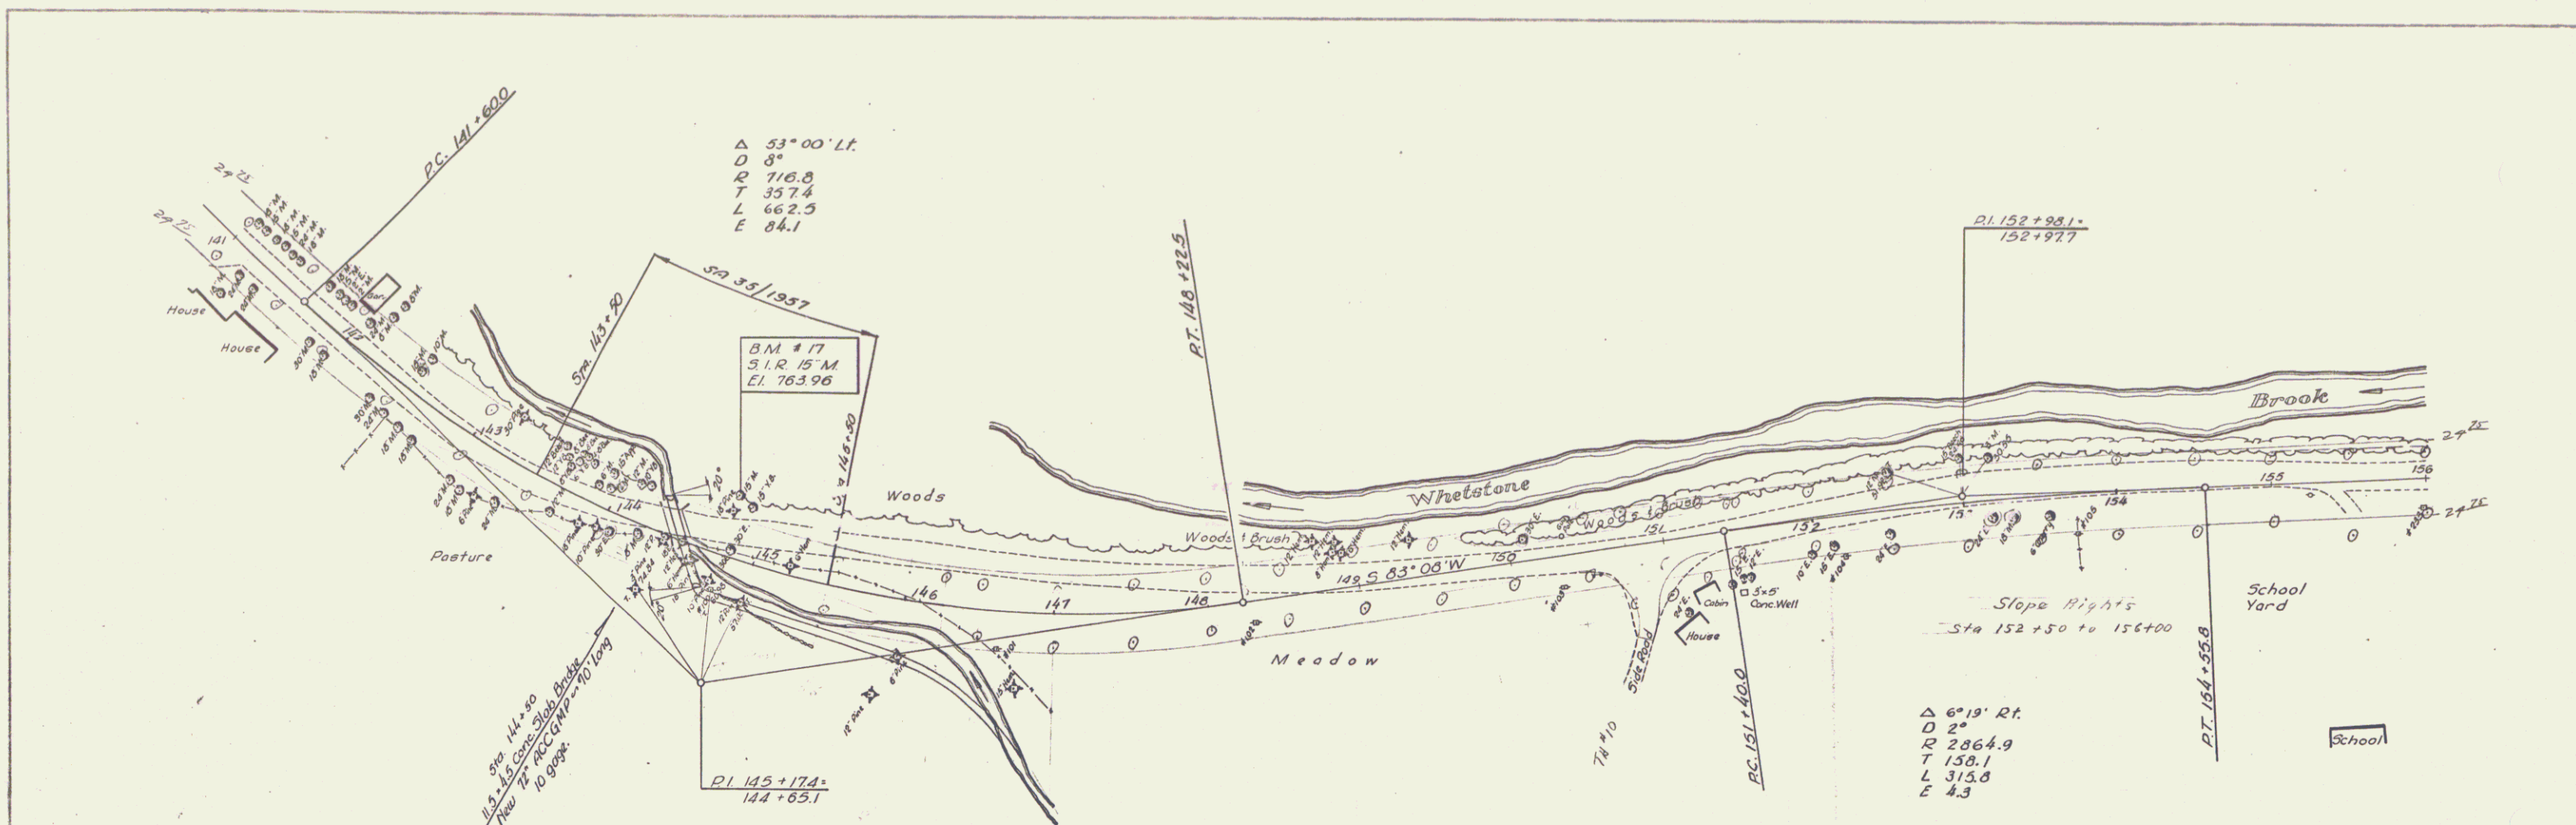




11