



Traced
J. Payne
1944

J. Payne
1944

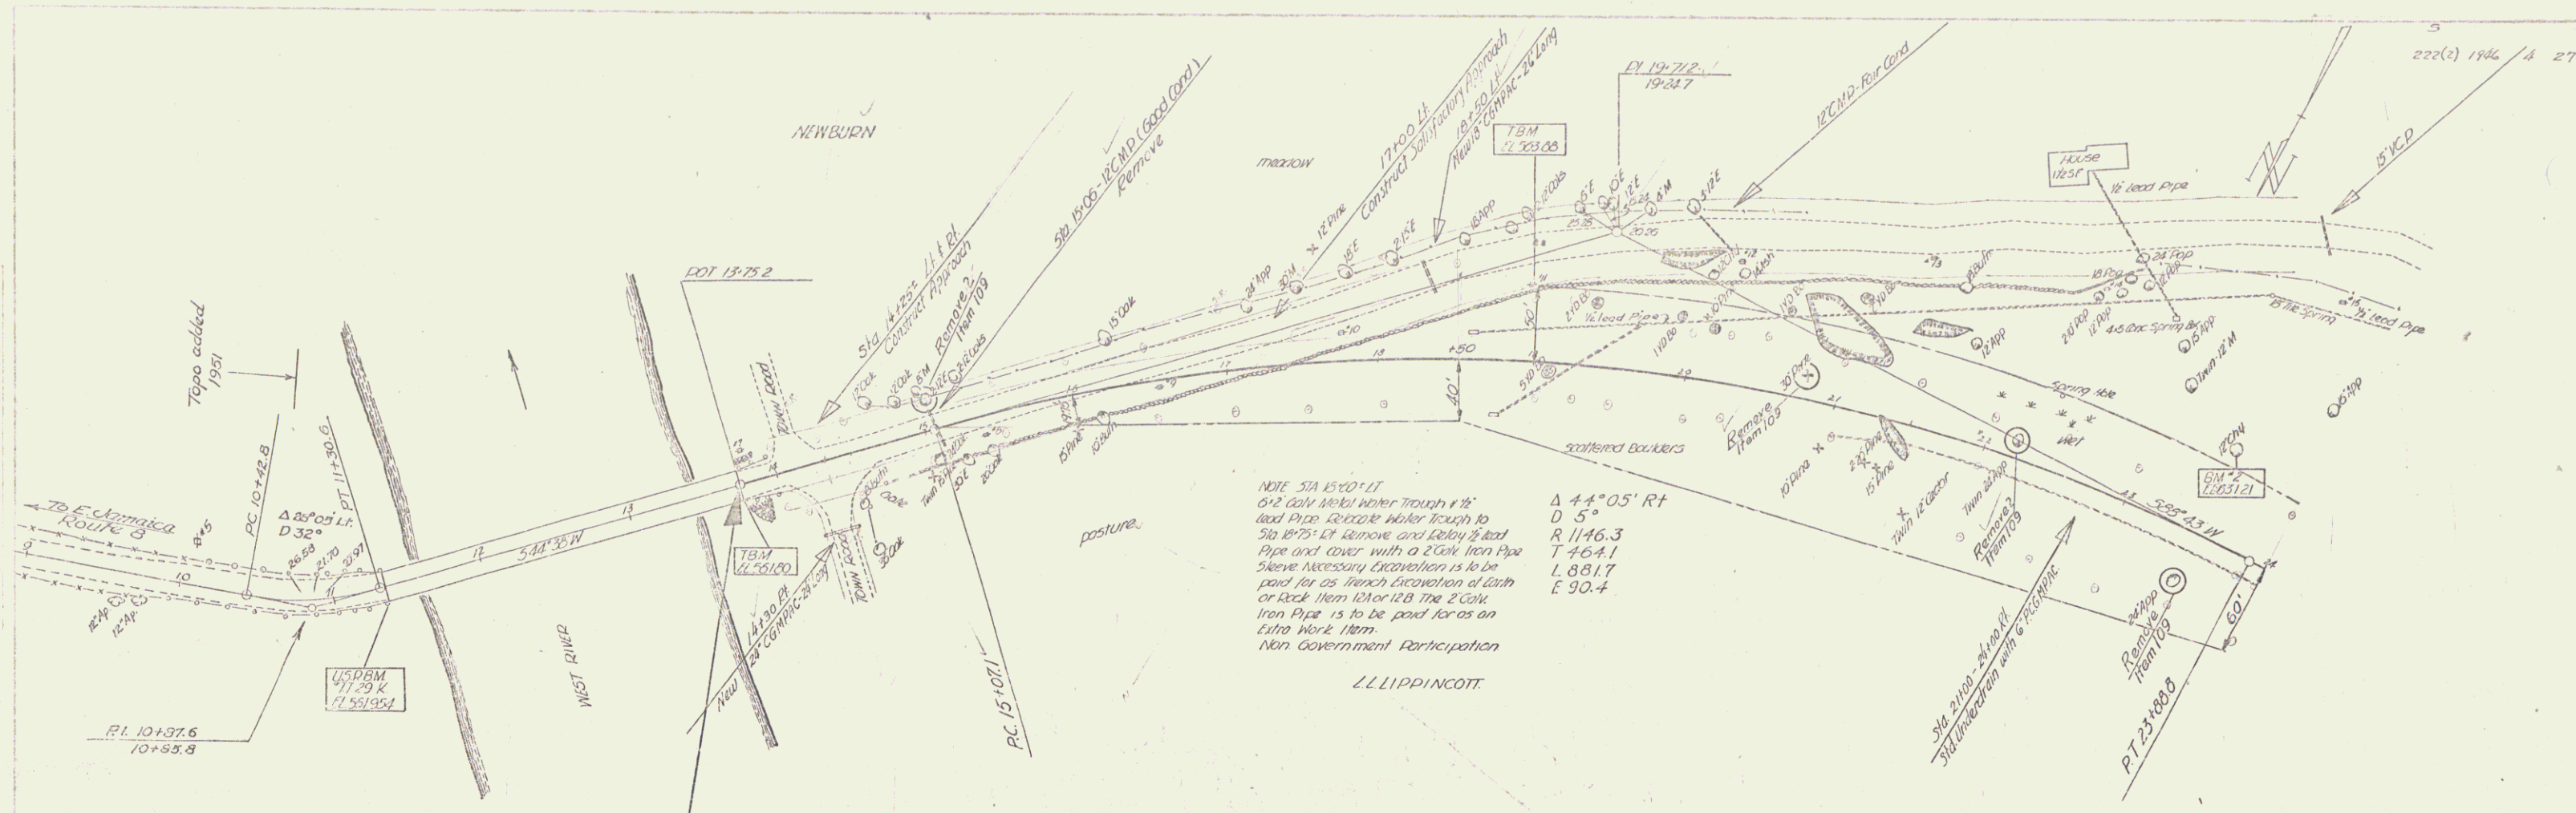

 Iron Pipe is to be paid for as an
 Extra Work Item.
 Non Government Participation

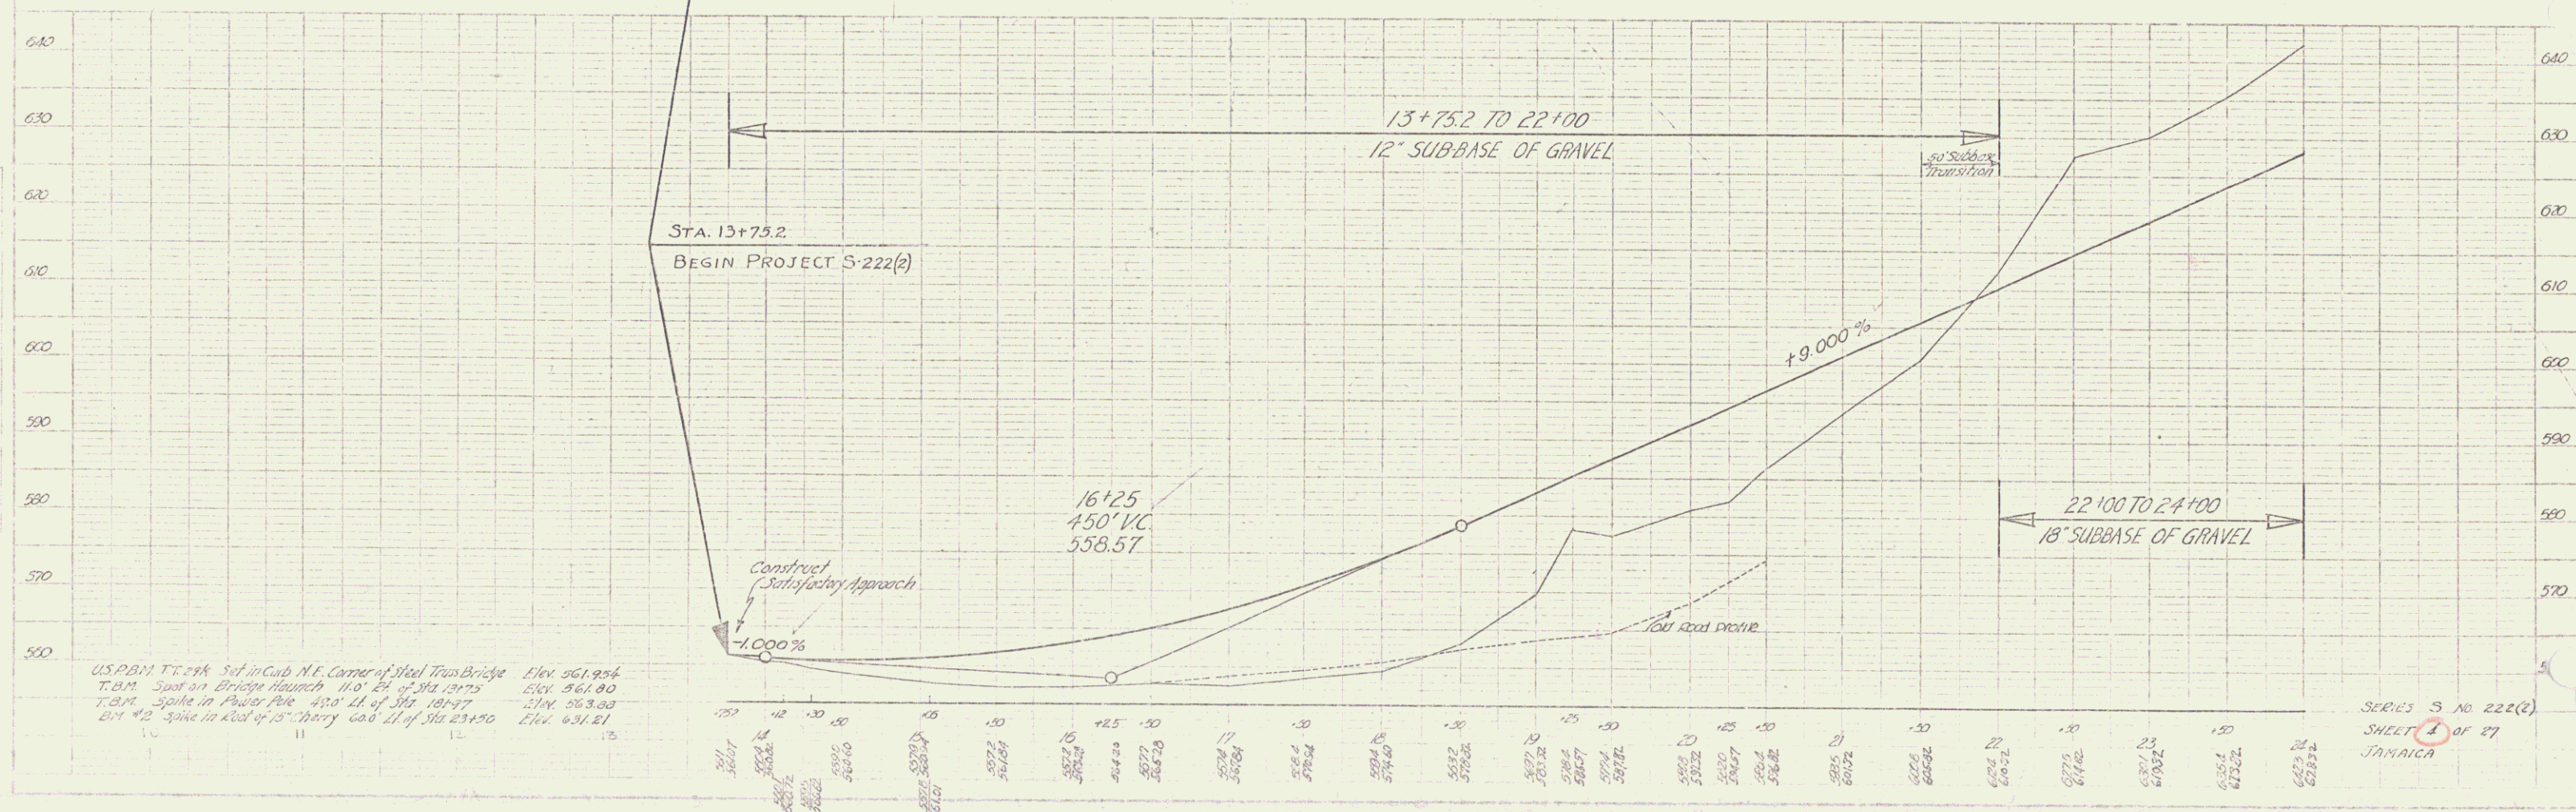

US.P.M. T.T. = A Set in Cub. N.E. Corner of Steel Truss Bridge



SERIES S No 222(2)
 JAMAICA