


PARCEL	INSTRUMENT	DATE	GRANTOR	GRANTEE	RECORDED TOWN OF	BOOK	PAGE	DATE	REMARKS
17	W.D.O.E.	3-25-55	ZENAS C. & SALLY R. GILLESPIE	ST. OF VT.	LONDONDERRY	27	299	11-23-55	
18	W.D.O.E.	3-24-55	ROBERT A. & RUBY M. BENDIG	ST. OF VT.	LONDONDERRY	27	254	4-20-55	
19 A	W.D.O.E.	3-24-55	CHARLES H. & EDITH M. DAVISON	ST. OF VT.	LONDONDERRY	27	299-300	11-23-55	
19 B	W.D.	9-24-56	CHARLES H. & EDITH M. DAVISON	ST. OF VT.	LONDONDERRY	27	352	10-17-56	SEE ALSO SHEET 30 CULVERT RIGHTS

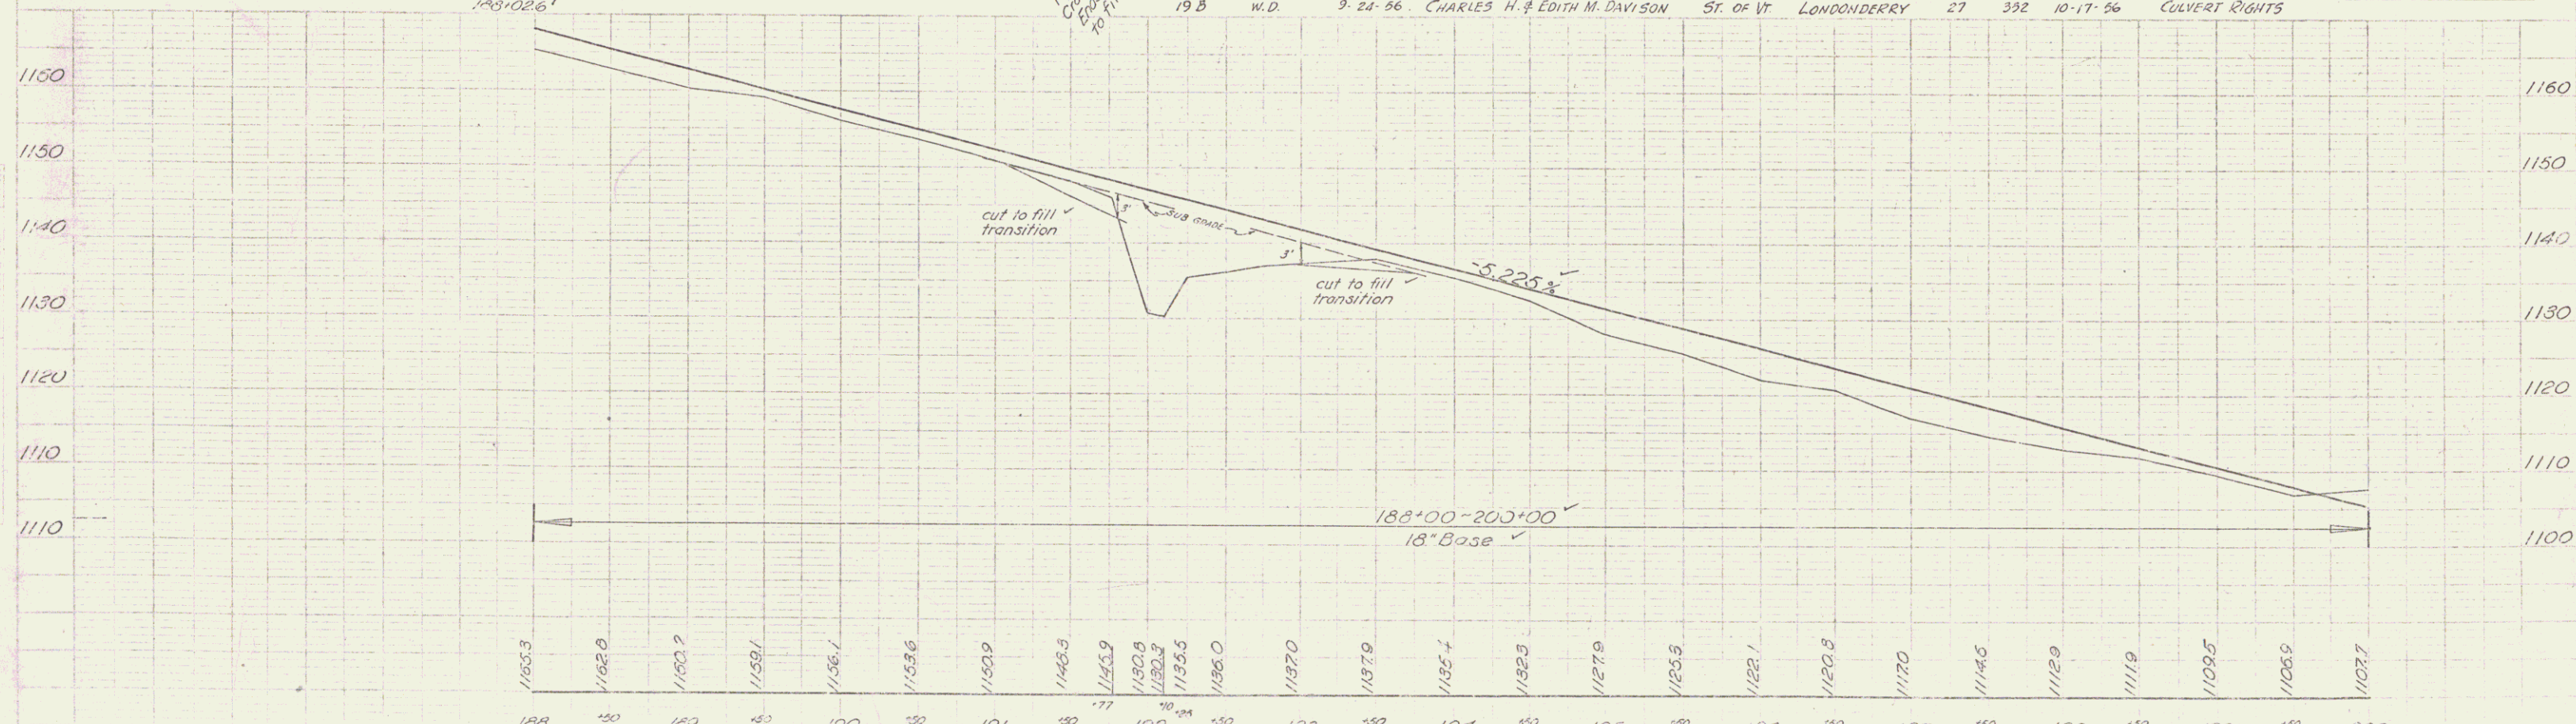

188+00 S.I.R. 13' Moale 123' Lt. Sta. 190+00 El. 1162.02 ✓
 B.M. #25 Sool on Boulder 56' Lt. Sta. 192+00 El. 1143.43 ✓

200 JAMAICA LONDONDERRY
 Project 5 no. 1317
 Sheet 17 of 131