
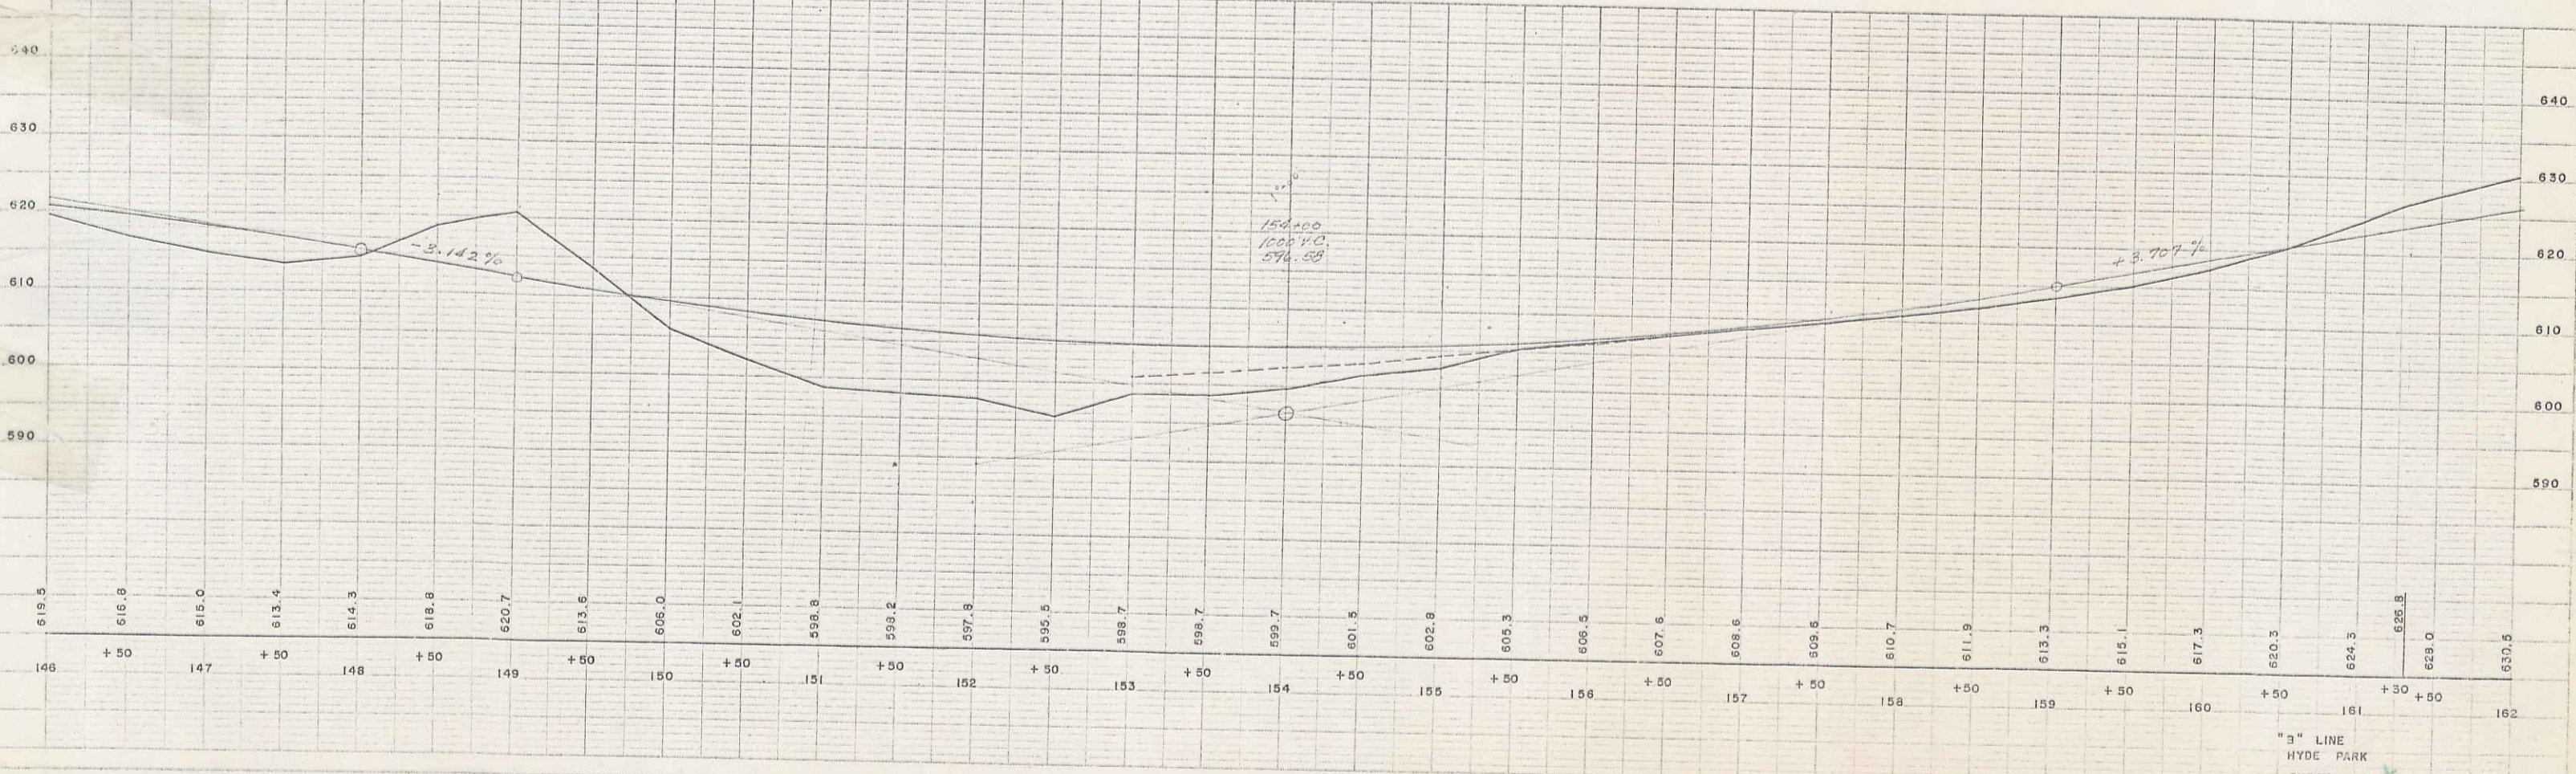


PLAN
 11-54
 WESTER-MARTIN INC.

11-54
 WESTER-MARTIN INC.

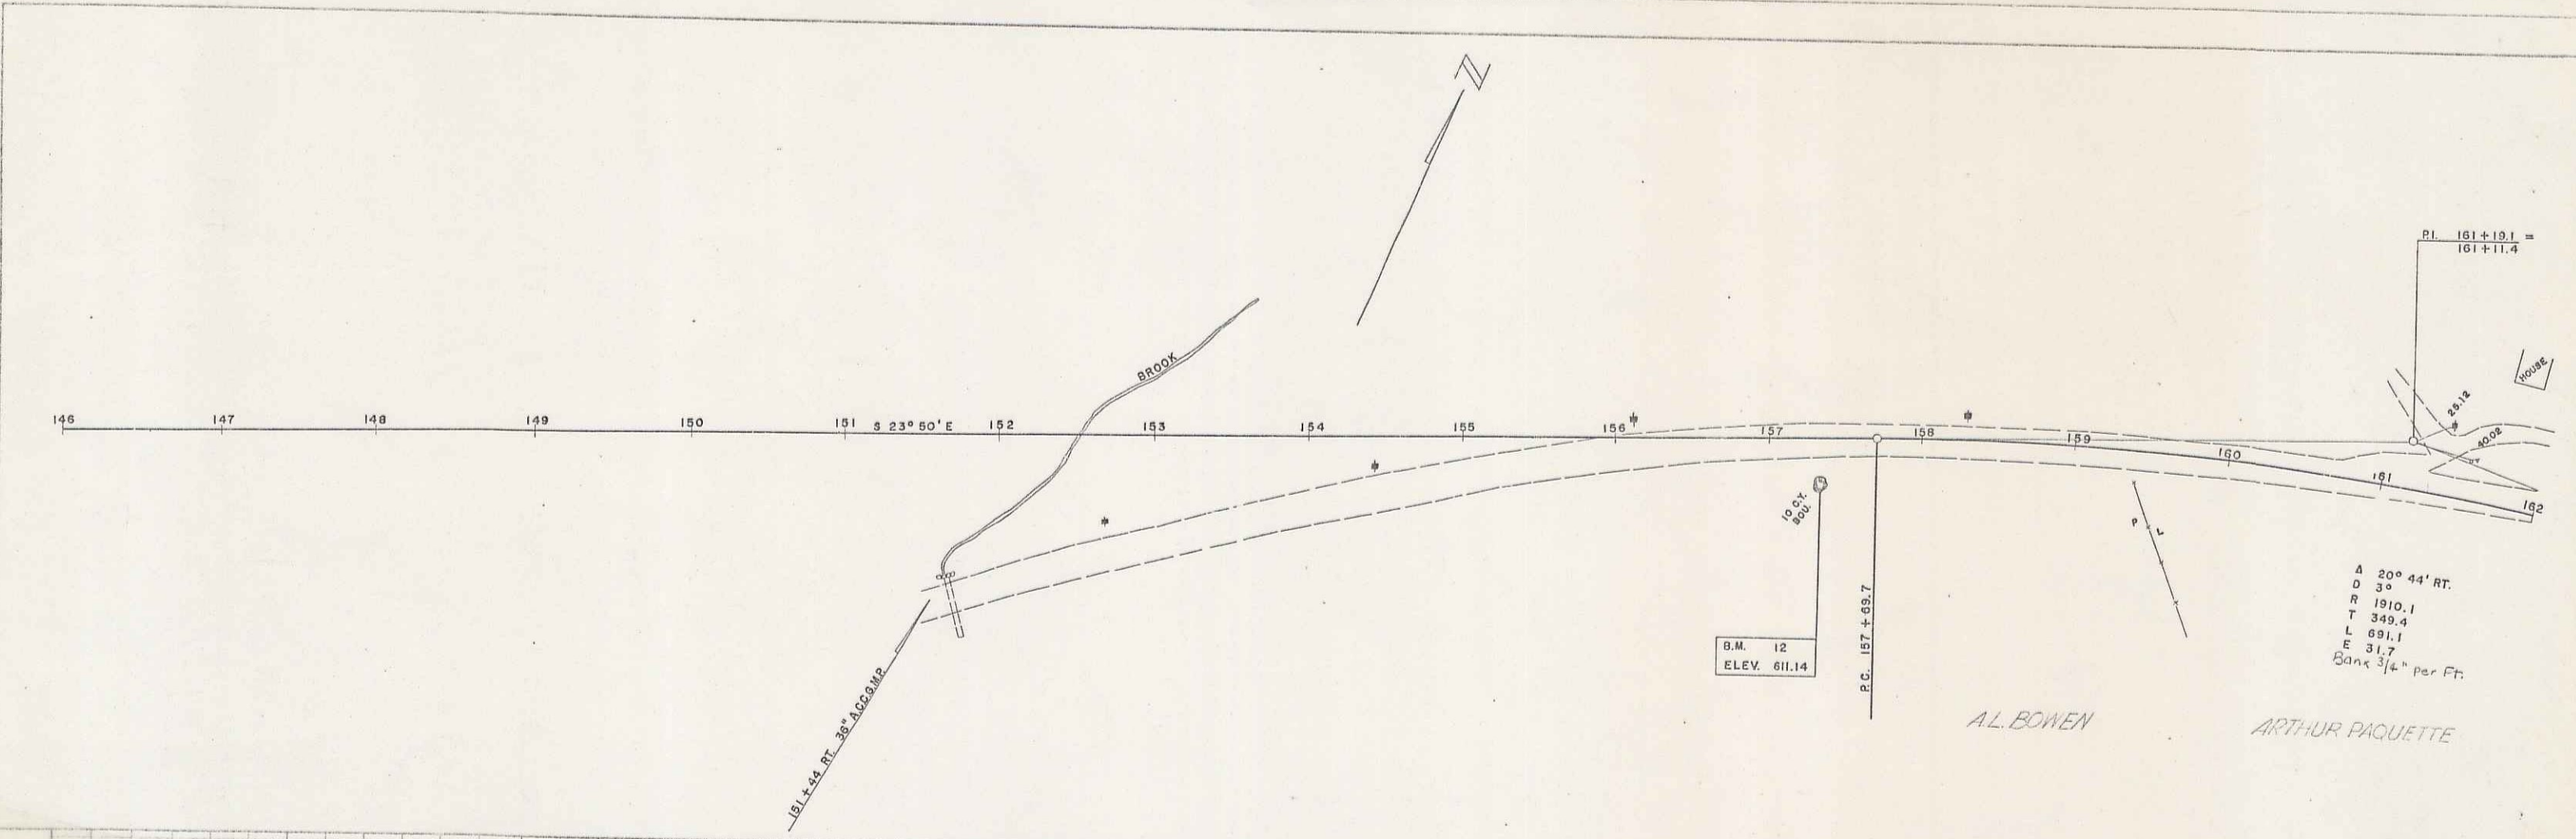

A.L. BOWEN
 ARTHUR PAQUETTE

B.M. 12 28' RT. 157 + 30 3 C.Y. BOULDER ELEV. 611.14

"B" LINE
 HYDE PARK
 SHEET 26 OF

17