
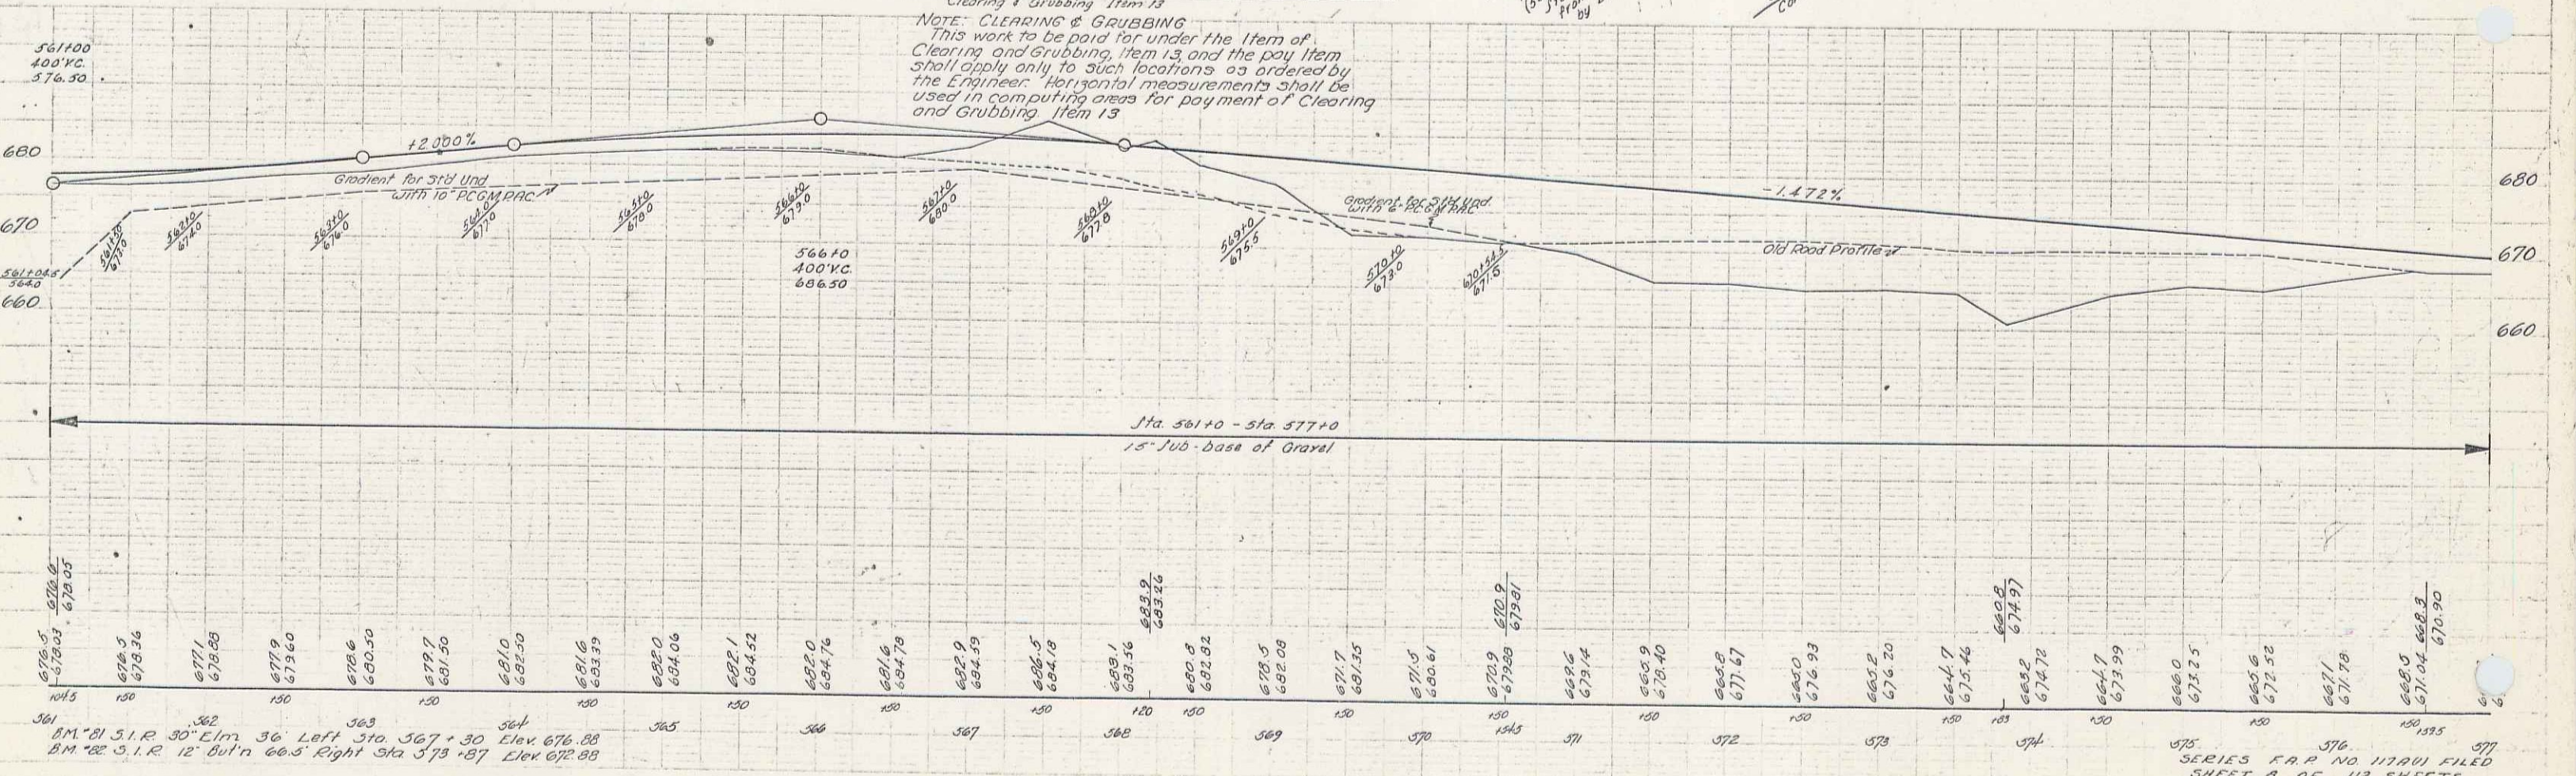


PARCEL	INSTRUMENT	DATE	GRANTOR	GRANTEE	RECORDED	REMARKS
D	W.D.O.E.	2-7-41	JOHN STEWART	ST. OF KY	BOOK 520-23	2-13-41
A	W.D.	11-26-40	VILLAGE OF MORRISVILLE	ST. OF KY	215	1-30-41
A, B	W.D.O.E.	1-27-41	LEO R. & LENA B. EDSON	ST. OF KY	284-5	1-30-41

JTA 567+00LT - JTA 569+50  
Shoulder on left widened See Cross Sections  
Sheets 48 of 112 Sheets.

CONTRACT NO.	DATE	SCALE	SHEET NO.	TOTAL SHEETS
112	11-27-41	1" = 40'	8	112

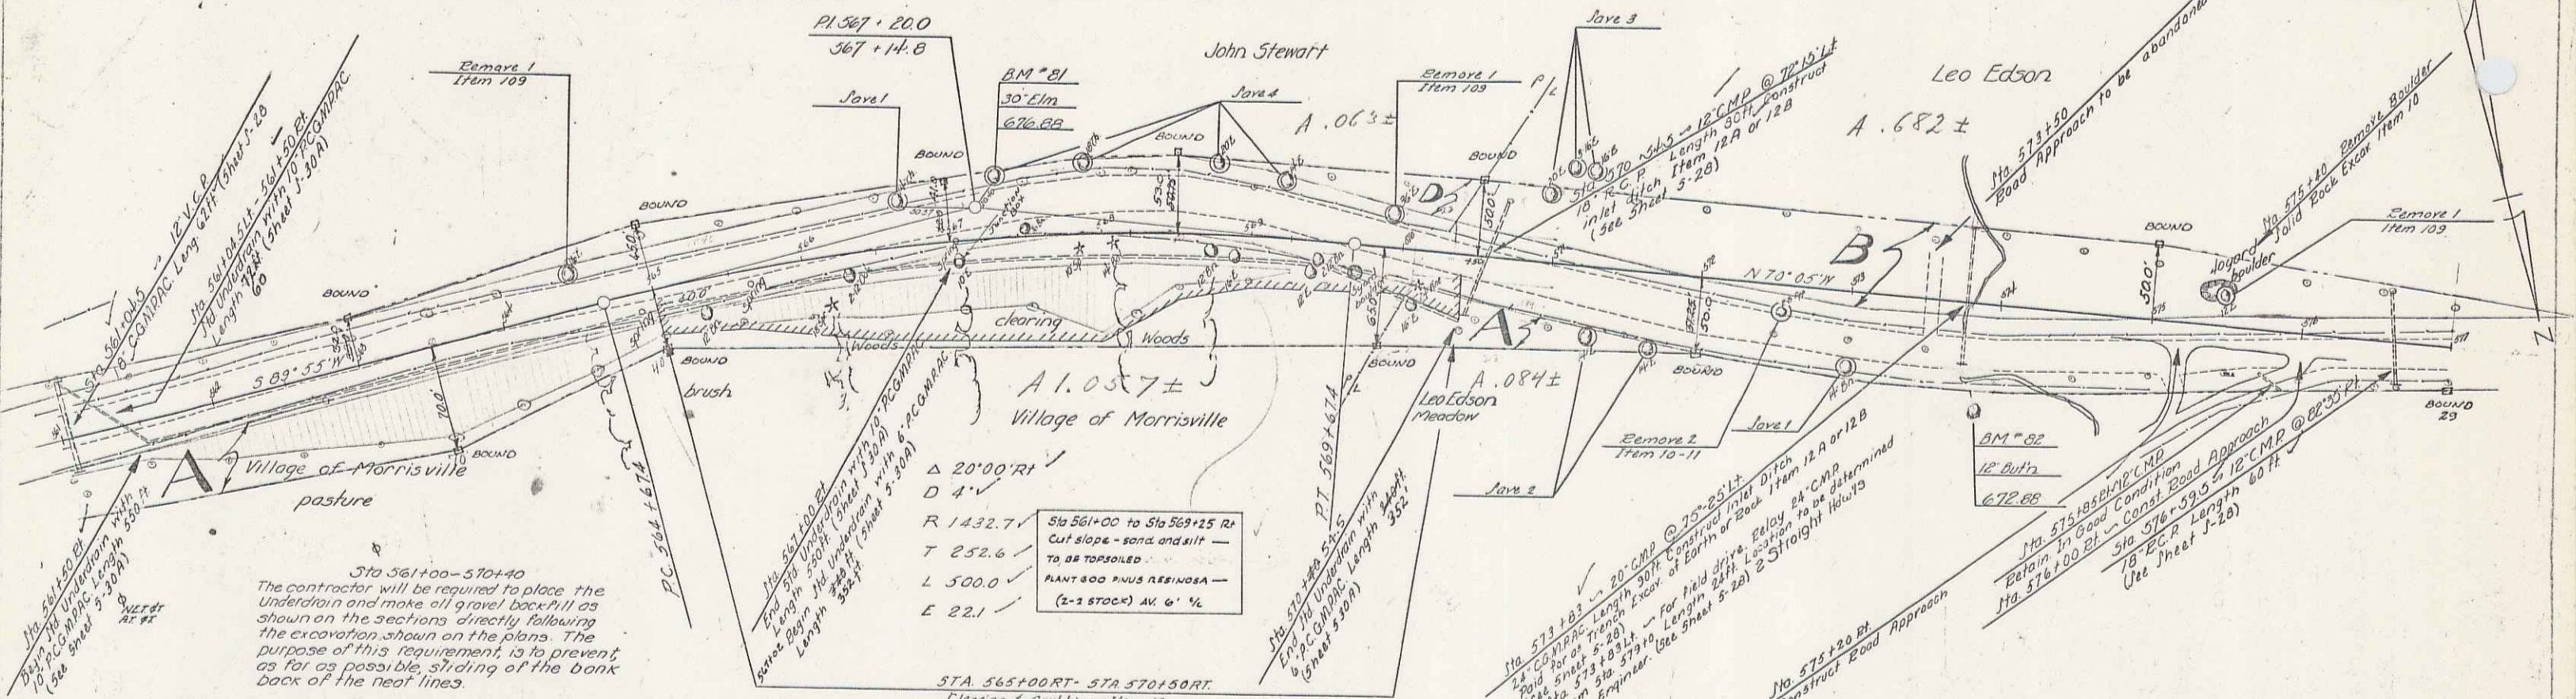

SERIES K.P. NO. 11701 FILED  
SHEET 8 OF 112 SHEETS