
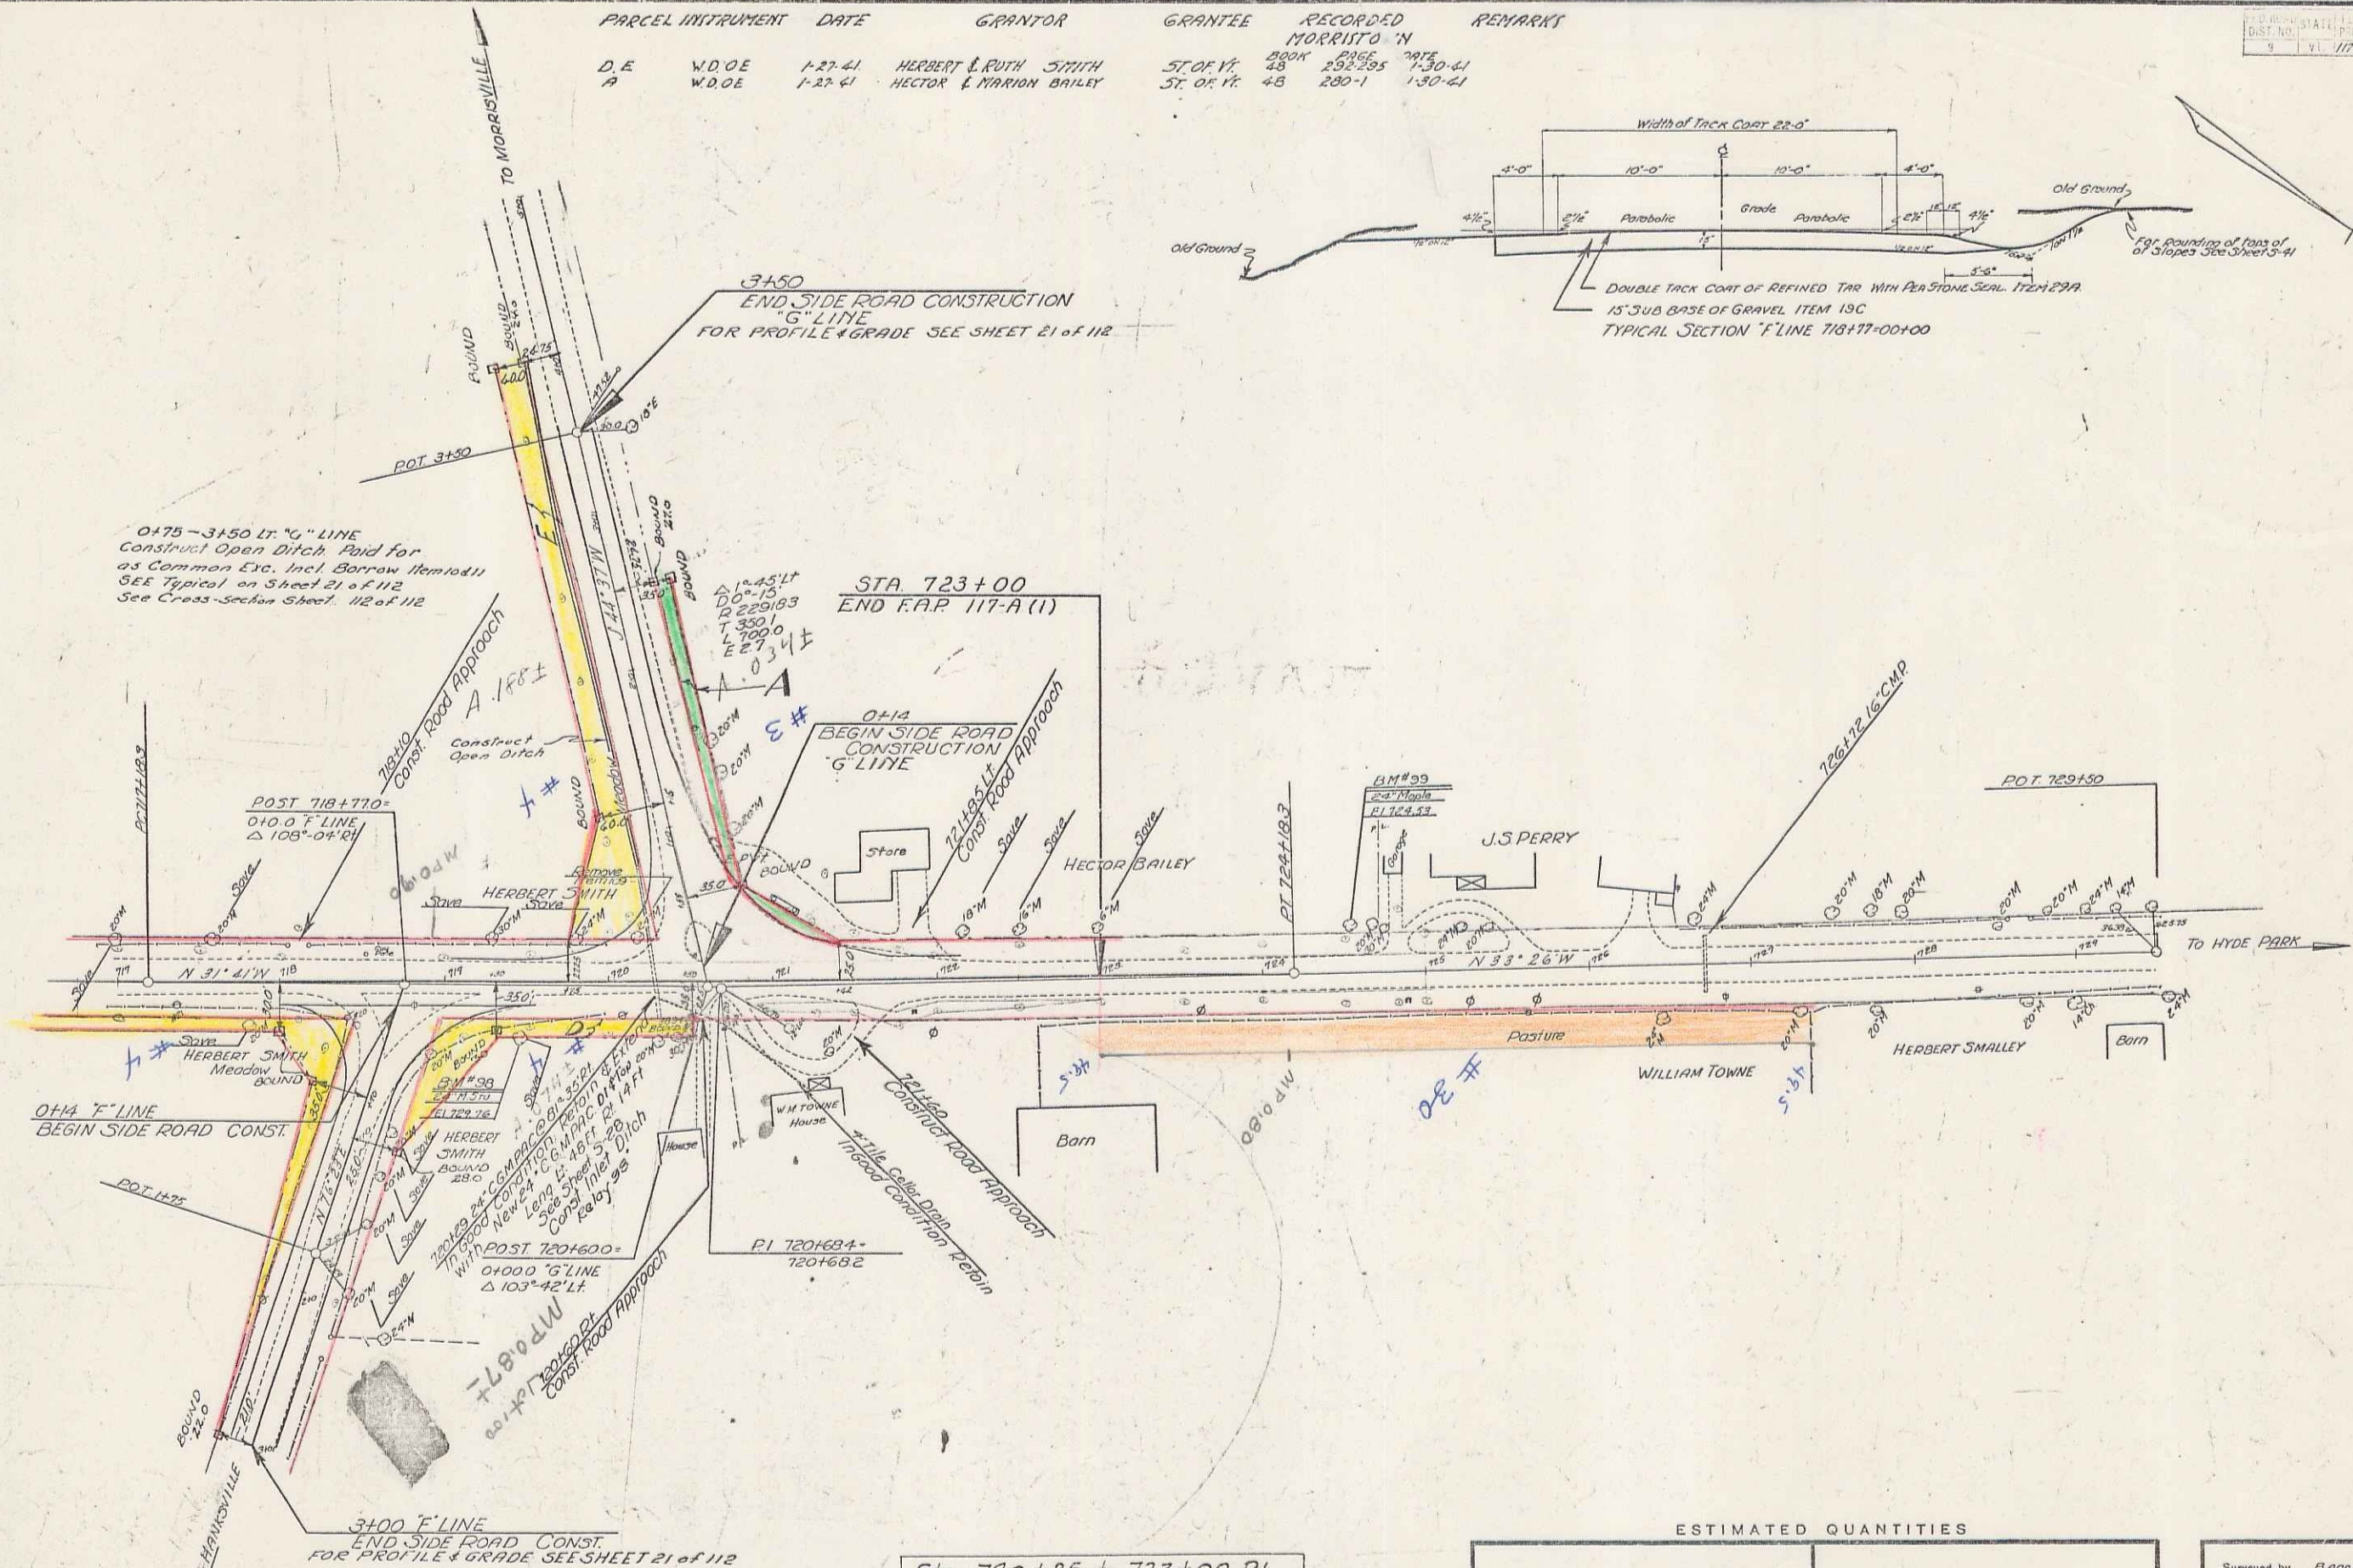


PARCEL INSTRUMENT	DATE	GRANTOR	GRANTEE	RECORDED	REMARKS
D.E.	W.D.O.E.	1-27-41	HERBERT & RUTH SMITH	ST. OF V.	BOOK 28 PAGE 232-295
A	W.D.O.E.	1-27-41	HECTOR & MARION BAILEY	ST. OF V.	48 280-1 130-41

DIST. NO.	STATE	PLAT. NO.	YEAR	NO.	SHEET
9	VI.	117-A(1)	1941	20	112

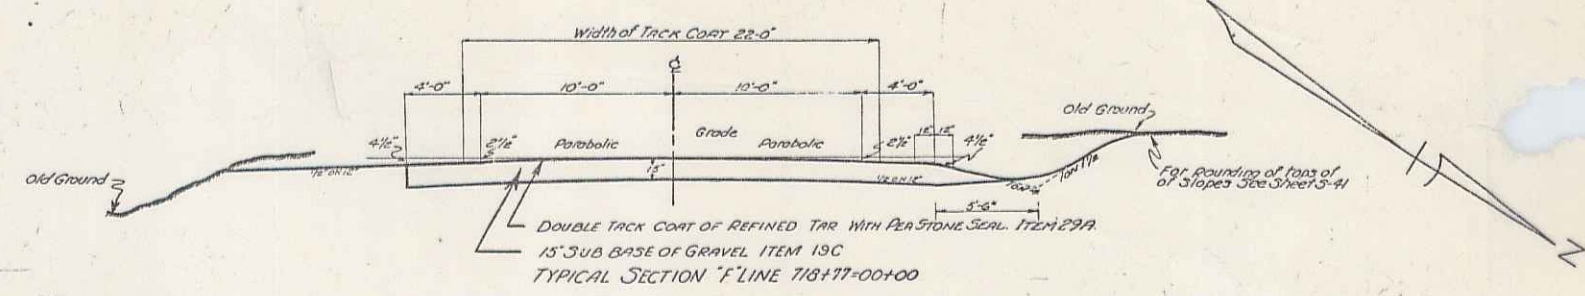

BM '98 Spike in 2' Maple Stump 31 RI 719-43 EL 729.76
 BM '99 Spike in Root of 2' Maple 25.5 LI 724.53 EL 724.53

ESTIMATED QUANTITIES

--	--

Surveyed by BARRETT
 Designed by A.J. RUNNELL
 Drawn by CLARK
 Traced by CLARK
 Checked by
 Series F.A.P. No. 117-A(1)
 Sheet 20 of 112