

ONE COURSE CEMENT CONC SIDEWALK ITEM 560 LEFT		
STATION	STATION	NOTES
200+00	203+96	
205+00	206+00	

GRANITE CURB ITEM 556-B LEFT		
STATION	STATION	NOTES
200+00	204+56	
205+50	206+00	

TOPSOIL & SEEDING ITEMS 621 & 611		
STATION	STATION	NOTES
200+00	206+00	


CONSTRUCT APPROACH LEFT		
STATION	STATION	NOTES
204+78		

ONE COURSE CEMENT CONC SIDEWALK ITEM 560 RIGHT		
STATION	STATION	NOTES
200+00	200+96	200496
200+24		HOWALK
200+52		HOWALK
201+58		HOWALK
201+80		HOWALK
203+22		HOWALK
204+44		HOWALK
205+59		HOWALK

CON. GRANITE CURB ITEM 556-B RIGHT		
STATION	STATION	NOTES
200+00	200+51	
200+91	201+17	
201+34	202+03	
202+20	202+49	
202+74	203+32	
203+49	204+07	
204+23	204+80	
204+97	205+30	
205+47	205+80	

CONSTRUCT DRIVE RIGHT		
STATION	STATION	NOTES
200+70		
201+35		
202+00		
202+60		
203+25		
204+15		(FAIR)
204+80		
205+80		

201+32	201+85	
202+20	202+99	
202+72	203+91	
202+99	202+72	Drive
201+85	202+20	Drive
200+96	201+32	Drive
200+55	200+83	Drive

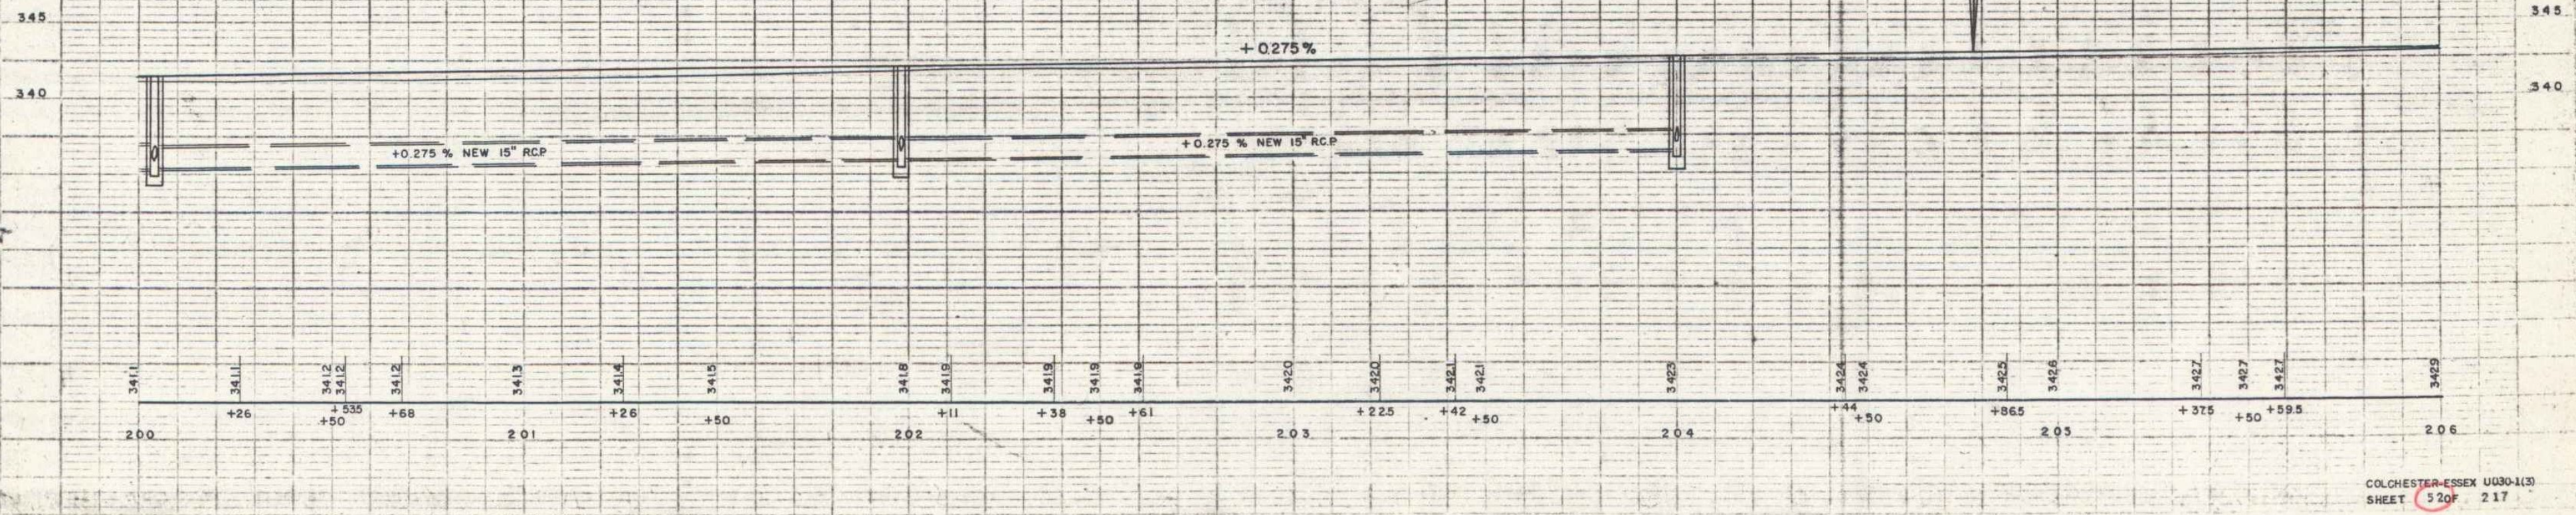

BM. 31 S.I.R. 40" POP 35' RT. STA. 200+89 ELEV. 341.89'

PLATE 510 - CHAMPLAIN VALLEY EXPOSITION, INC. P. 17