



**CABLE GUARD RAIL**  
 RT. STA. 4+97 TO STA. 8+12 = 315 LIM. FT.  
 LT. STA. 9+02 TO STA. 8+05 = 403 " "  
 4 ANCHORS  
 TOTAL = 718 LIM. FT.

**GRAVEL SURFACE COURSE**  
 STA. 1+00 TO STA. 6+14 = 300 CU. YDS.  
 STA. 7+29 TO STA. 10+50 = 130 " "  
 TOTAL = 430 CU. YDS.

PLAN  
 SCALE 1" = 40'  

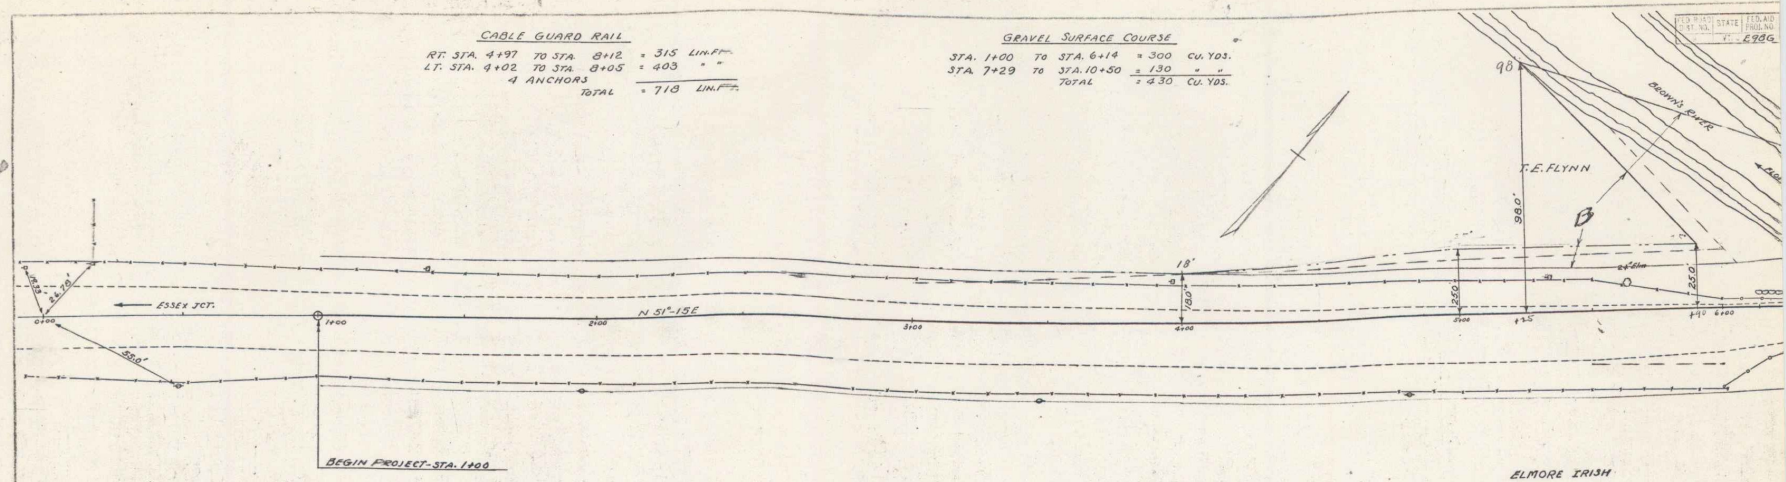

Parcel	Kind	Date of Grant	Grantor	Grantee	Recorded	Remarks
					Book Page	Date
B	G.C.D.	4-11-34	T.E. FLYNN	Shelvi. 21	400	7-16-36

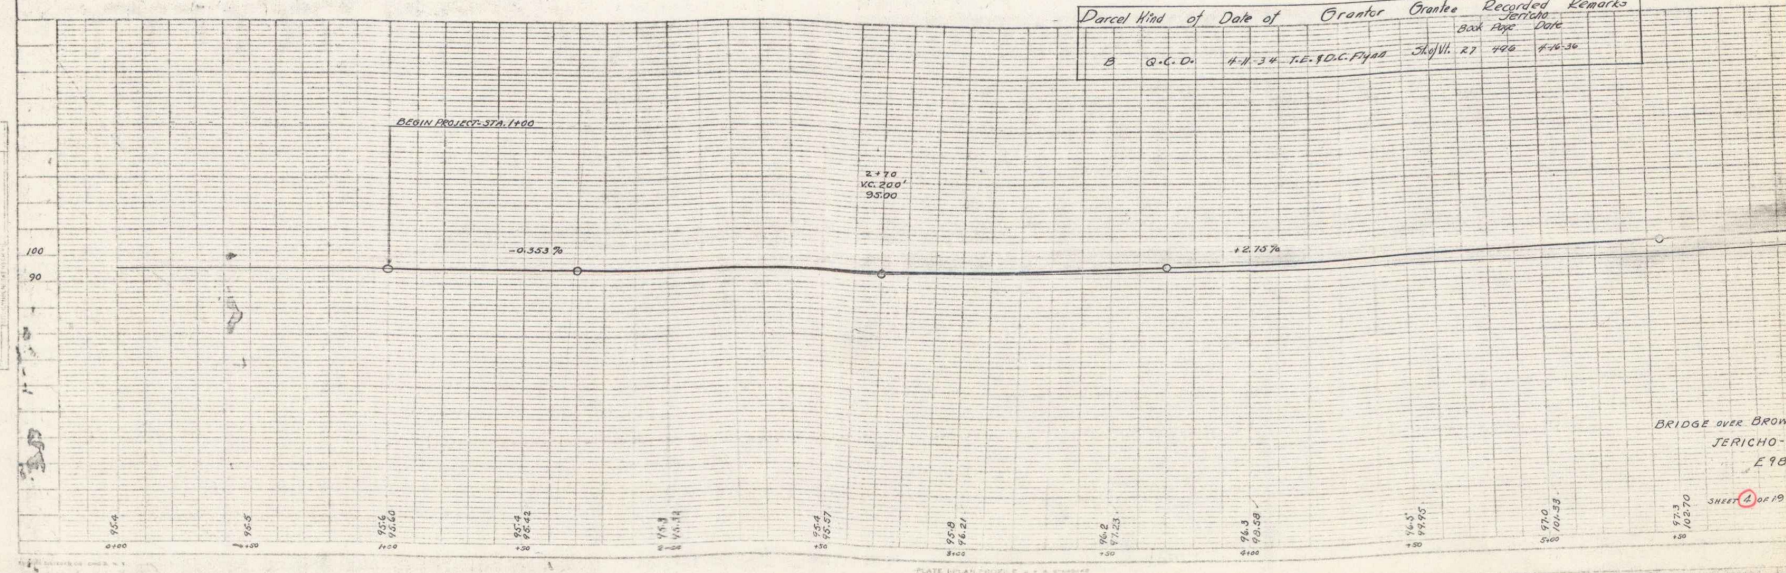

BRIDGE OVER BROWN  
 JERICO-H  
 E 98  
