
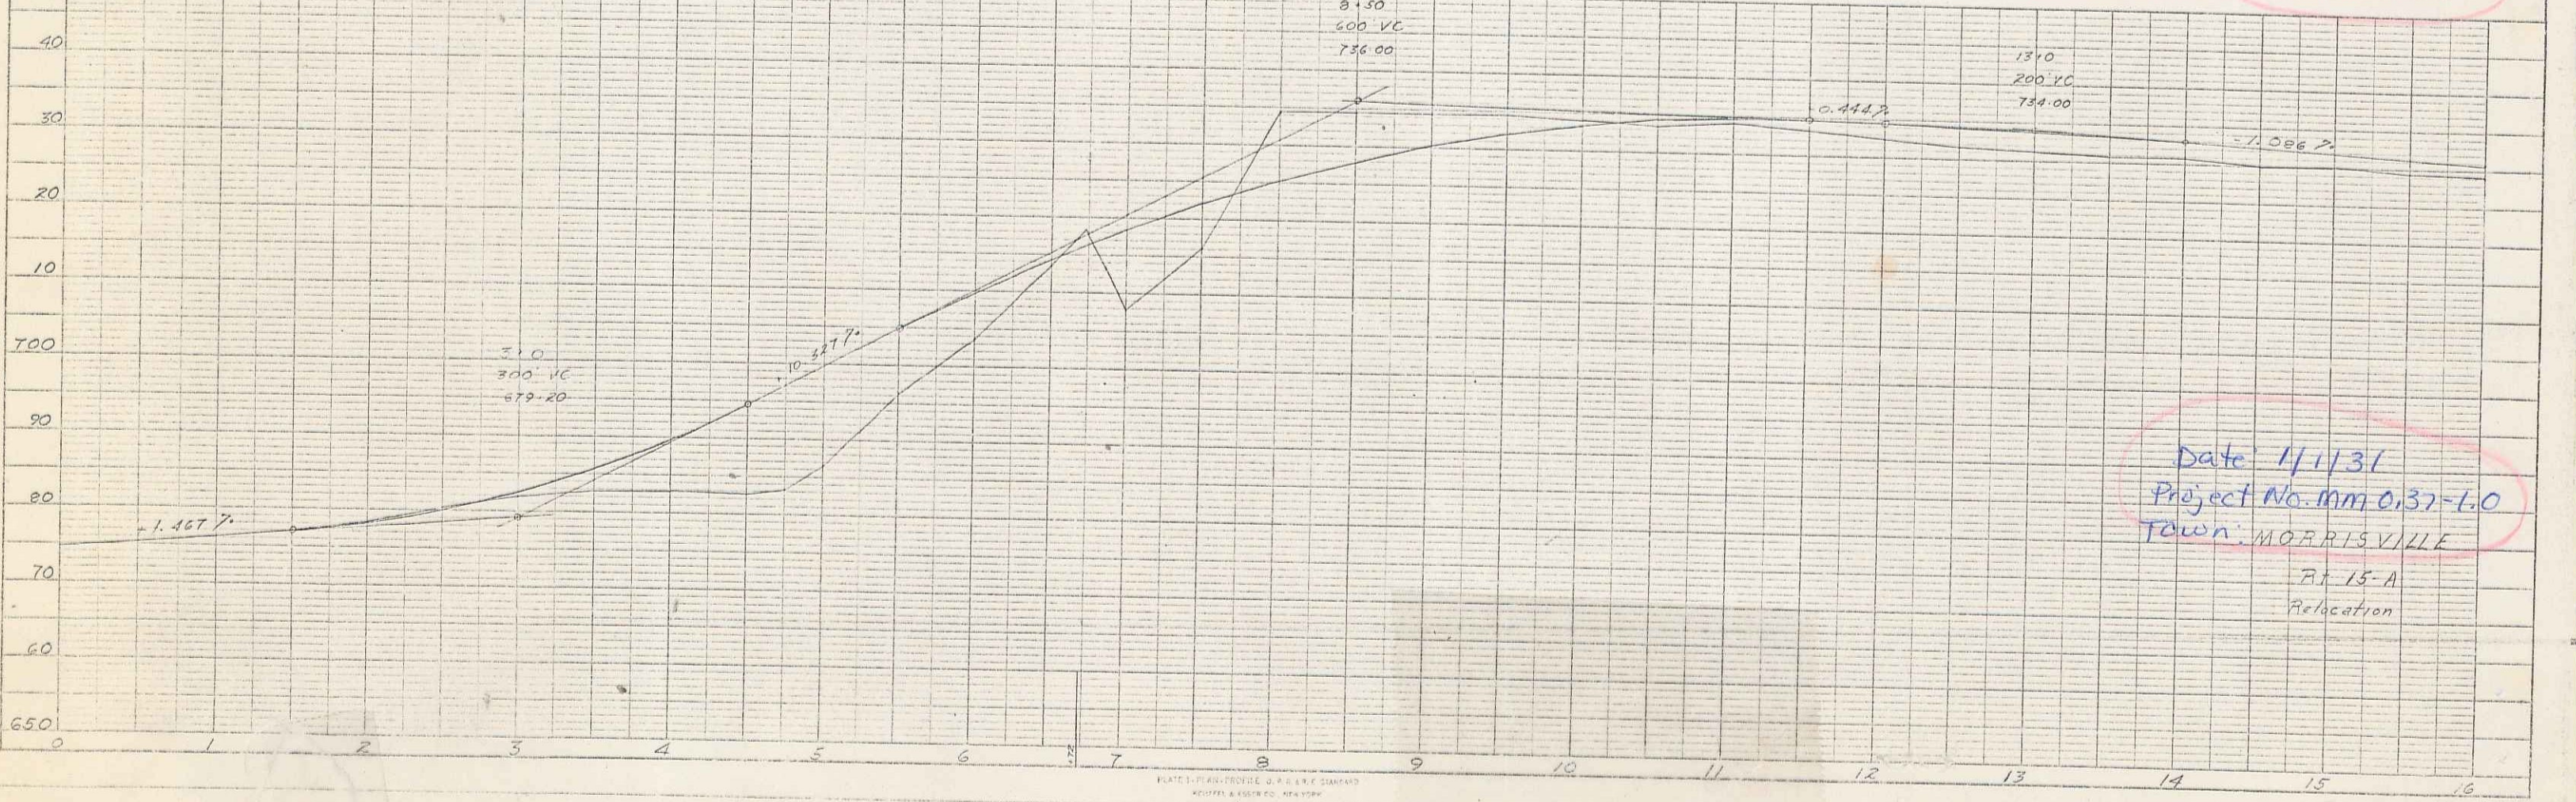




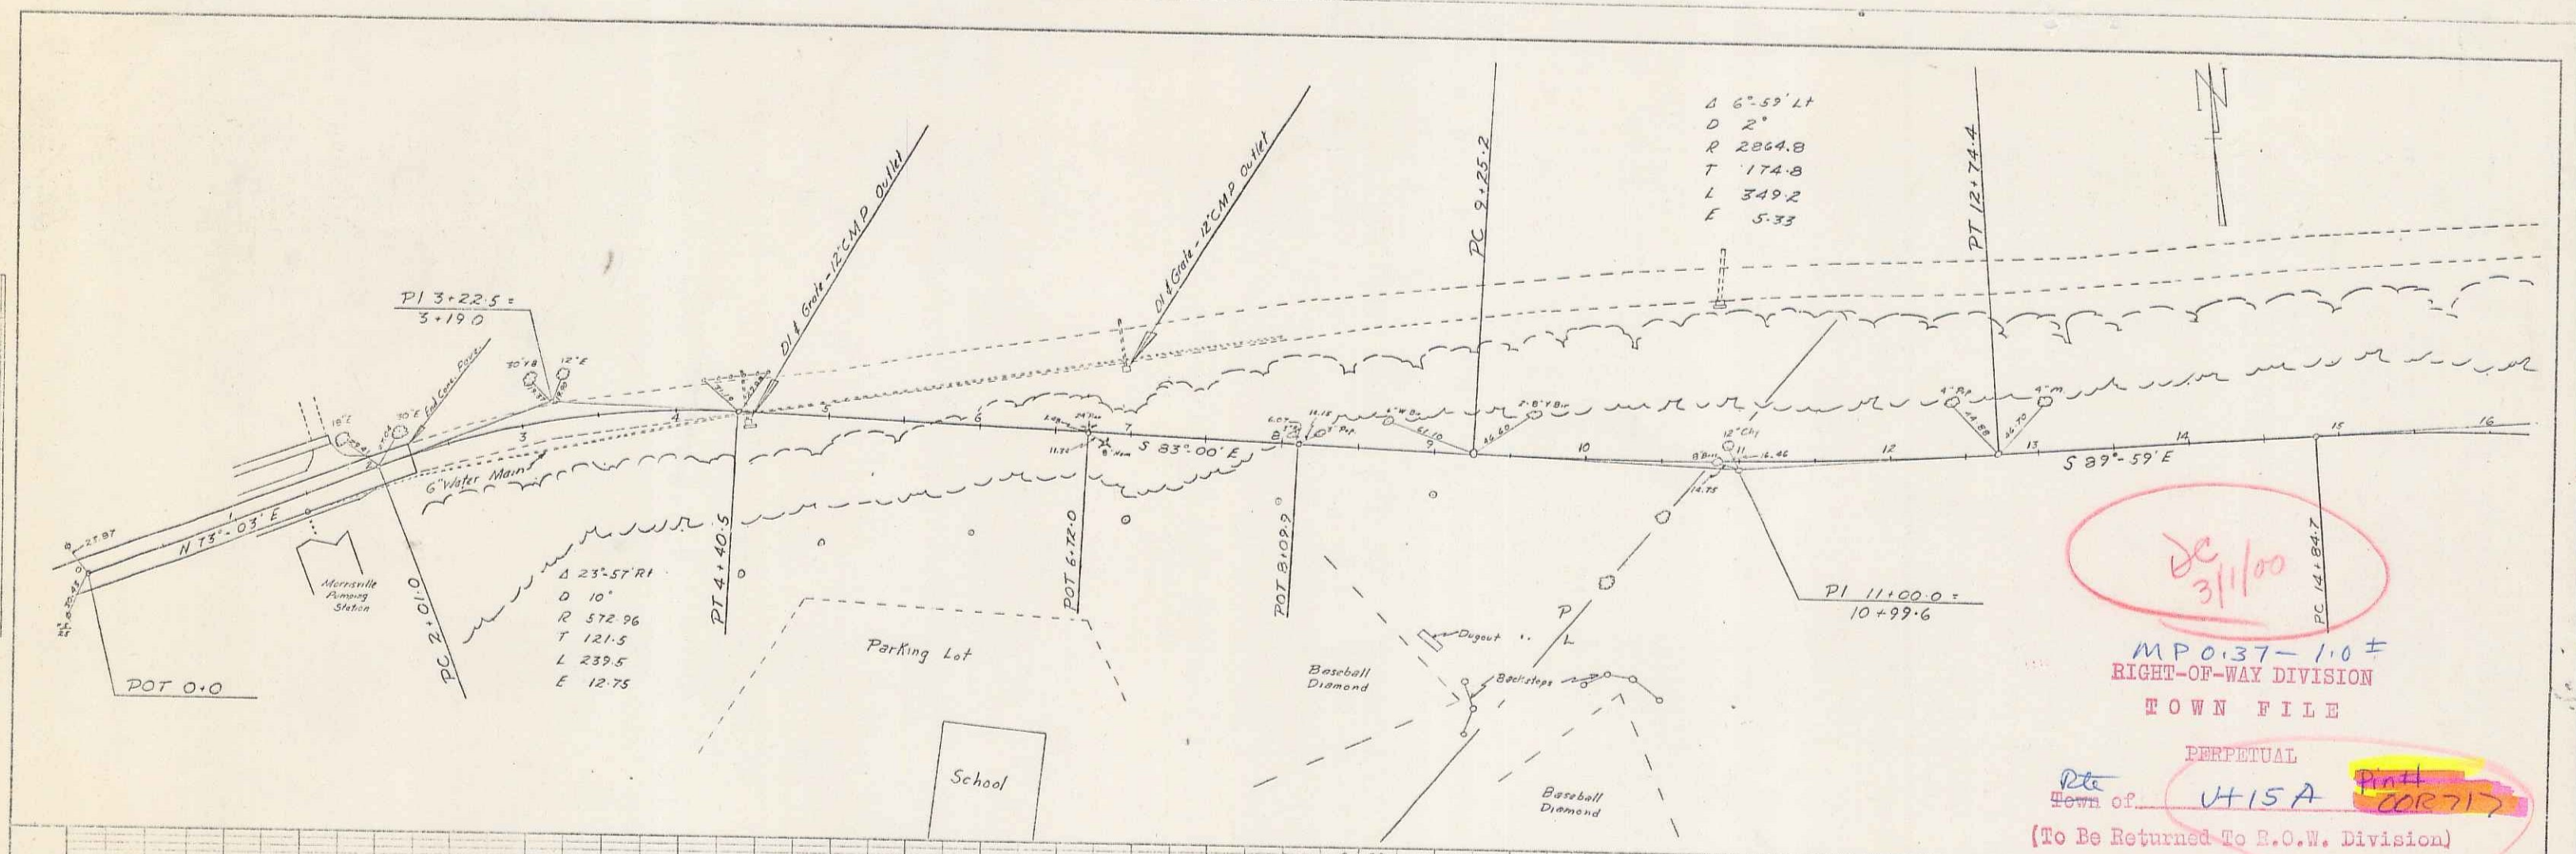

JE 3/1/00
 MPO.37-1.0 ±
 RIGHT-OF-WAY DIVISION
 TOWN FILE
 PERPETUAL
 Rte. of. H15A
 (To Be Returned To R.O.W. Division)

Date 11/1/31
 Project No. MM.0.37-1.0
 Town: MORRISVILLE
 R1-15-A
 Relocation




