


BEING A PARCEL OF LAND MEASURING APPROX. 80' X 120'
 LOCATED ON THE WESTERLY SIDE OF VT. RTE. 14
 LEADING FROM BROOKFIELD TO WILLIAMSTOWN,
 AT THE INTERSECTION OF SAID RTE. 14
 TOWN HIGHWAY #3 IN THE TOWN OF
 WILLIAMSTOWN.

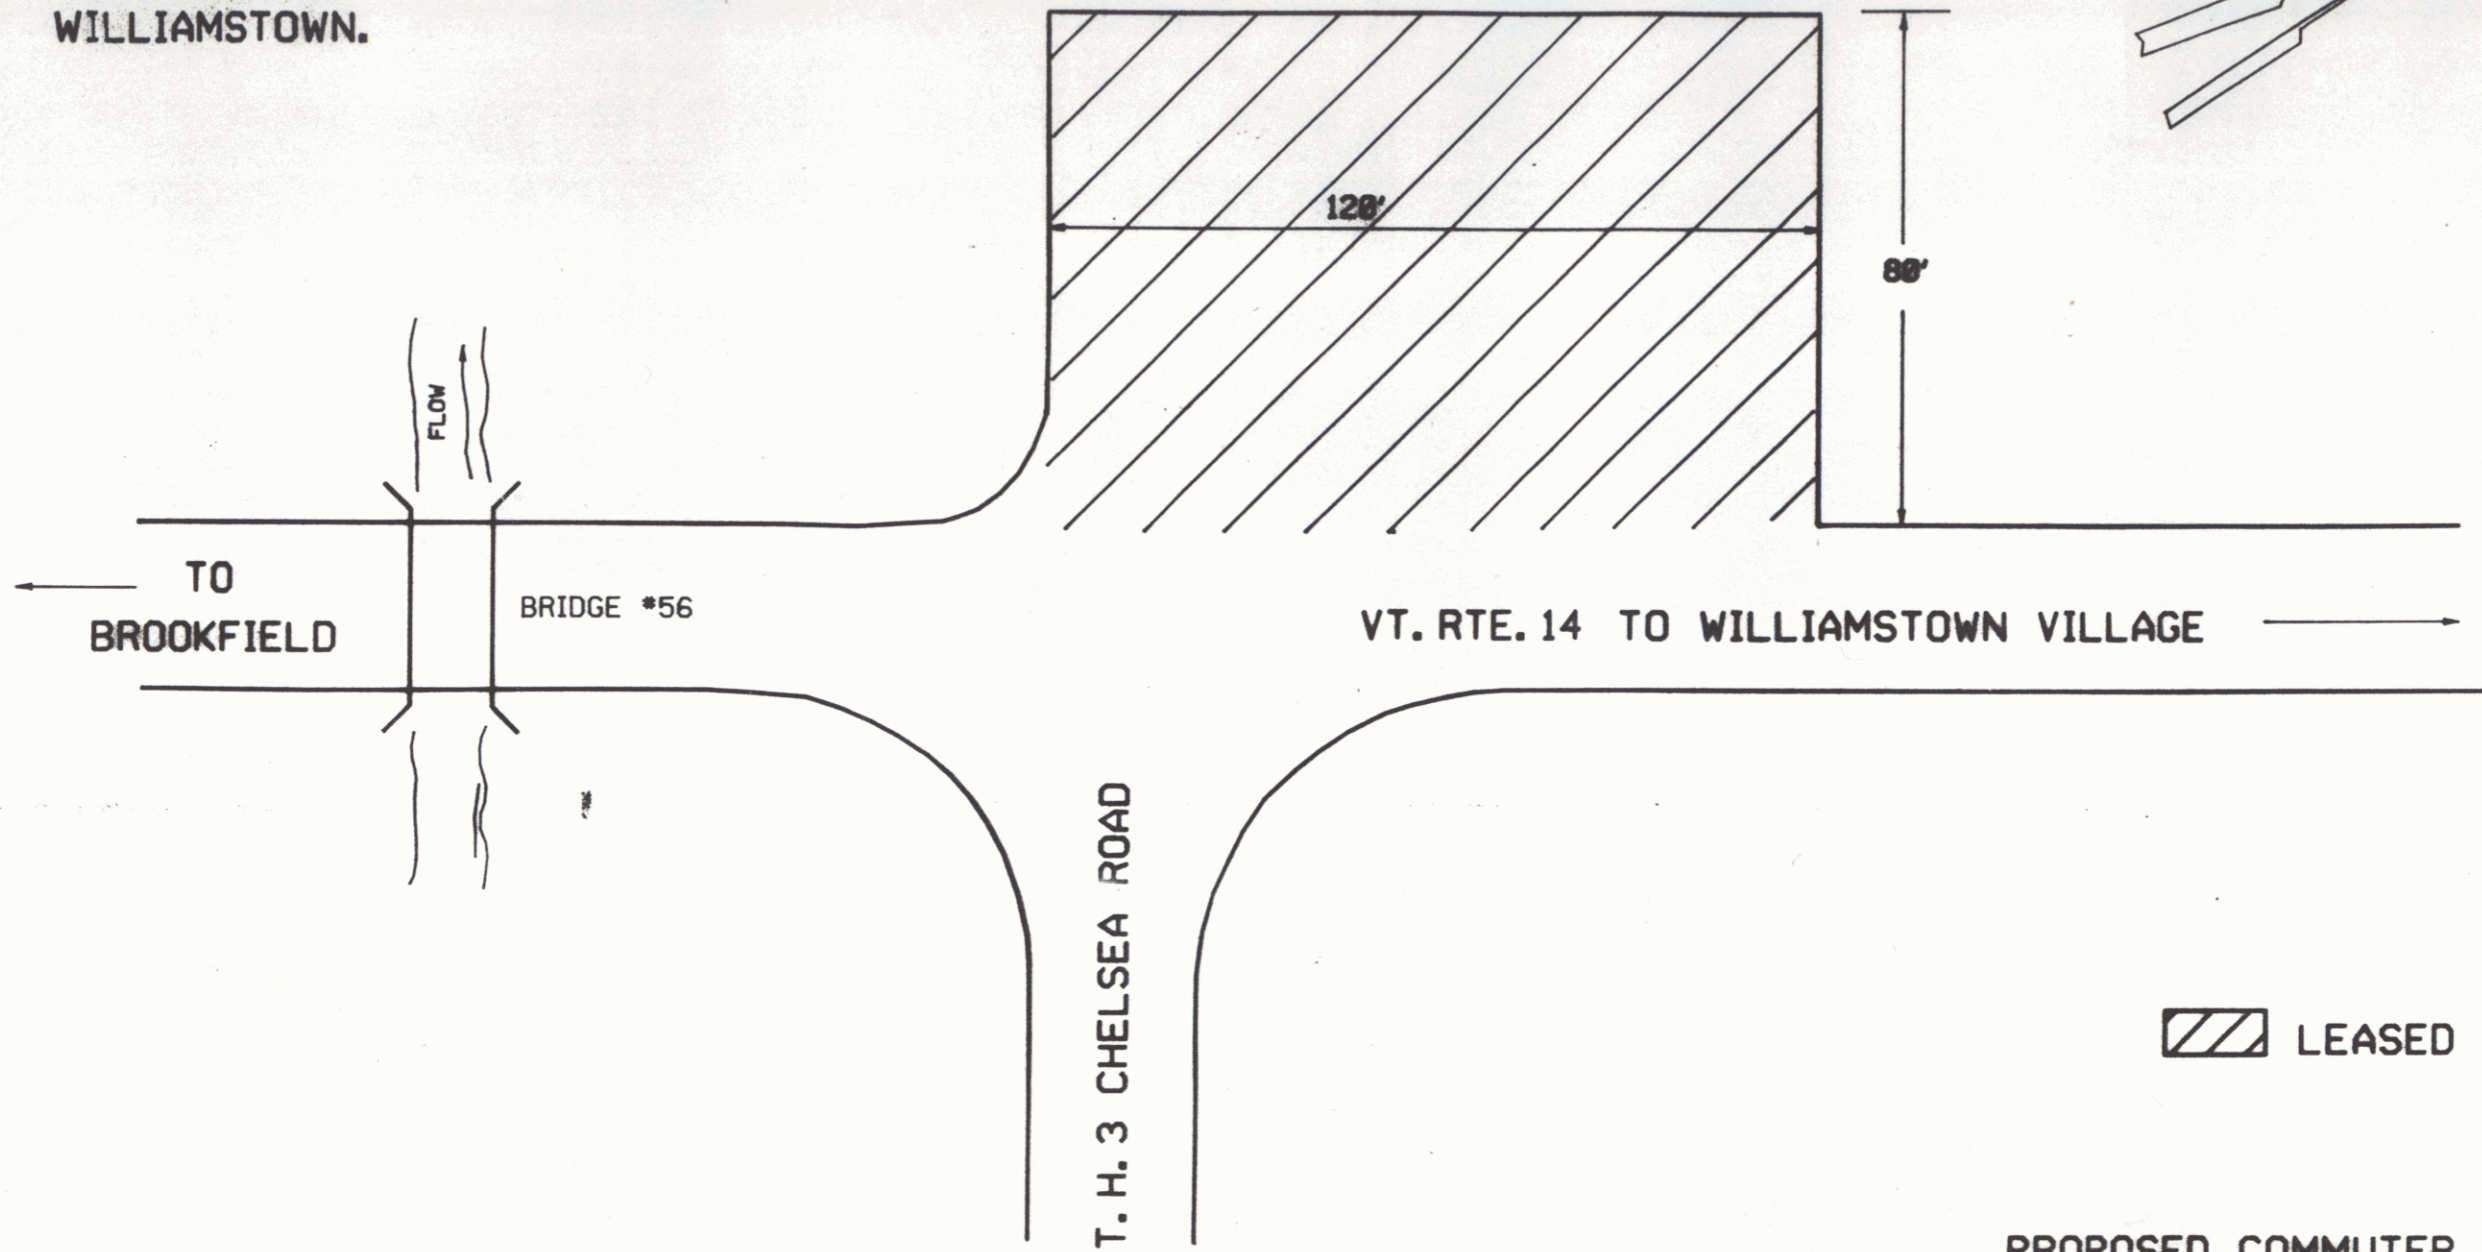


 LEASED AREA

PROPOSED COMMUTER PARKING LOT
 WILLIAMSTOWN - VT. RTE. 14

STATE OF VERMONT
 AGENCY OF TRANSPORTATION

TOWN OF WILLIAMSTOWN

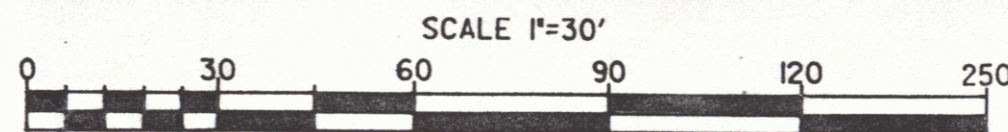

APPROX. SCALE 1" = 30' | DATE 9-30-86 | DRAWN BY M.J.R.

211 4