




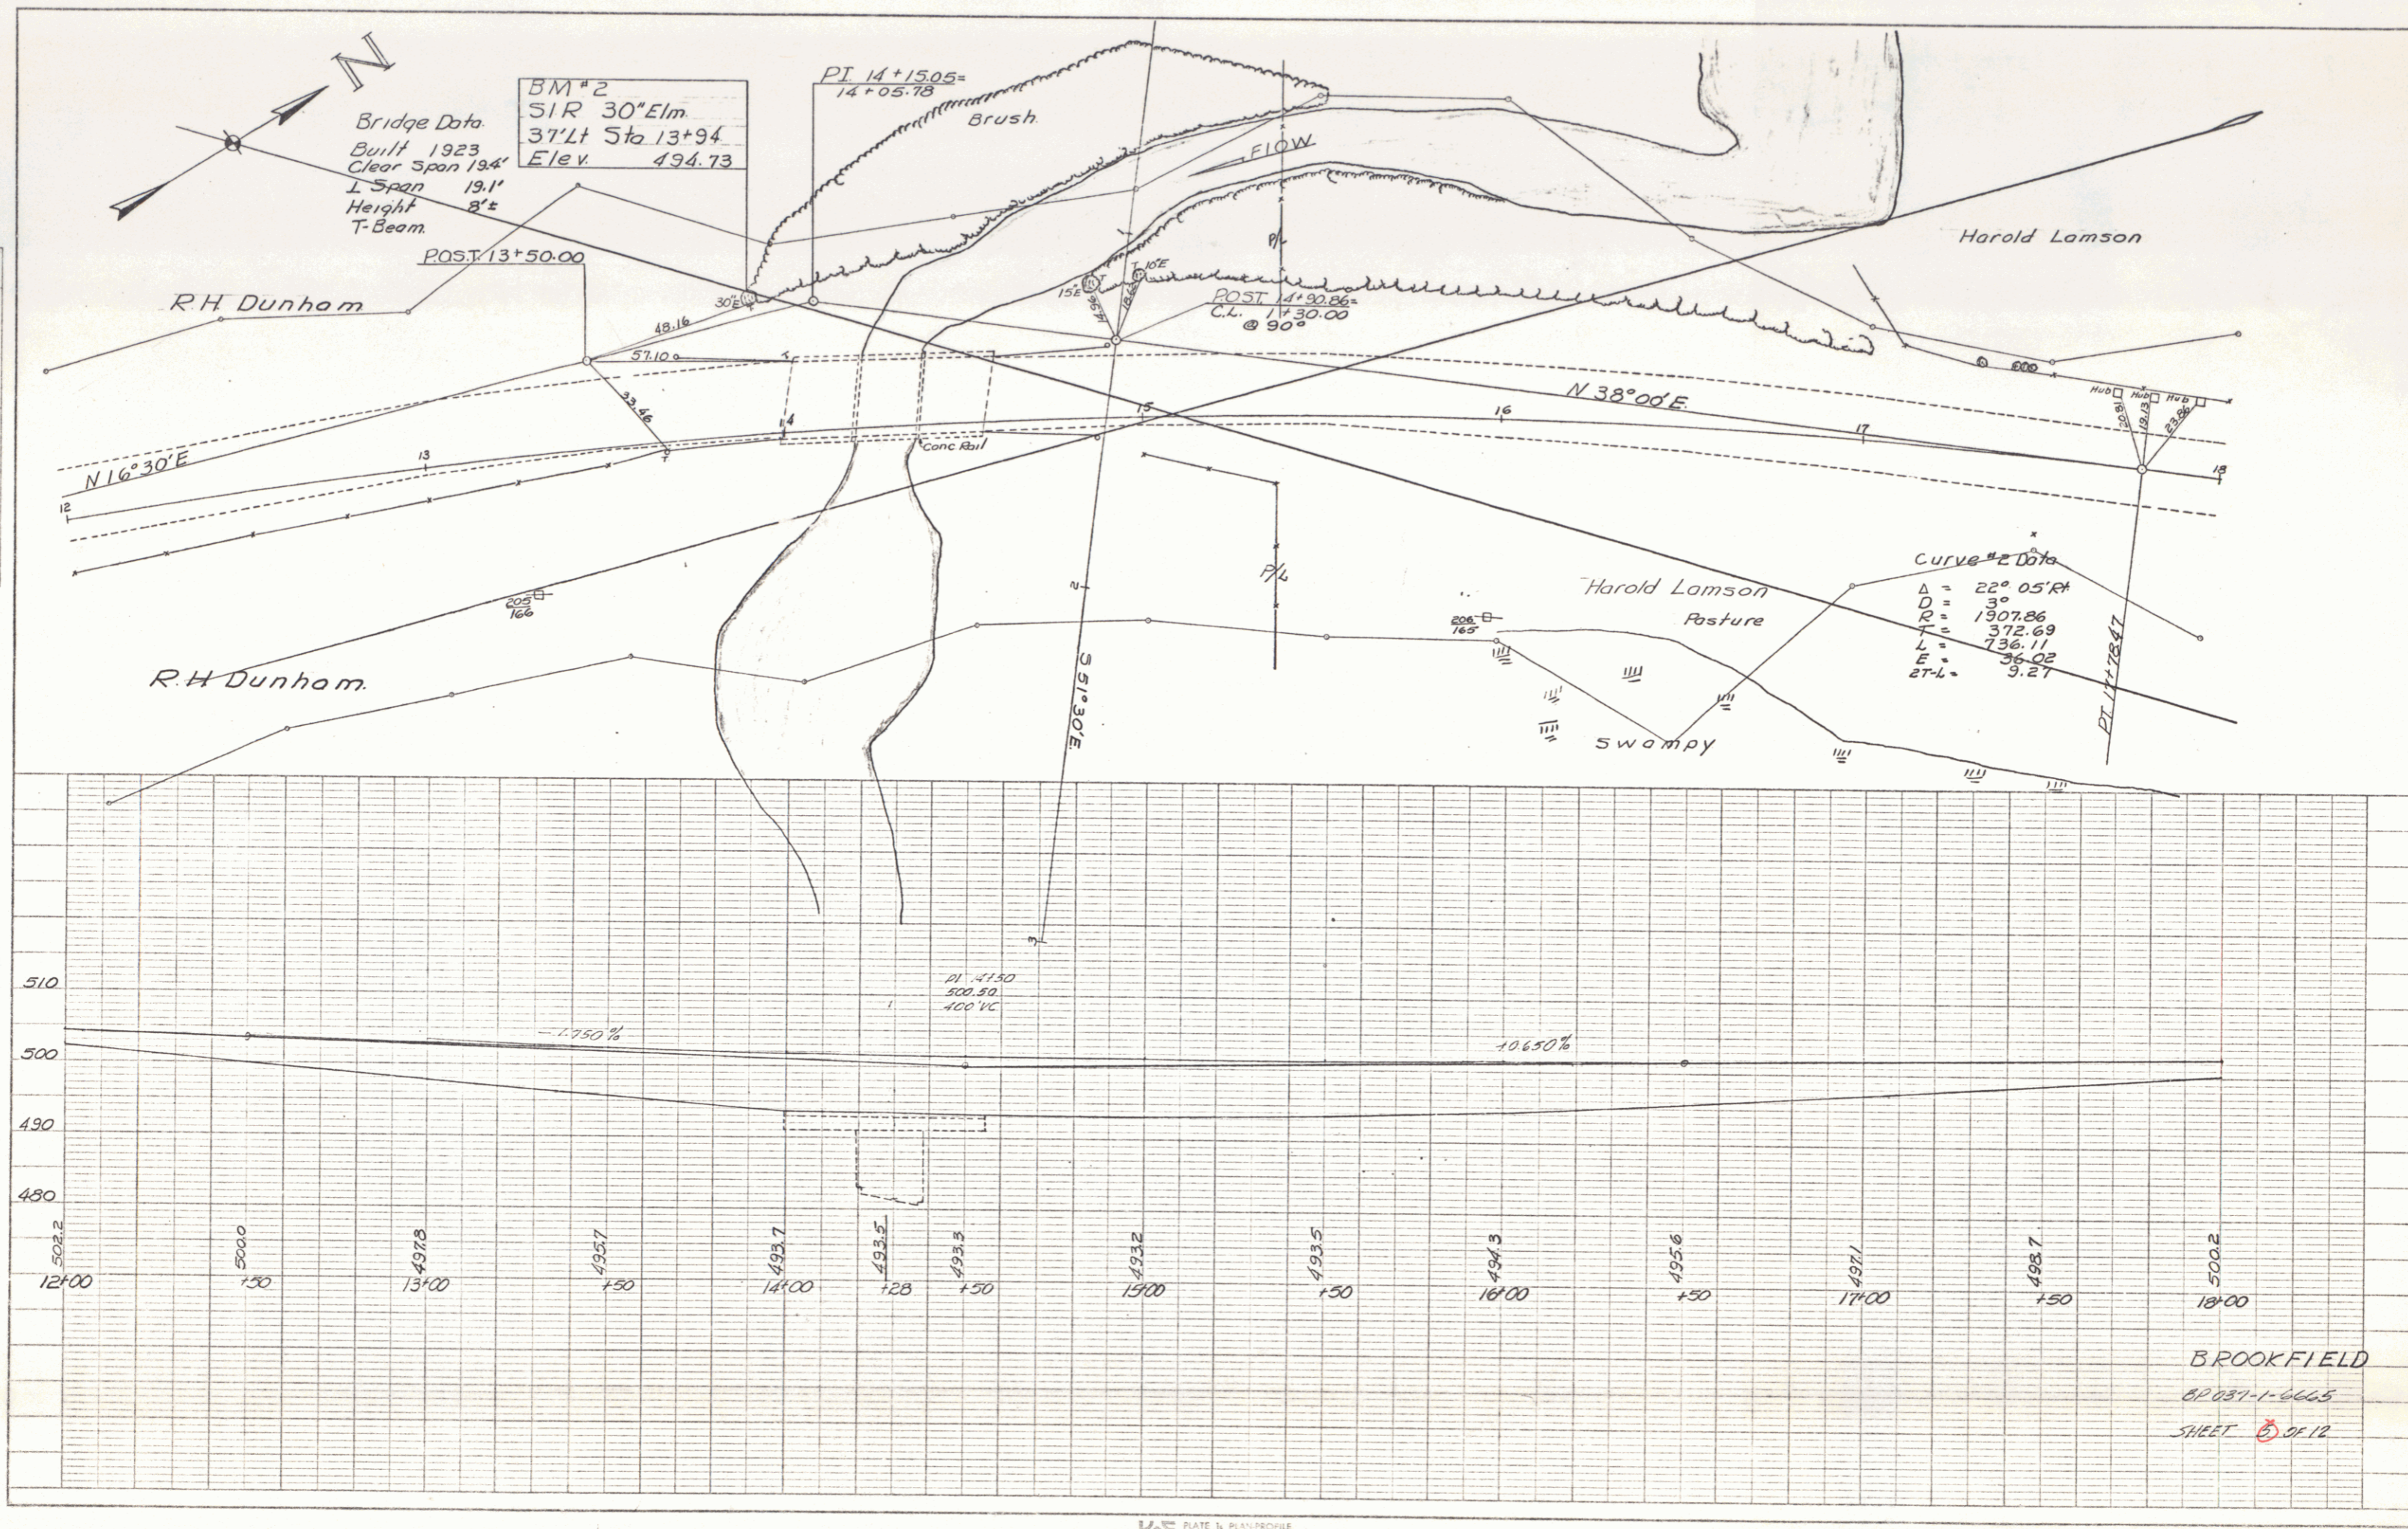

KE PLATE 16 PLAN PROFILE

BROOKFIELD
 SHEET 5 OF 12

4