


PLAN
 SURVEYED BY
 H. B. HARRIS
 1/28/53
 NOTE BOOK
 HARRIS
 1/28/53
 SET OF W.P. CHECKED

PROFILE
 SURVEYED BY
 H. B. HARRIS
 1/28/53
 NOTE BOOK
 HARRIS
 1/28/53
 SET OF W.P. CHECKED

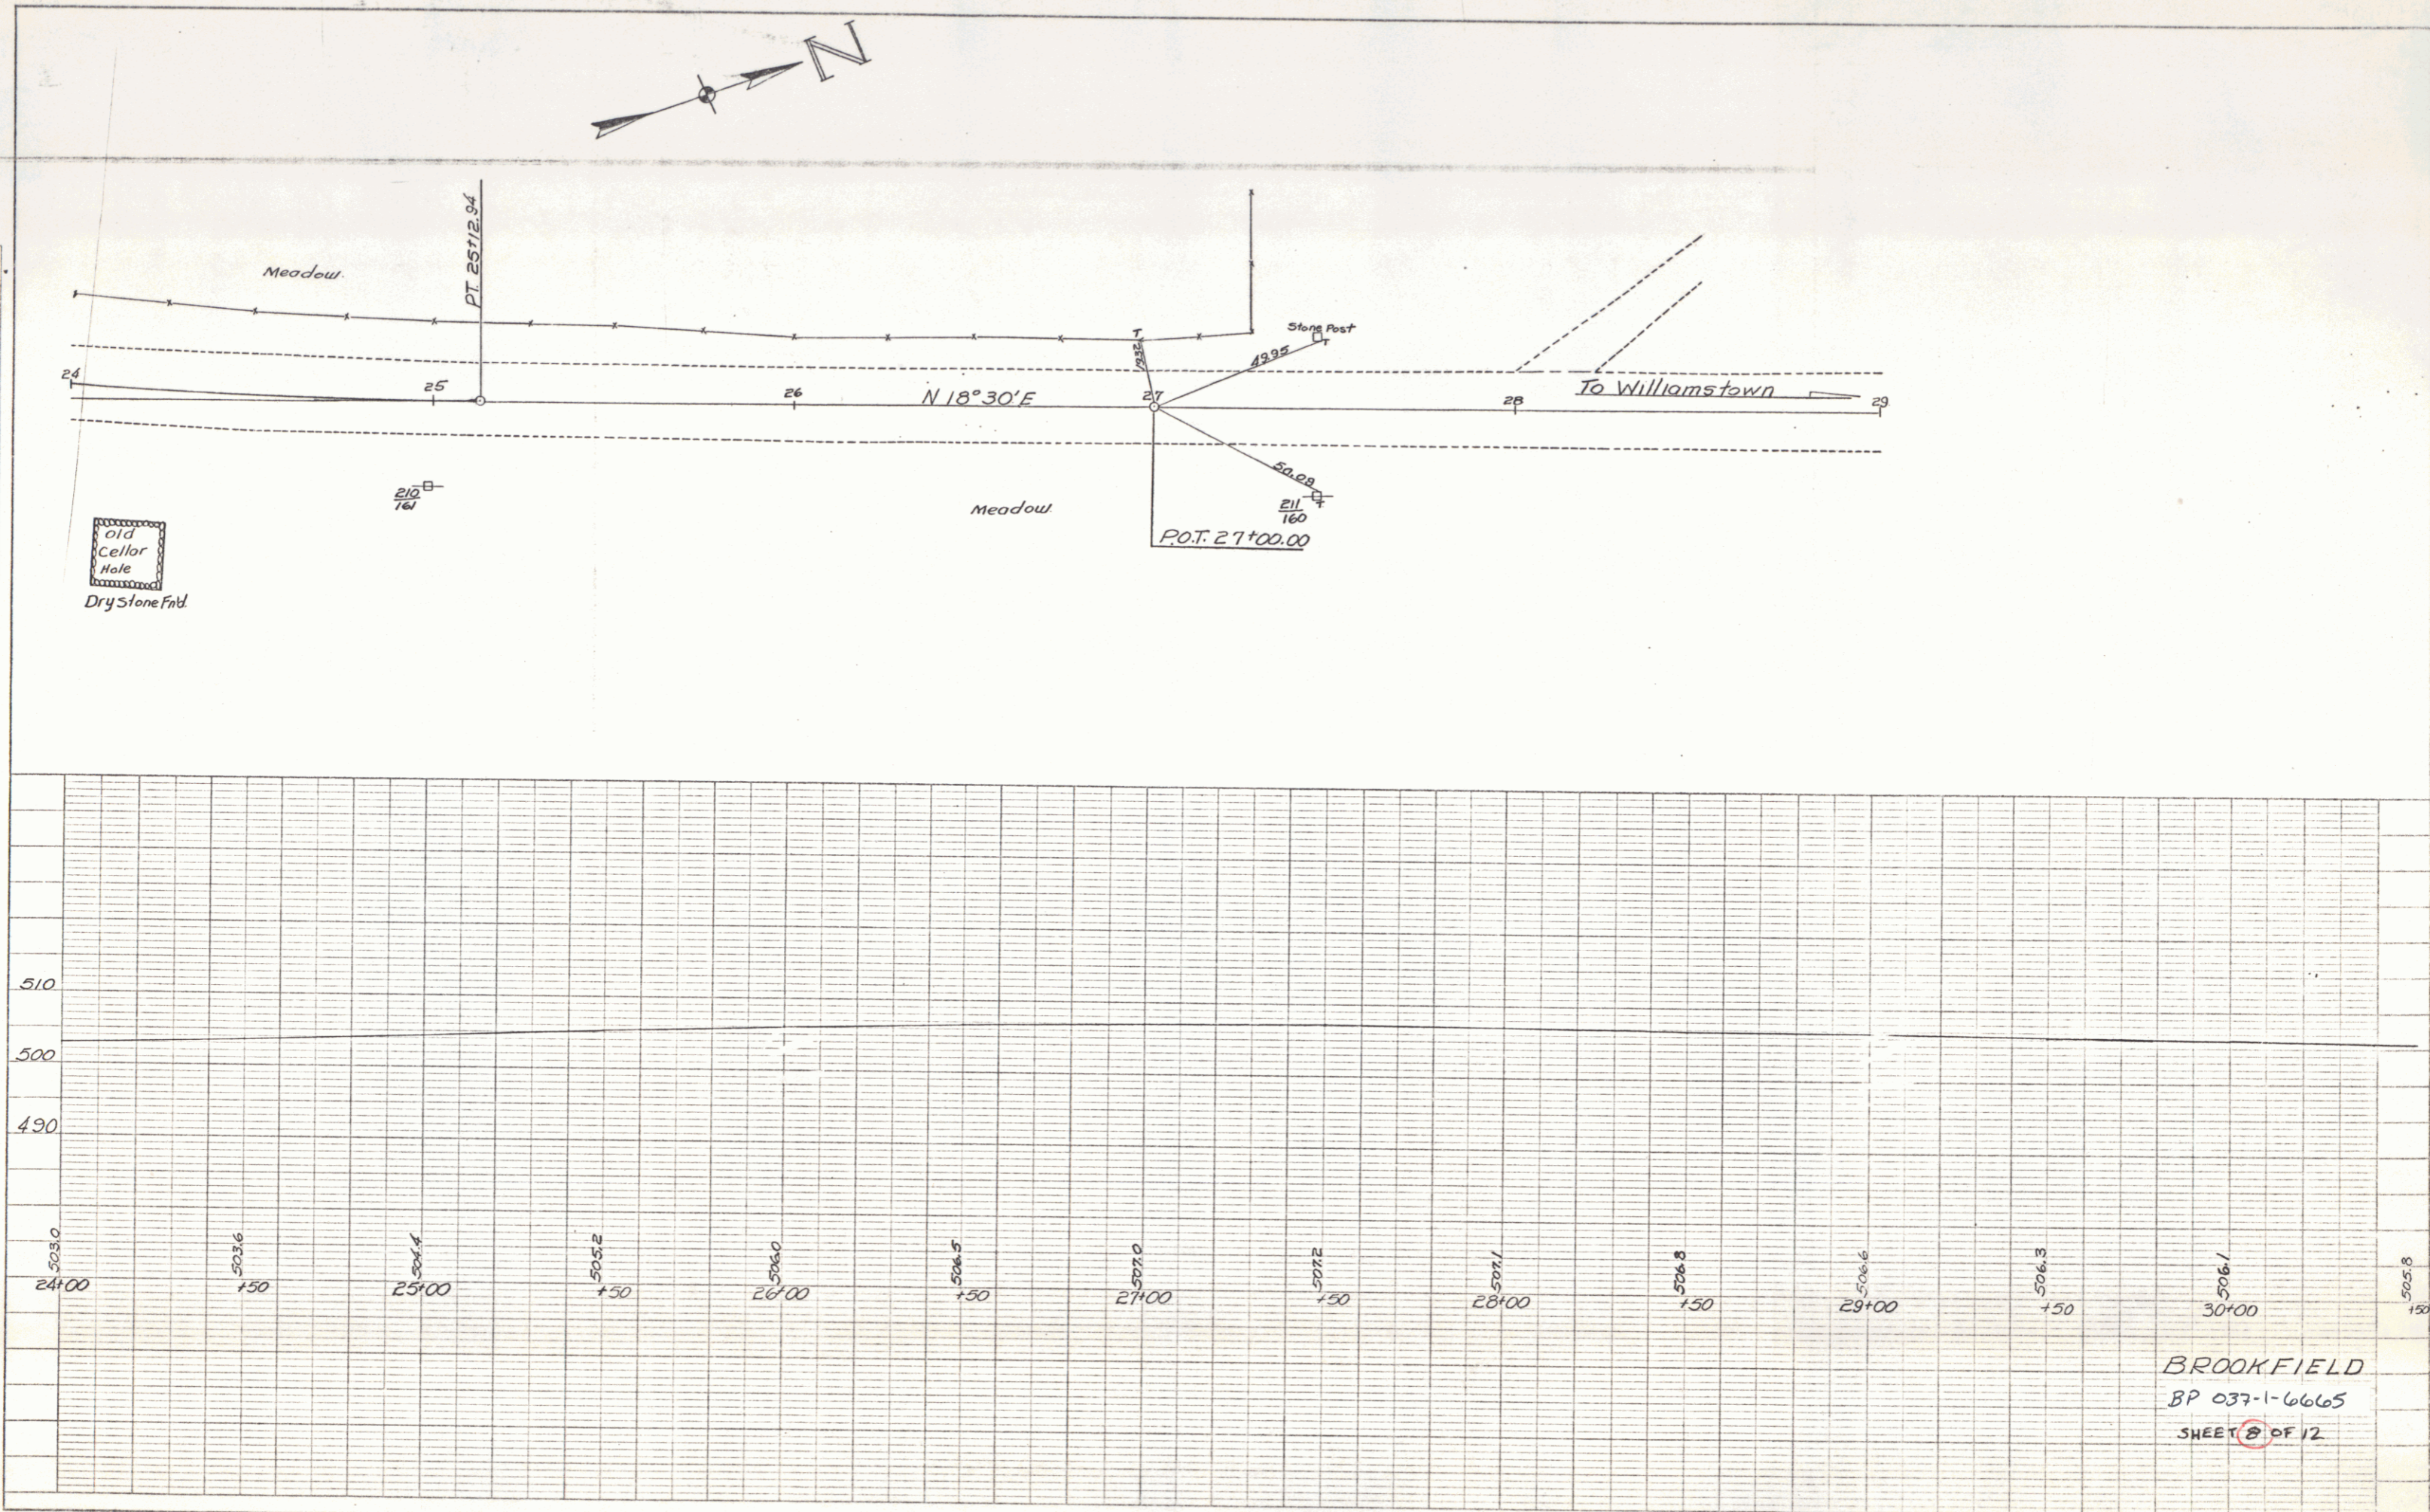

BROOKFIELD
 BP 037-1-6665
 SHEET 8 OF 12