


PLAN	DATE
BY	
CHECKED	
APPROVED	
SCALE	
NOTE BOOK	
NO.	

PROFILE	DATE
BY	
CHECKED	
APPROVED	
SCALE	
NOTE BOOK	
NO.	

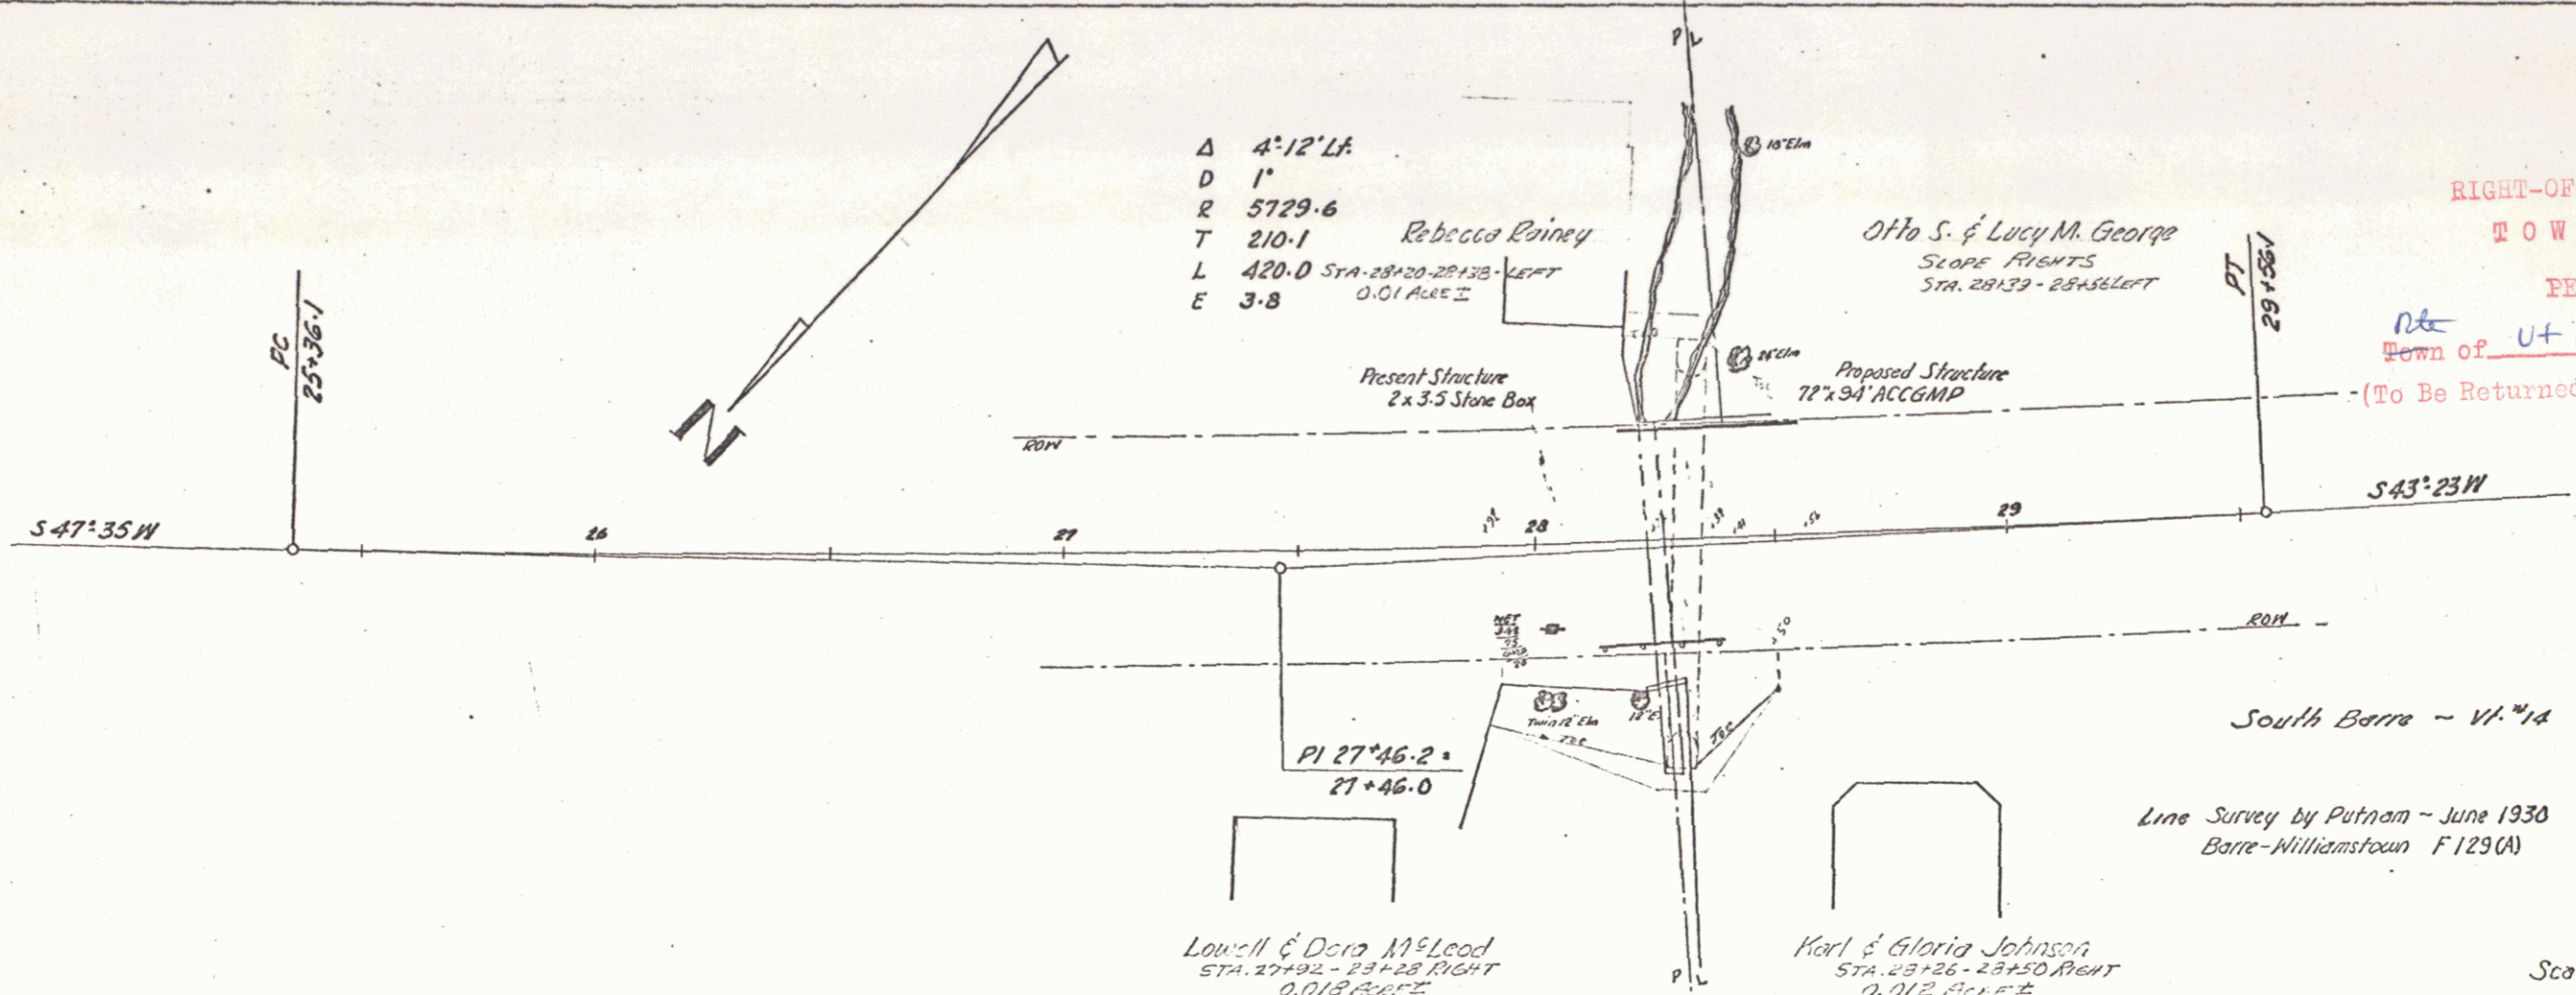

RIGHT-OF-WAY DIVISION
 TOWN FILE
 PERPETUAL
 Town of U+14
 (To Be Returned To R.O.W. Division)

Scale - 1" = 20'

SHEET 5A

10