
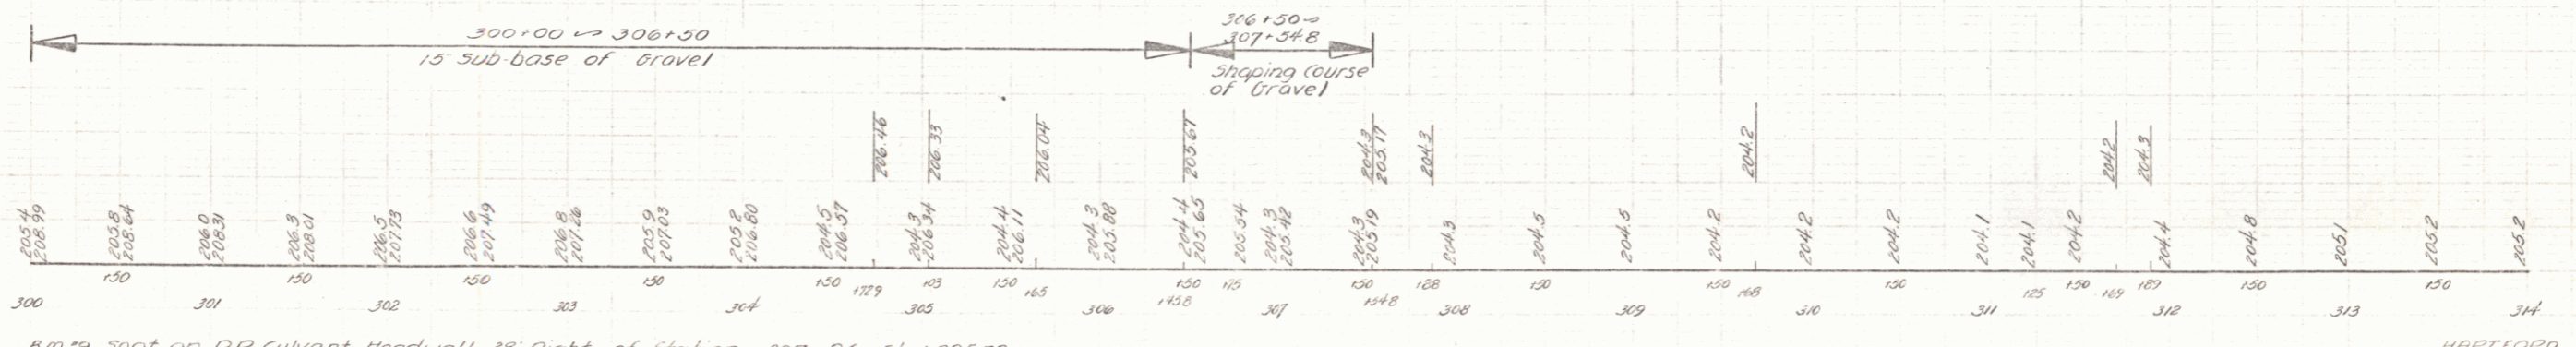
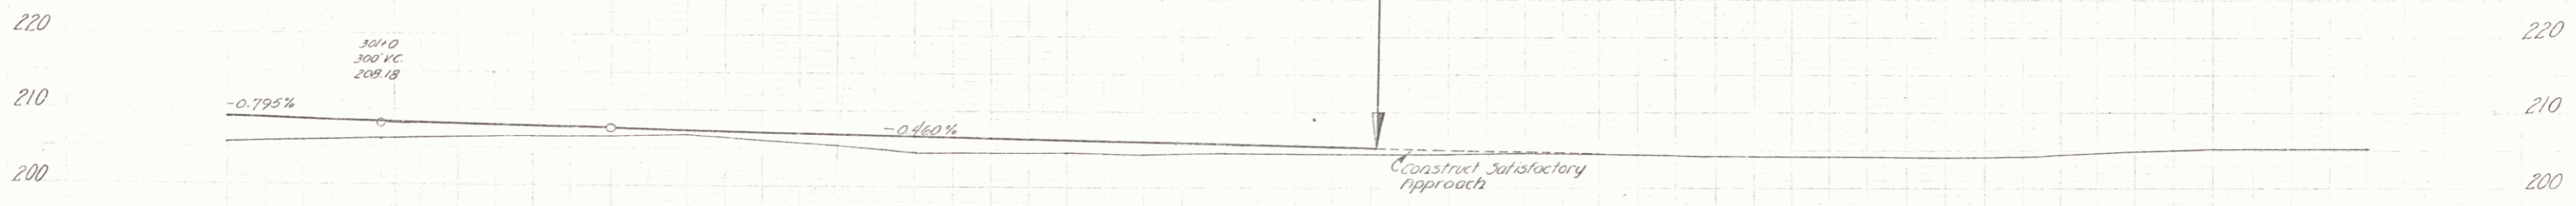



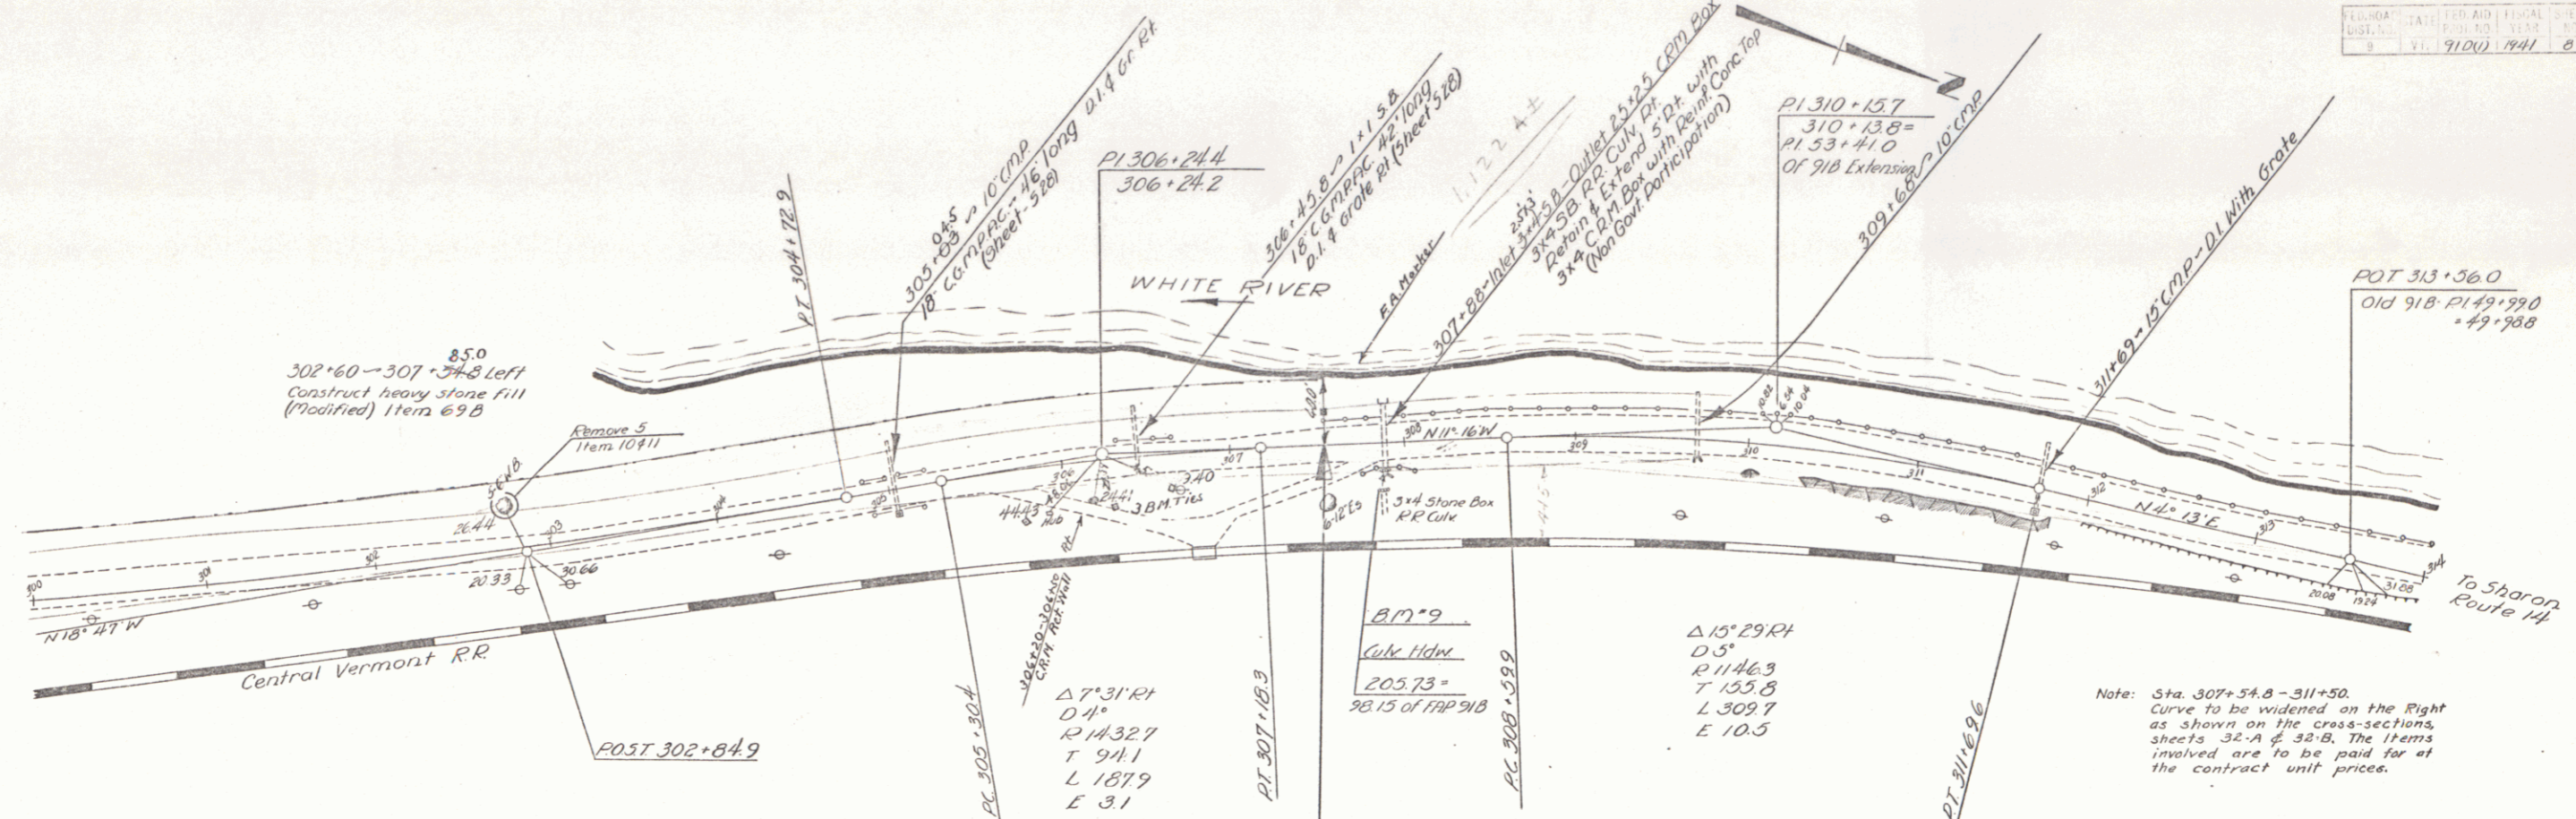

BM 9 300 on RR Culvert Headwall 28' Right of Station 307+86 Lev 205.73

HARTFORD  
Series FAP No 9100  
Sheet 8 of 34 Sheets