


Ledge excavated from the river Sta 31175-55125 RL is to be used in part in making the side fill on the Rt. Sta. 33150-36150 & Sta. 33150-33170 LA

Parcel	Kind of Interest	Date of Instrument	Grantor	Grantee	Recorded	Remarks
A	Q.C.D.	8-18-36	LANGDON HAZEN ESTATE	State	Book 103-4	8-26-36

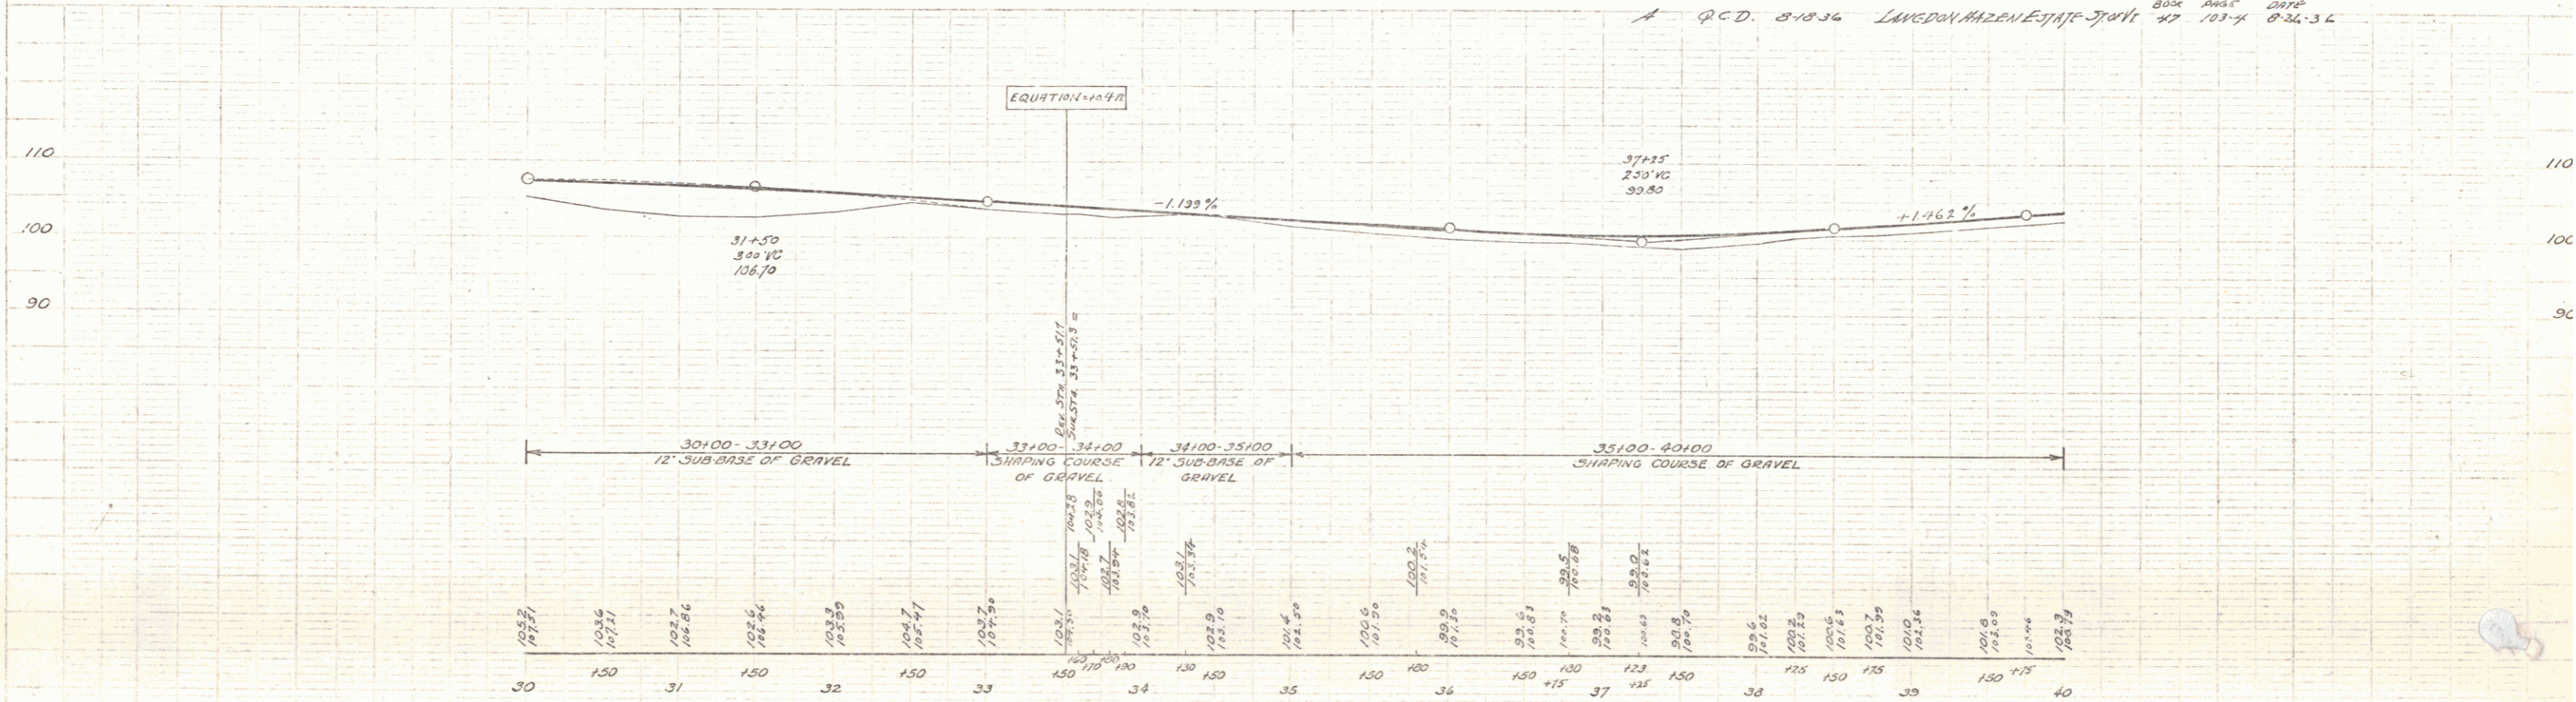

B.M. #1 SPIKE IN ROOT OF 24' ELM 140 FT RT STA 30170 ELEV 100.00  
 B.M. #2 SPOT ON RETAINING WALL 19.5 FT LI STA 38164 ELEV 104.03

AUG 12 1937 5