


FED. ROAD DIST. NO.	STATE	FED. AID PROJ. NO.	FISCAL YEAR	SHEET NO.	TOTAL SHEETS
5	Vt.	FFC		5	

PLAN	DATE	BY	CHKD.
DATE BOOK	REVISIONS	CHANGED	BY
NO.	BY	DATE	

PROFILE	DATE	BY	CHKD.
DATE BOOK	REVISIONS	CHANGED	BY
NO.	BY	DATE	

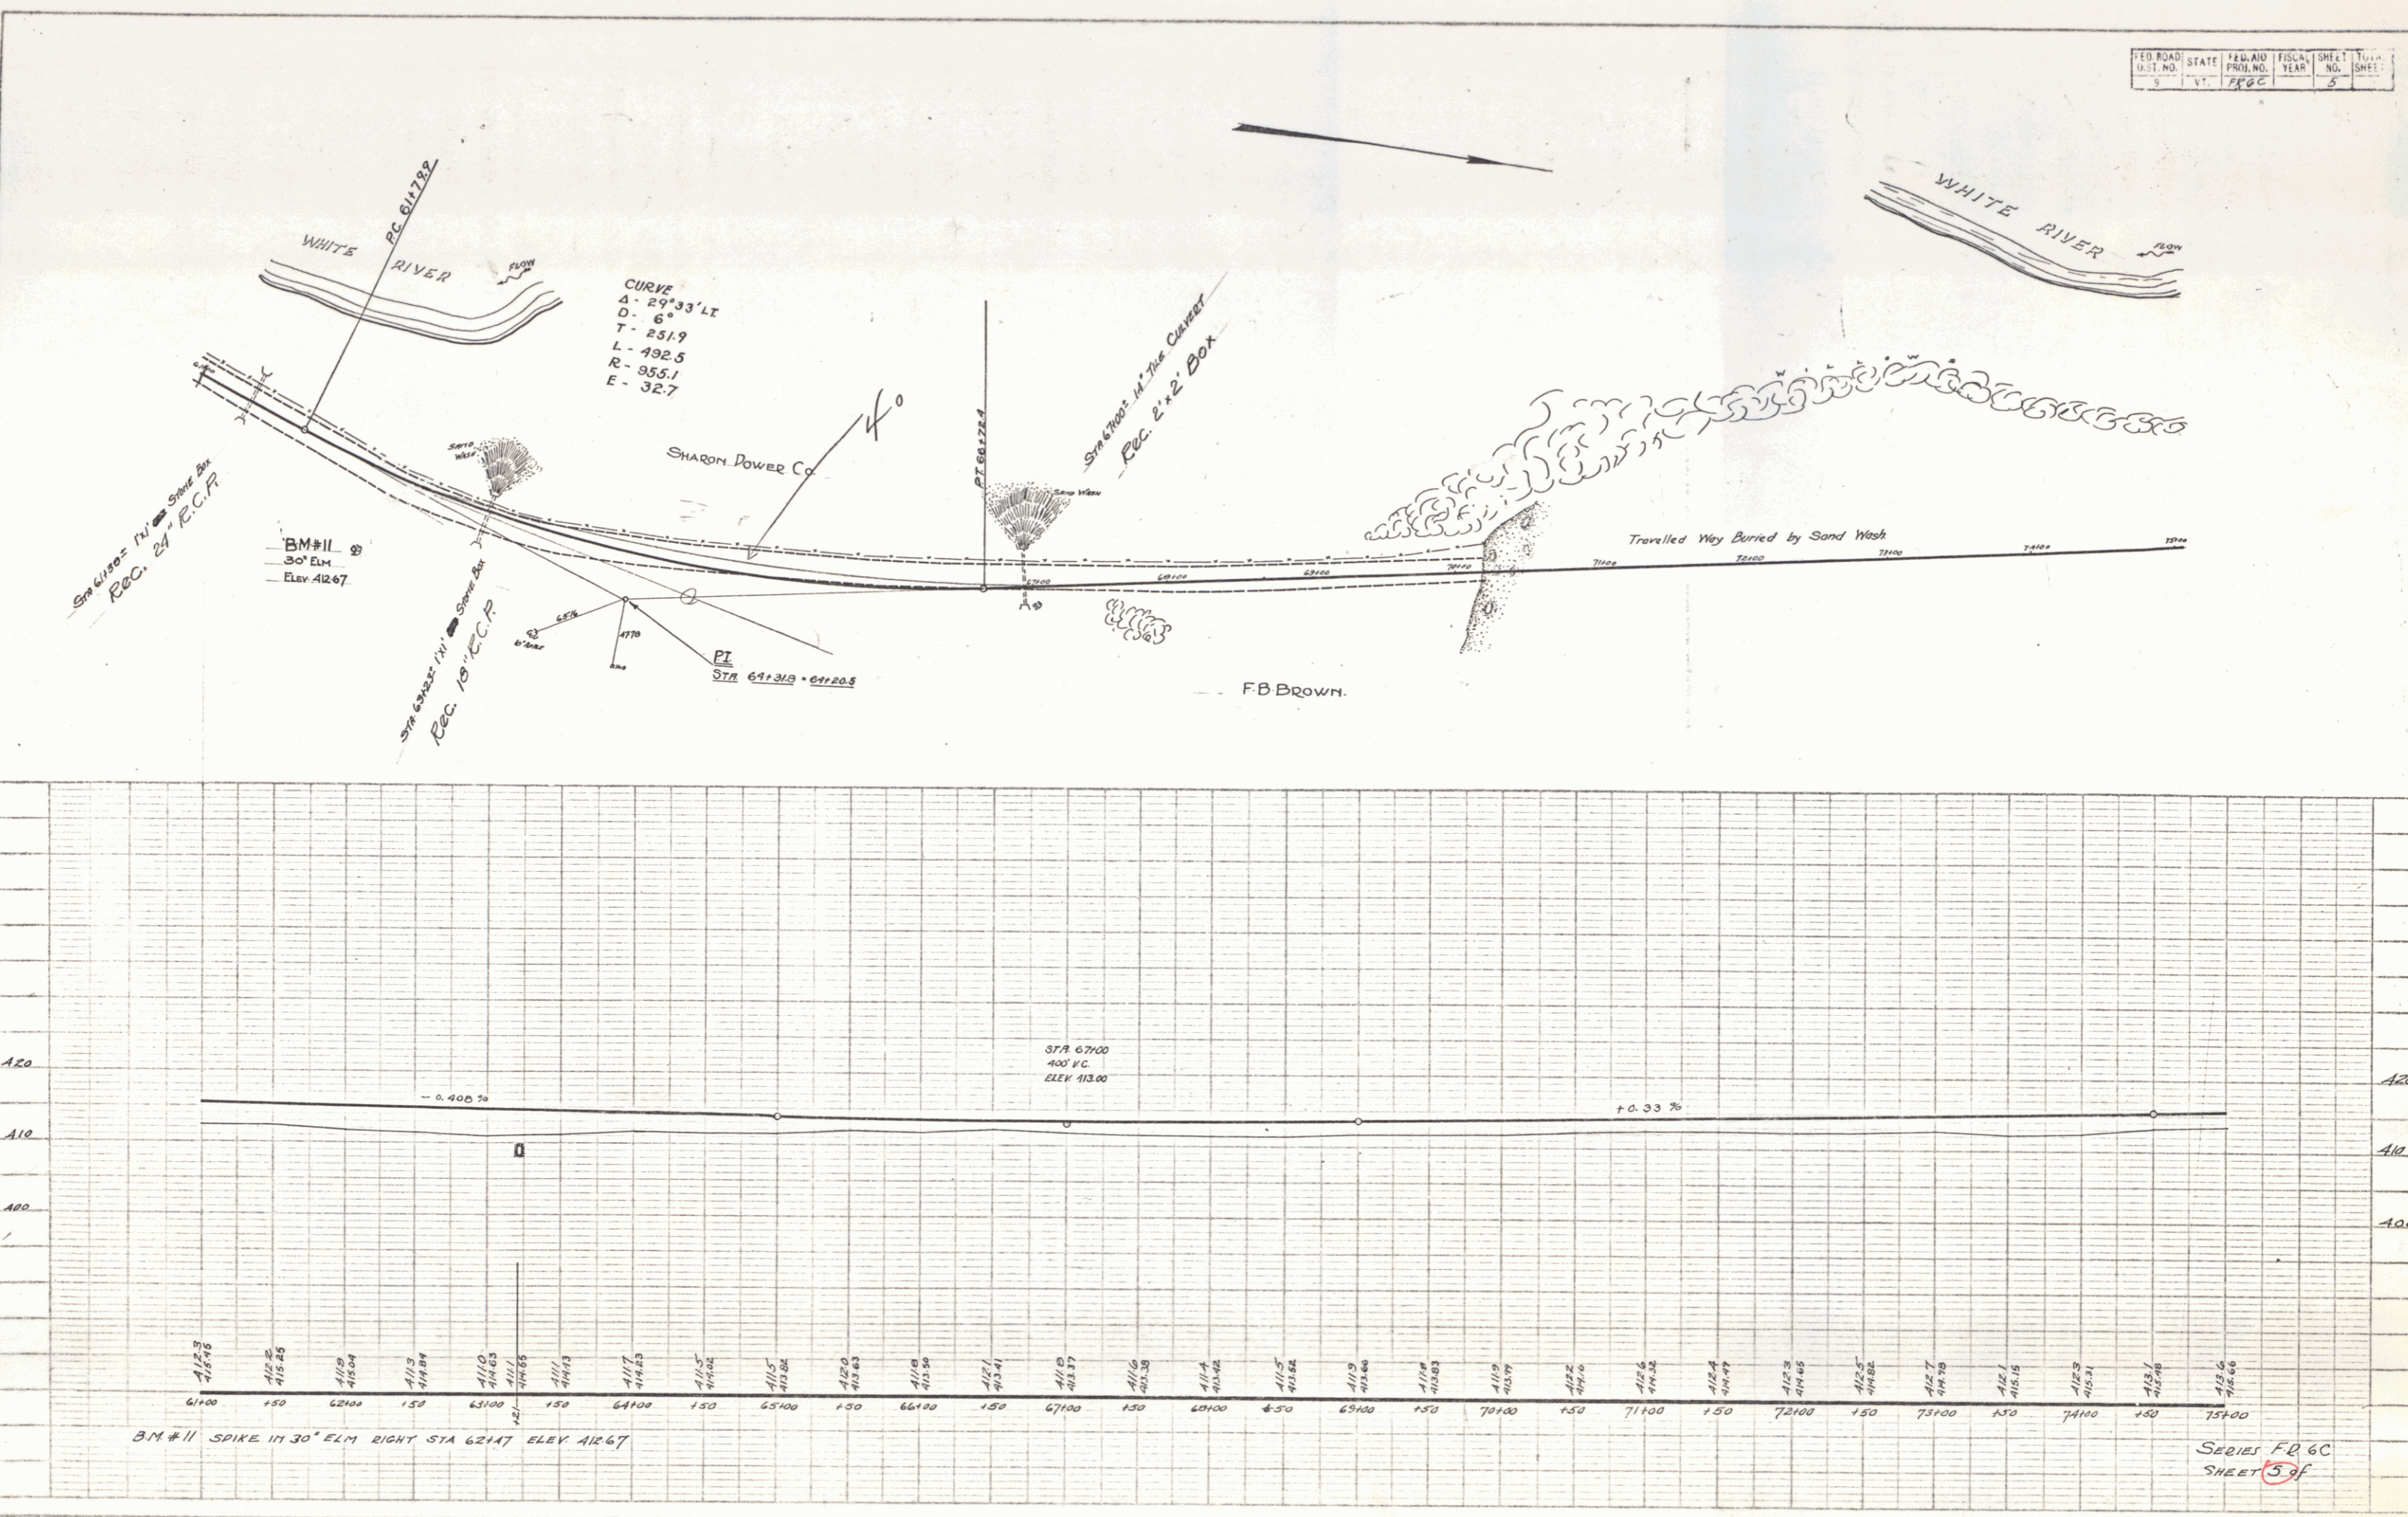

600
2400
13
2
415.4

BM #11 SPIKE IN 30' ELM RIGHT STA 6217 ELEV 412.67

SERIES FB 6C
SHEET 5 of

PLANS - PROFILE
SCALE 1" = 40' HORIZ. 1" = 10' VERT.