
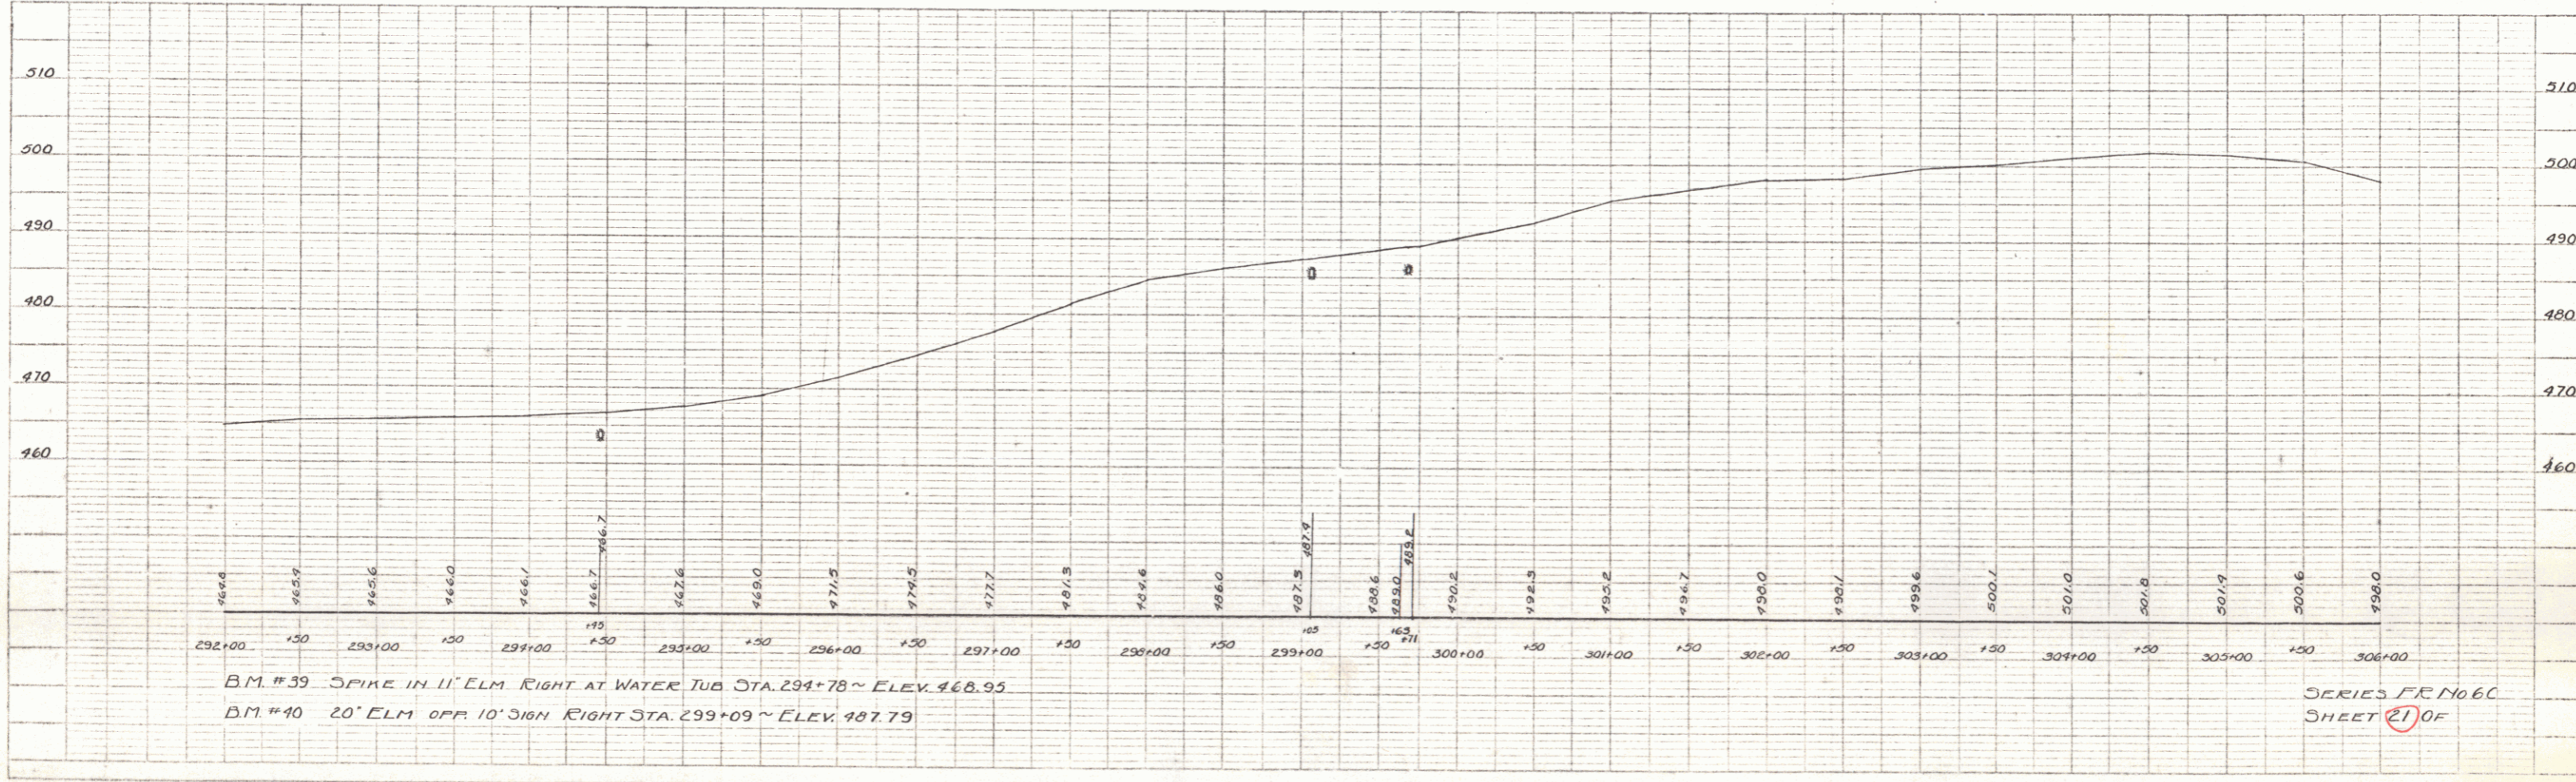




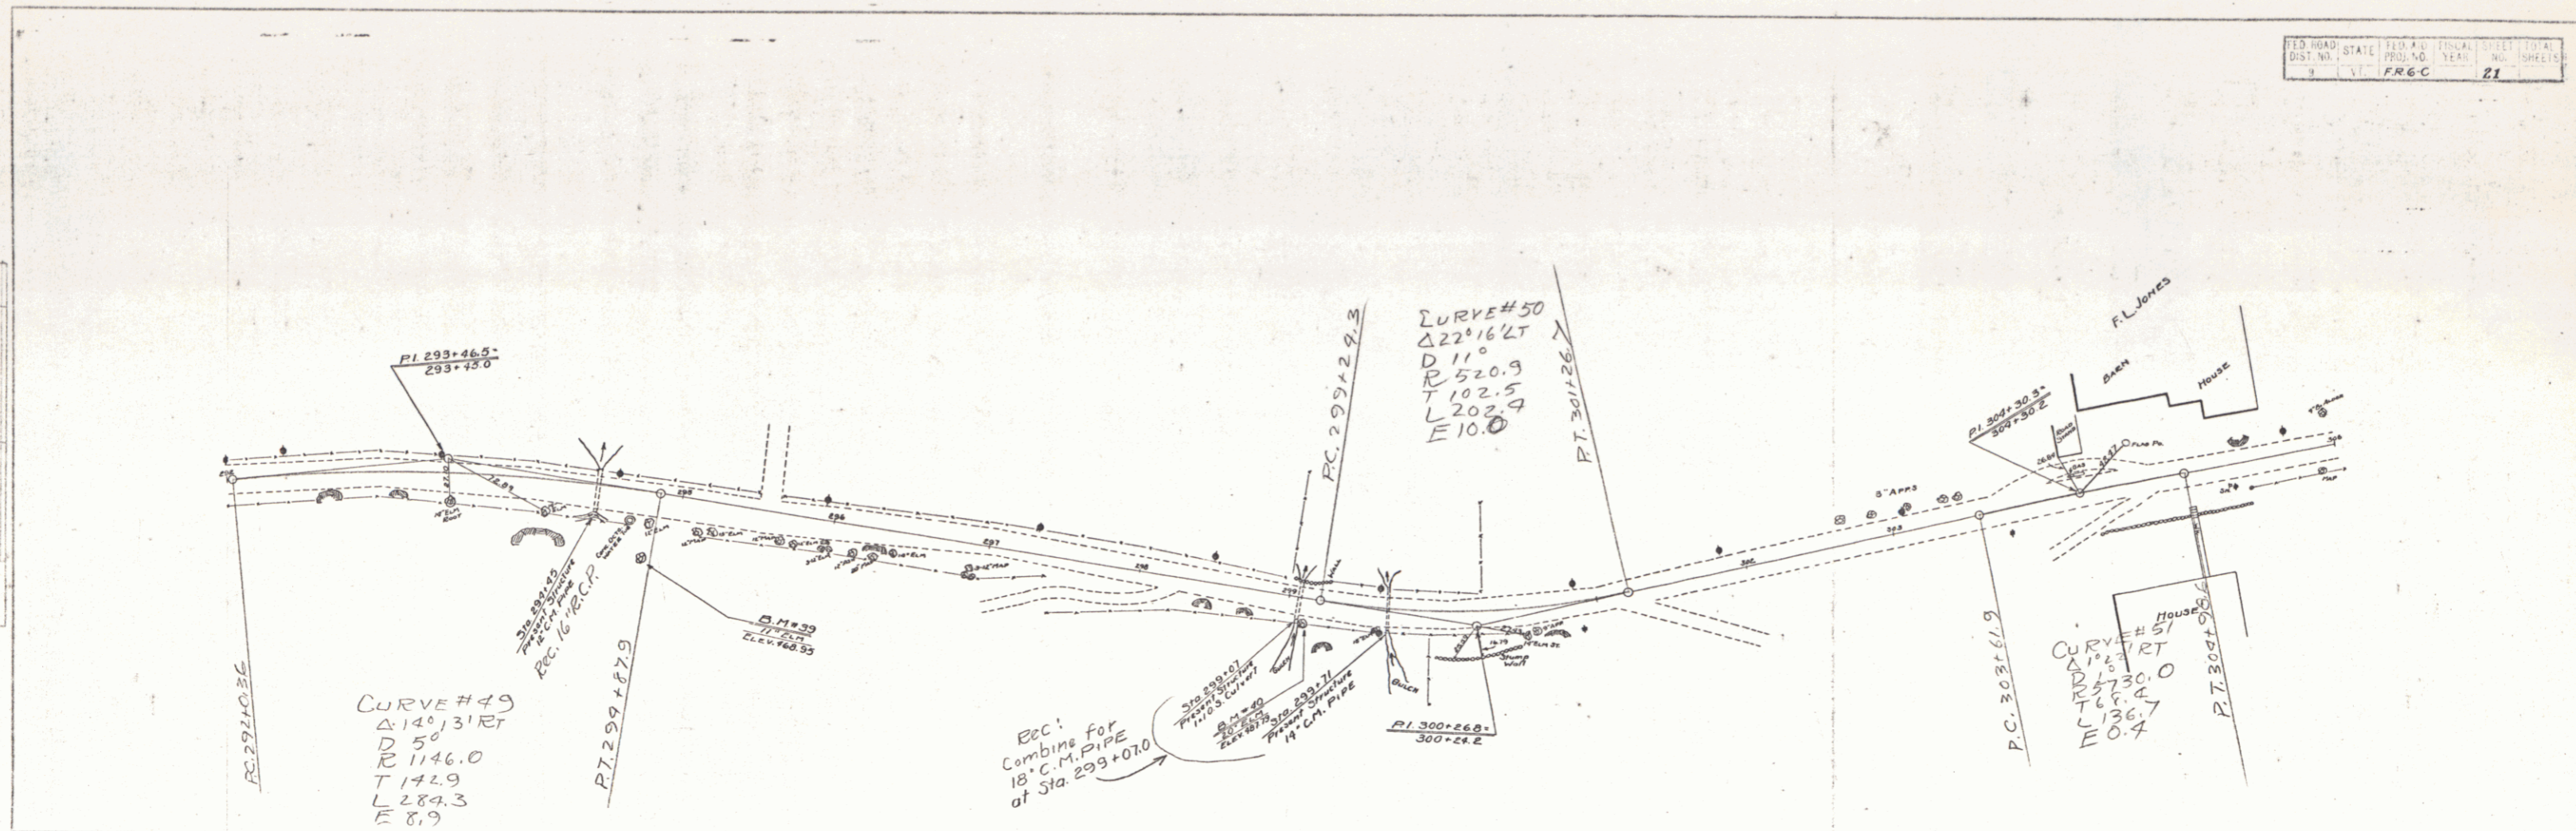

SERIES FR No 60  
 SHEET 21 OF