



PLAN

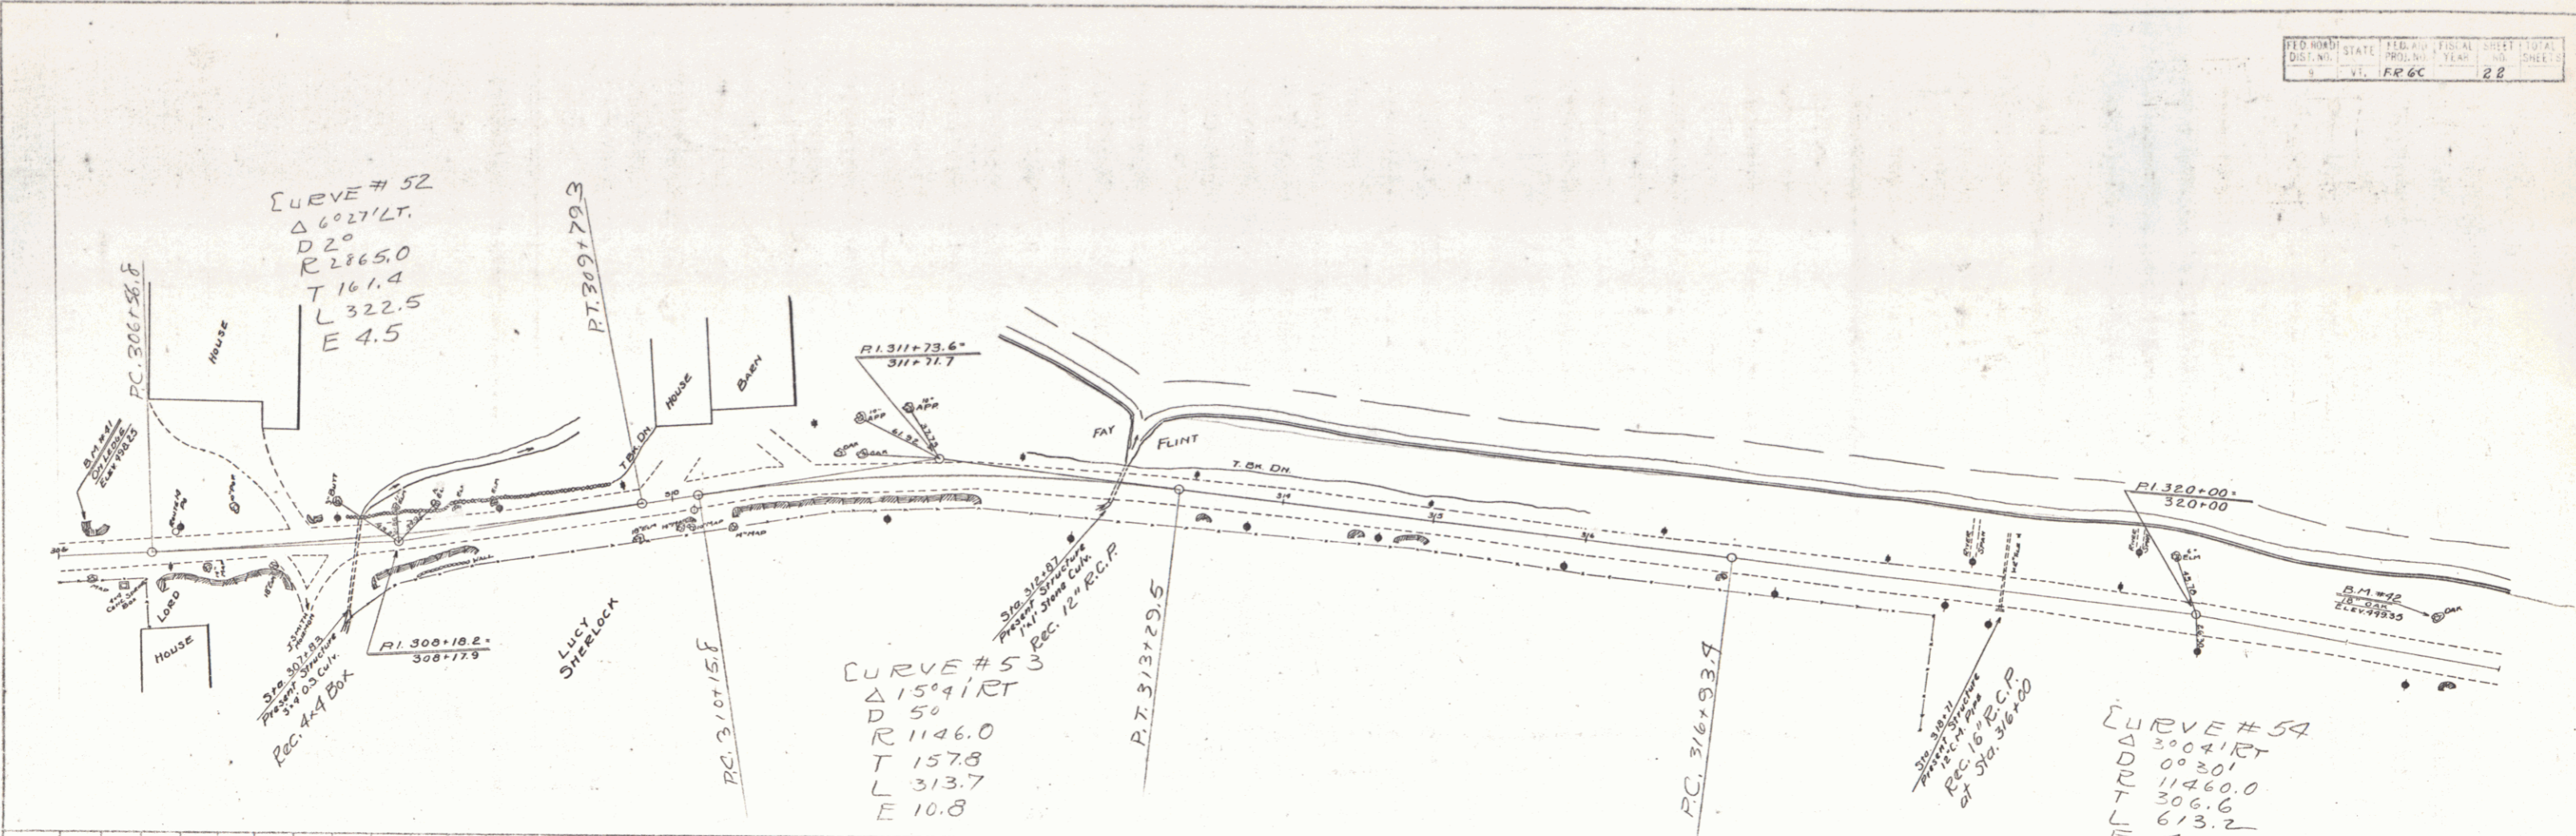


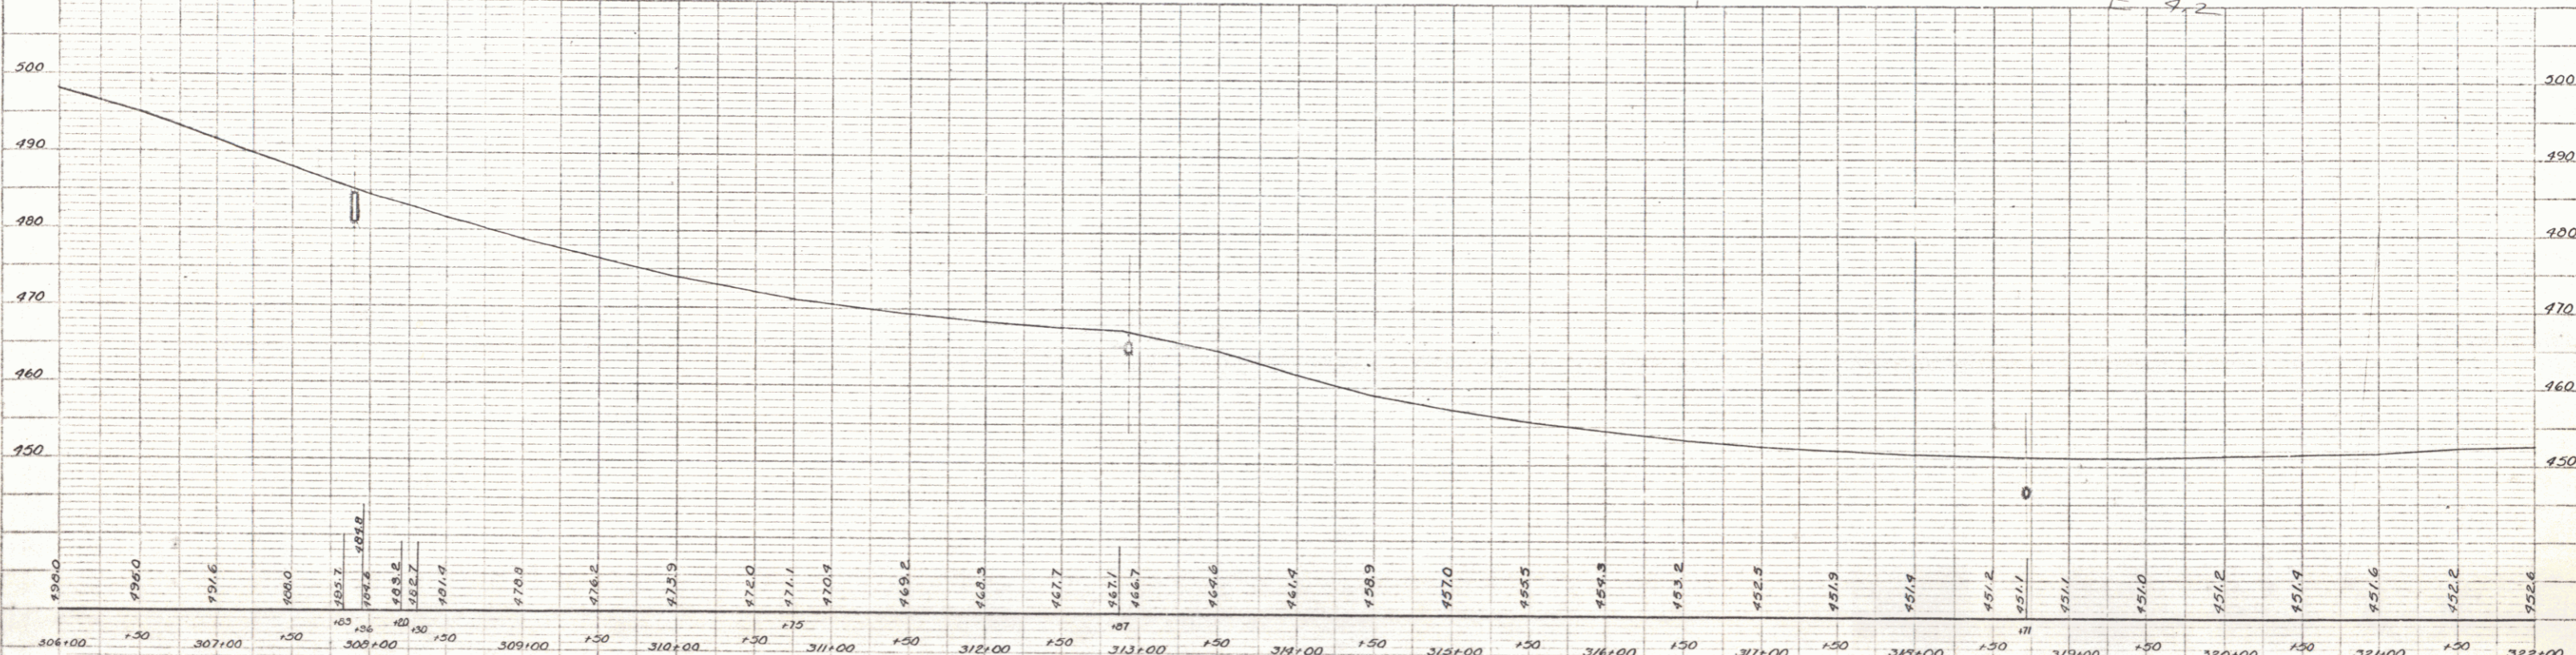

B.M. #91 SPOT ON LEDGE ON KNOLL BEYOND THE MELROSE LEFT STA. 306+20 ~ ELEV. 498.25
 B.M. #92 SPIKE IN 18" OAK LEFT STA. 321+55 ~ ELEV. 449.35

SERIES FR No 60
