



RIGHT-OF-WAY DIVISION  
TOWN FILE  
PERPETUAL  
Town of VT 14  
(To Be Returned To R.O.W. Division)

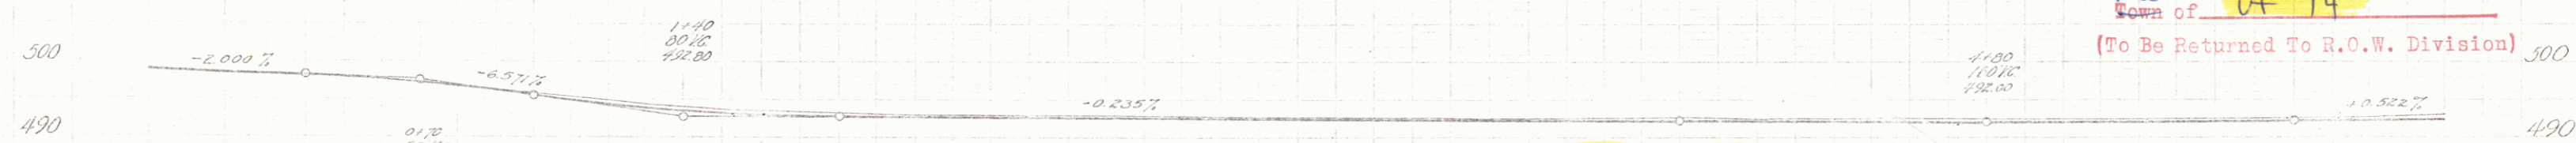

Town: Royalton  
Project No. ST 94L  
Date 01/01/1940  
Route VT 14  
Pin # 00R 744  
MP 4.00-4.15

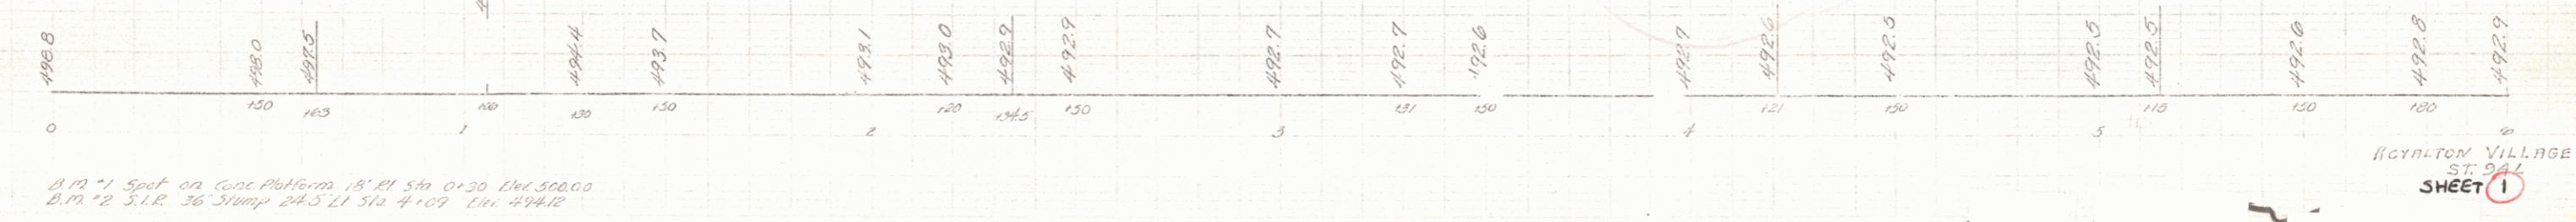

B.M. \*1 Spot on Conc Platform 18' RI Sta 0+30 Elev. 500.00  
B.M. \*2 S.I.R. 36" Stump 24.5' LI Sta 4+09 Elev. 494.12

VT 14