


Town: Royalton
 Project No. ST 94L
 Date 01/01/1940
 Route VT 14
 Pin # 00R 744
 MP 4.00-4.15


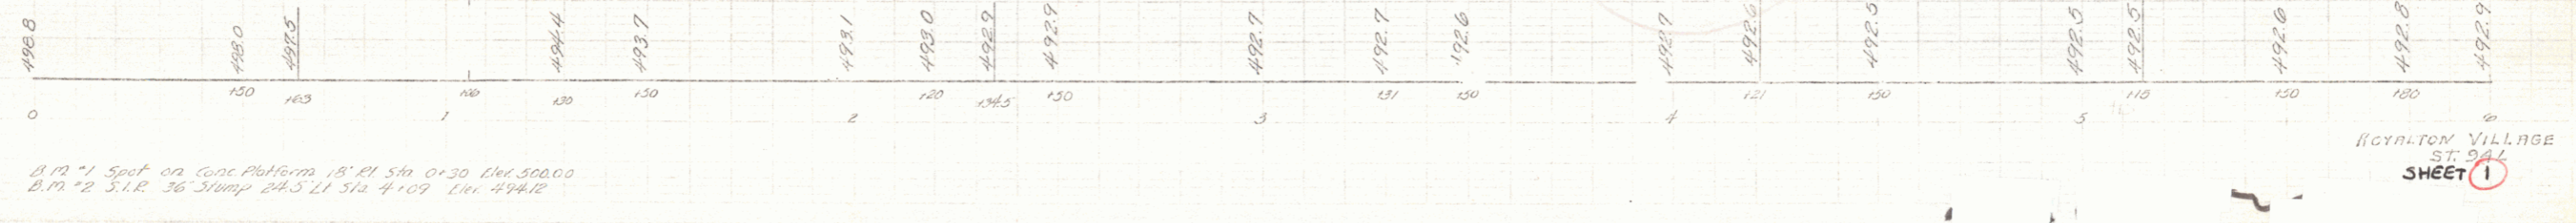


B.M. #1 Spot on Conc Platform 18' RL Sta 0+30 Elev 500.00
 B.M. #2 S.I.R. 36 Stump 24.5' L1 Sta 4+09 Elev 494.12

ROYALTON VILLAGE
 ST. 94L
 SHEET 1

VT 14

PLAN
 2019
 Project: Rogers

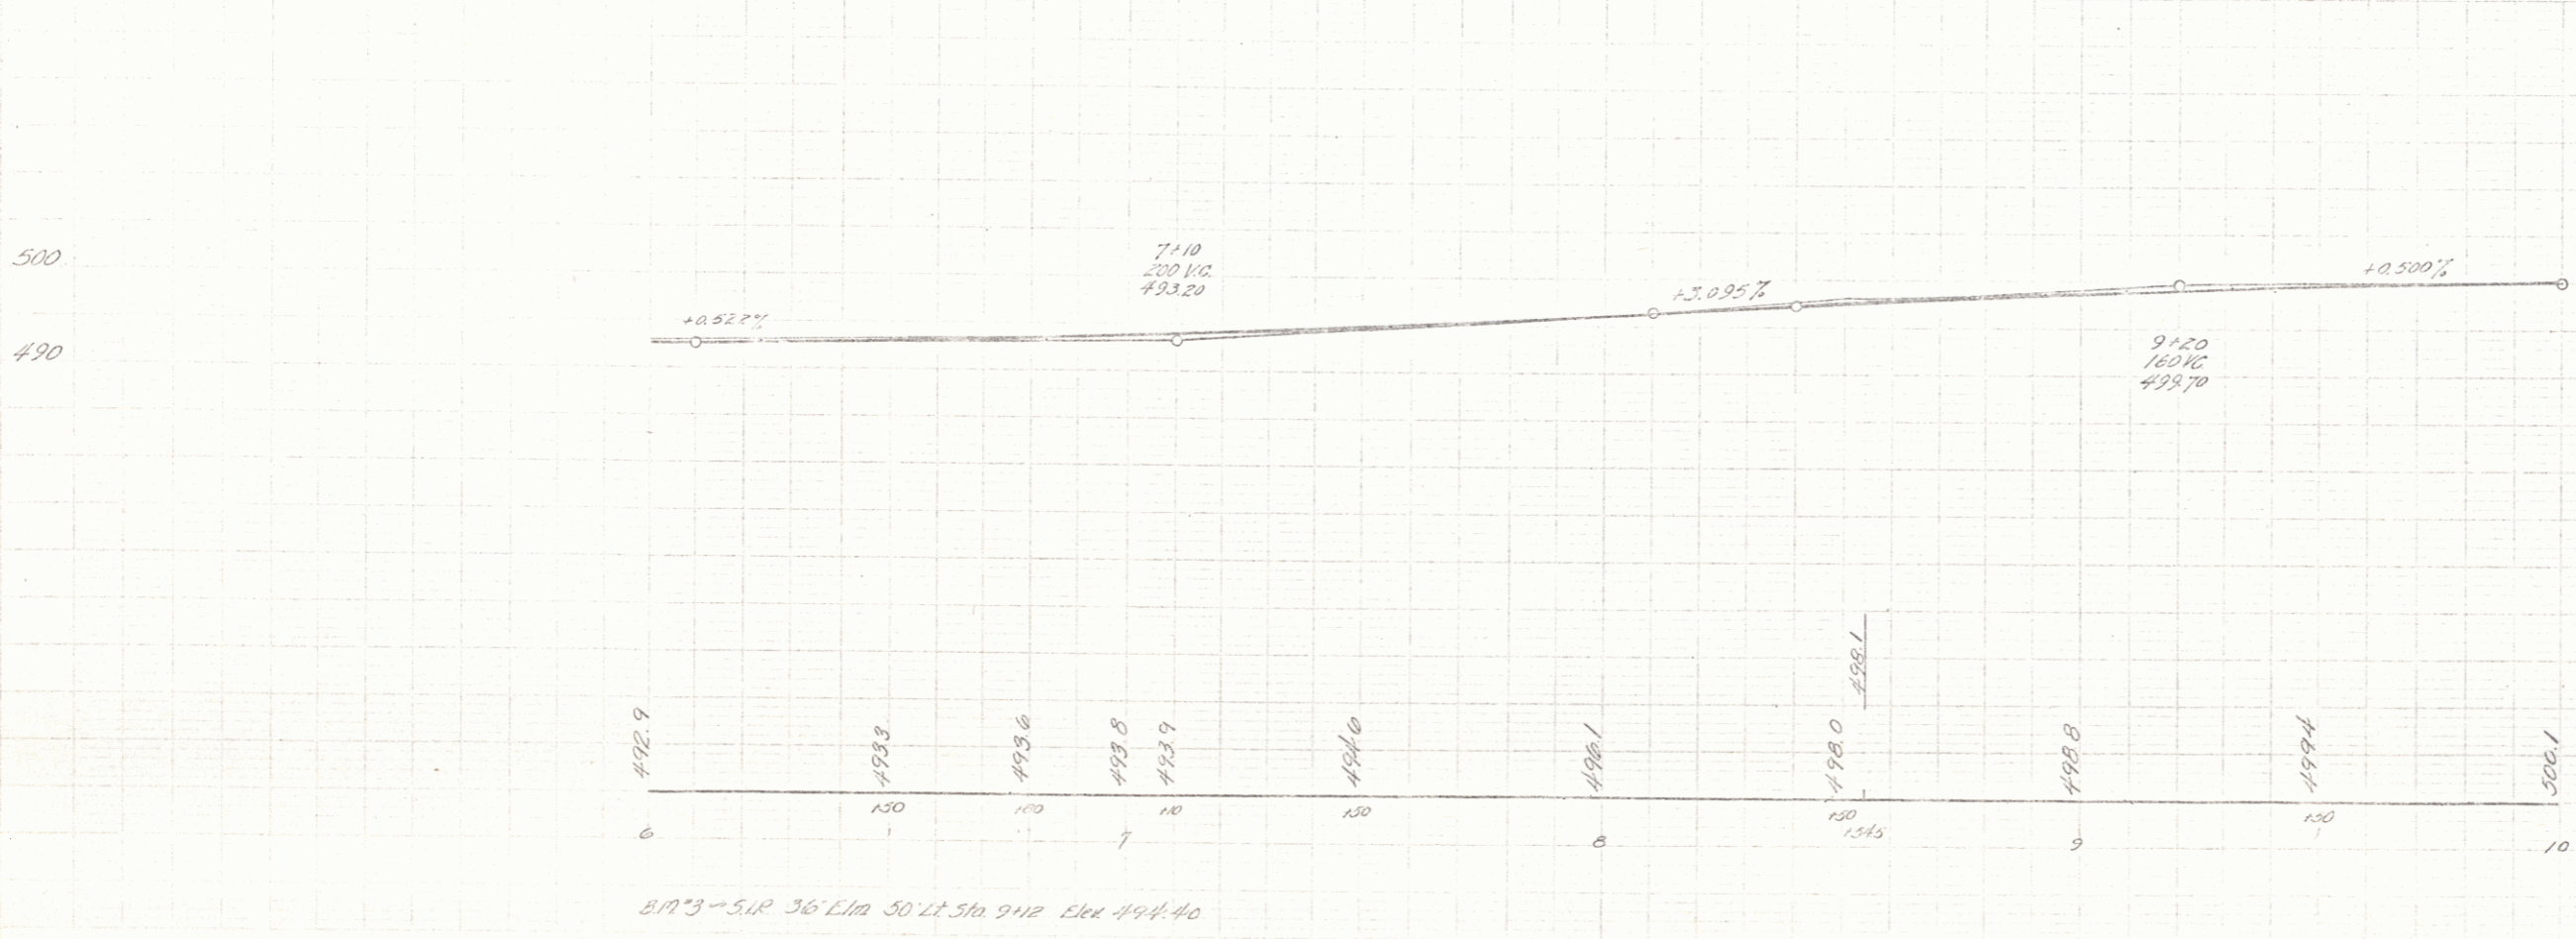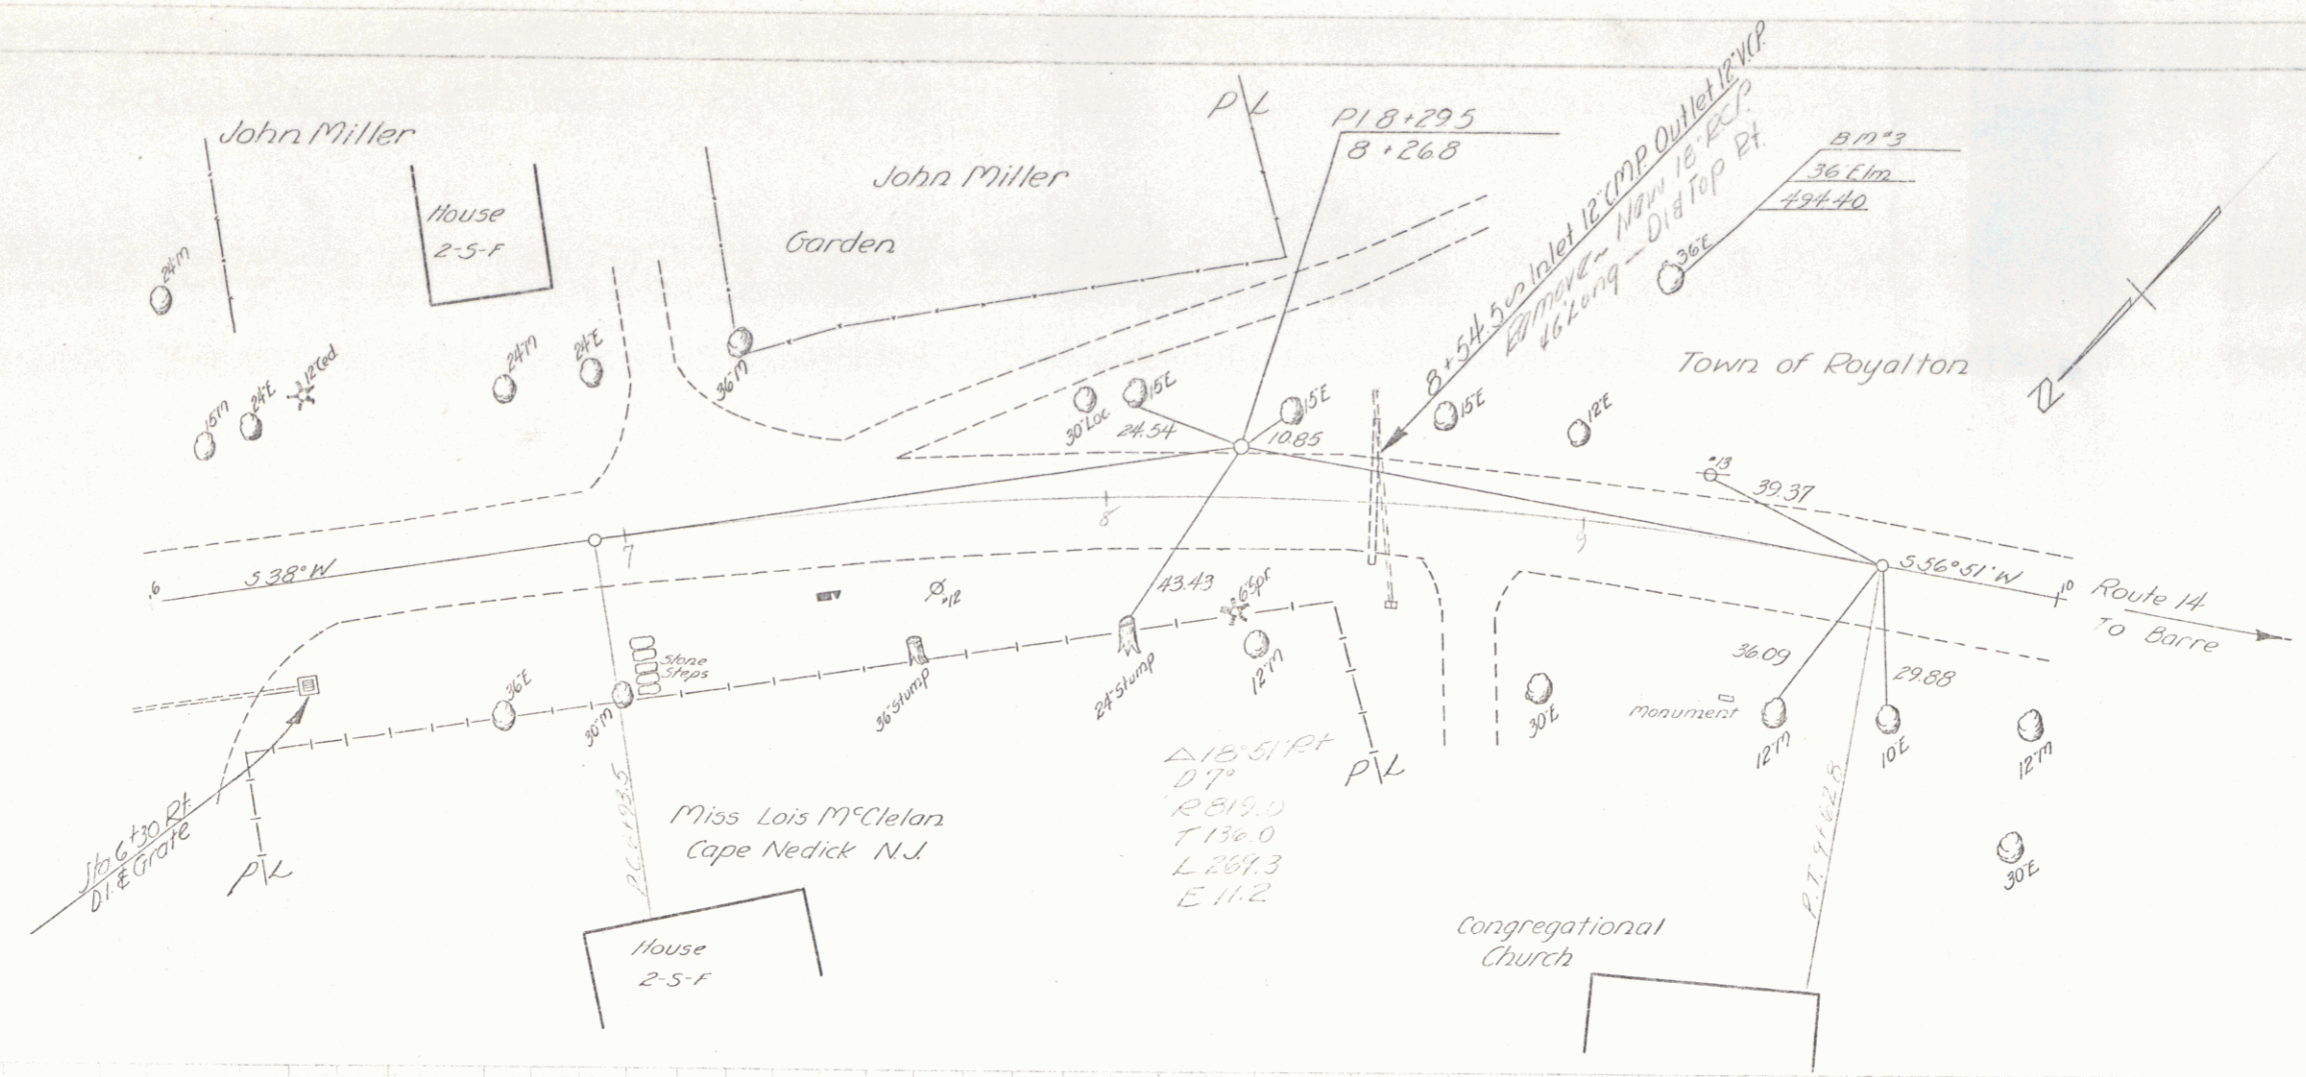

8.17°3 - 5.1R 36' L10 30' L1 5th 9+12 Elk 494.40

ROYALTON VILLAGE
 ST. 941
 SHEET 2