


PLAN  
 1/4" = 100'  
 1/4" = 100'  
 1/4" = 100'

VERTICAL  
 1" = 10'  
 1" = 10'

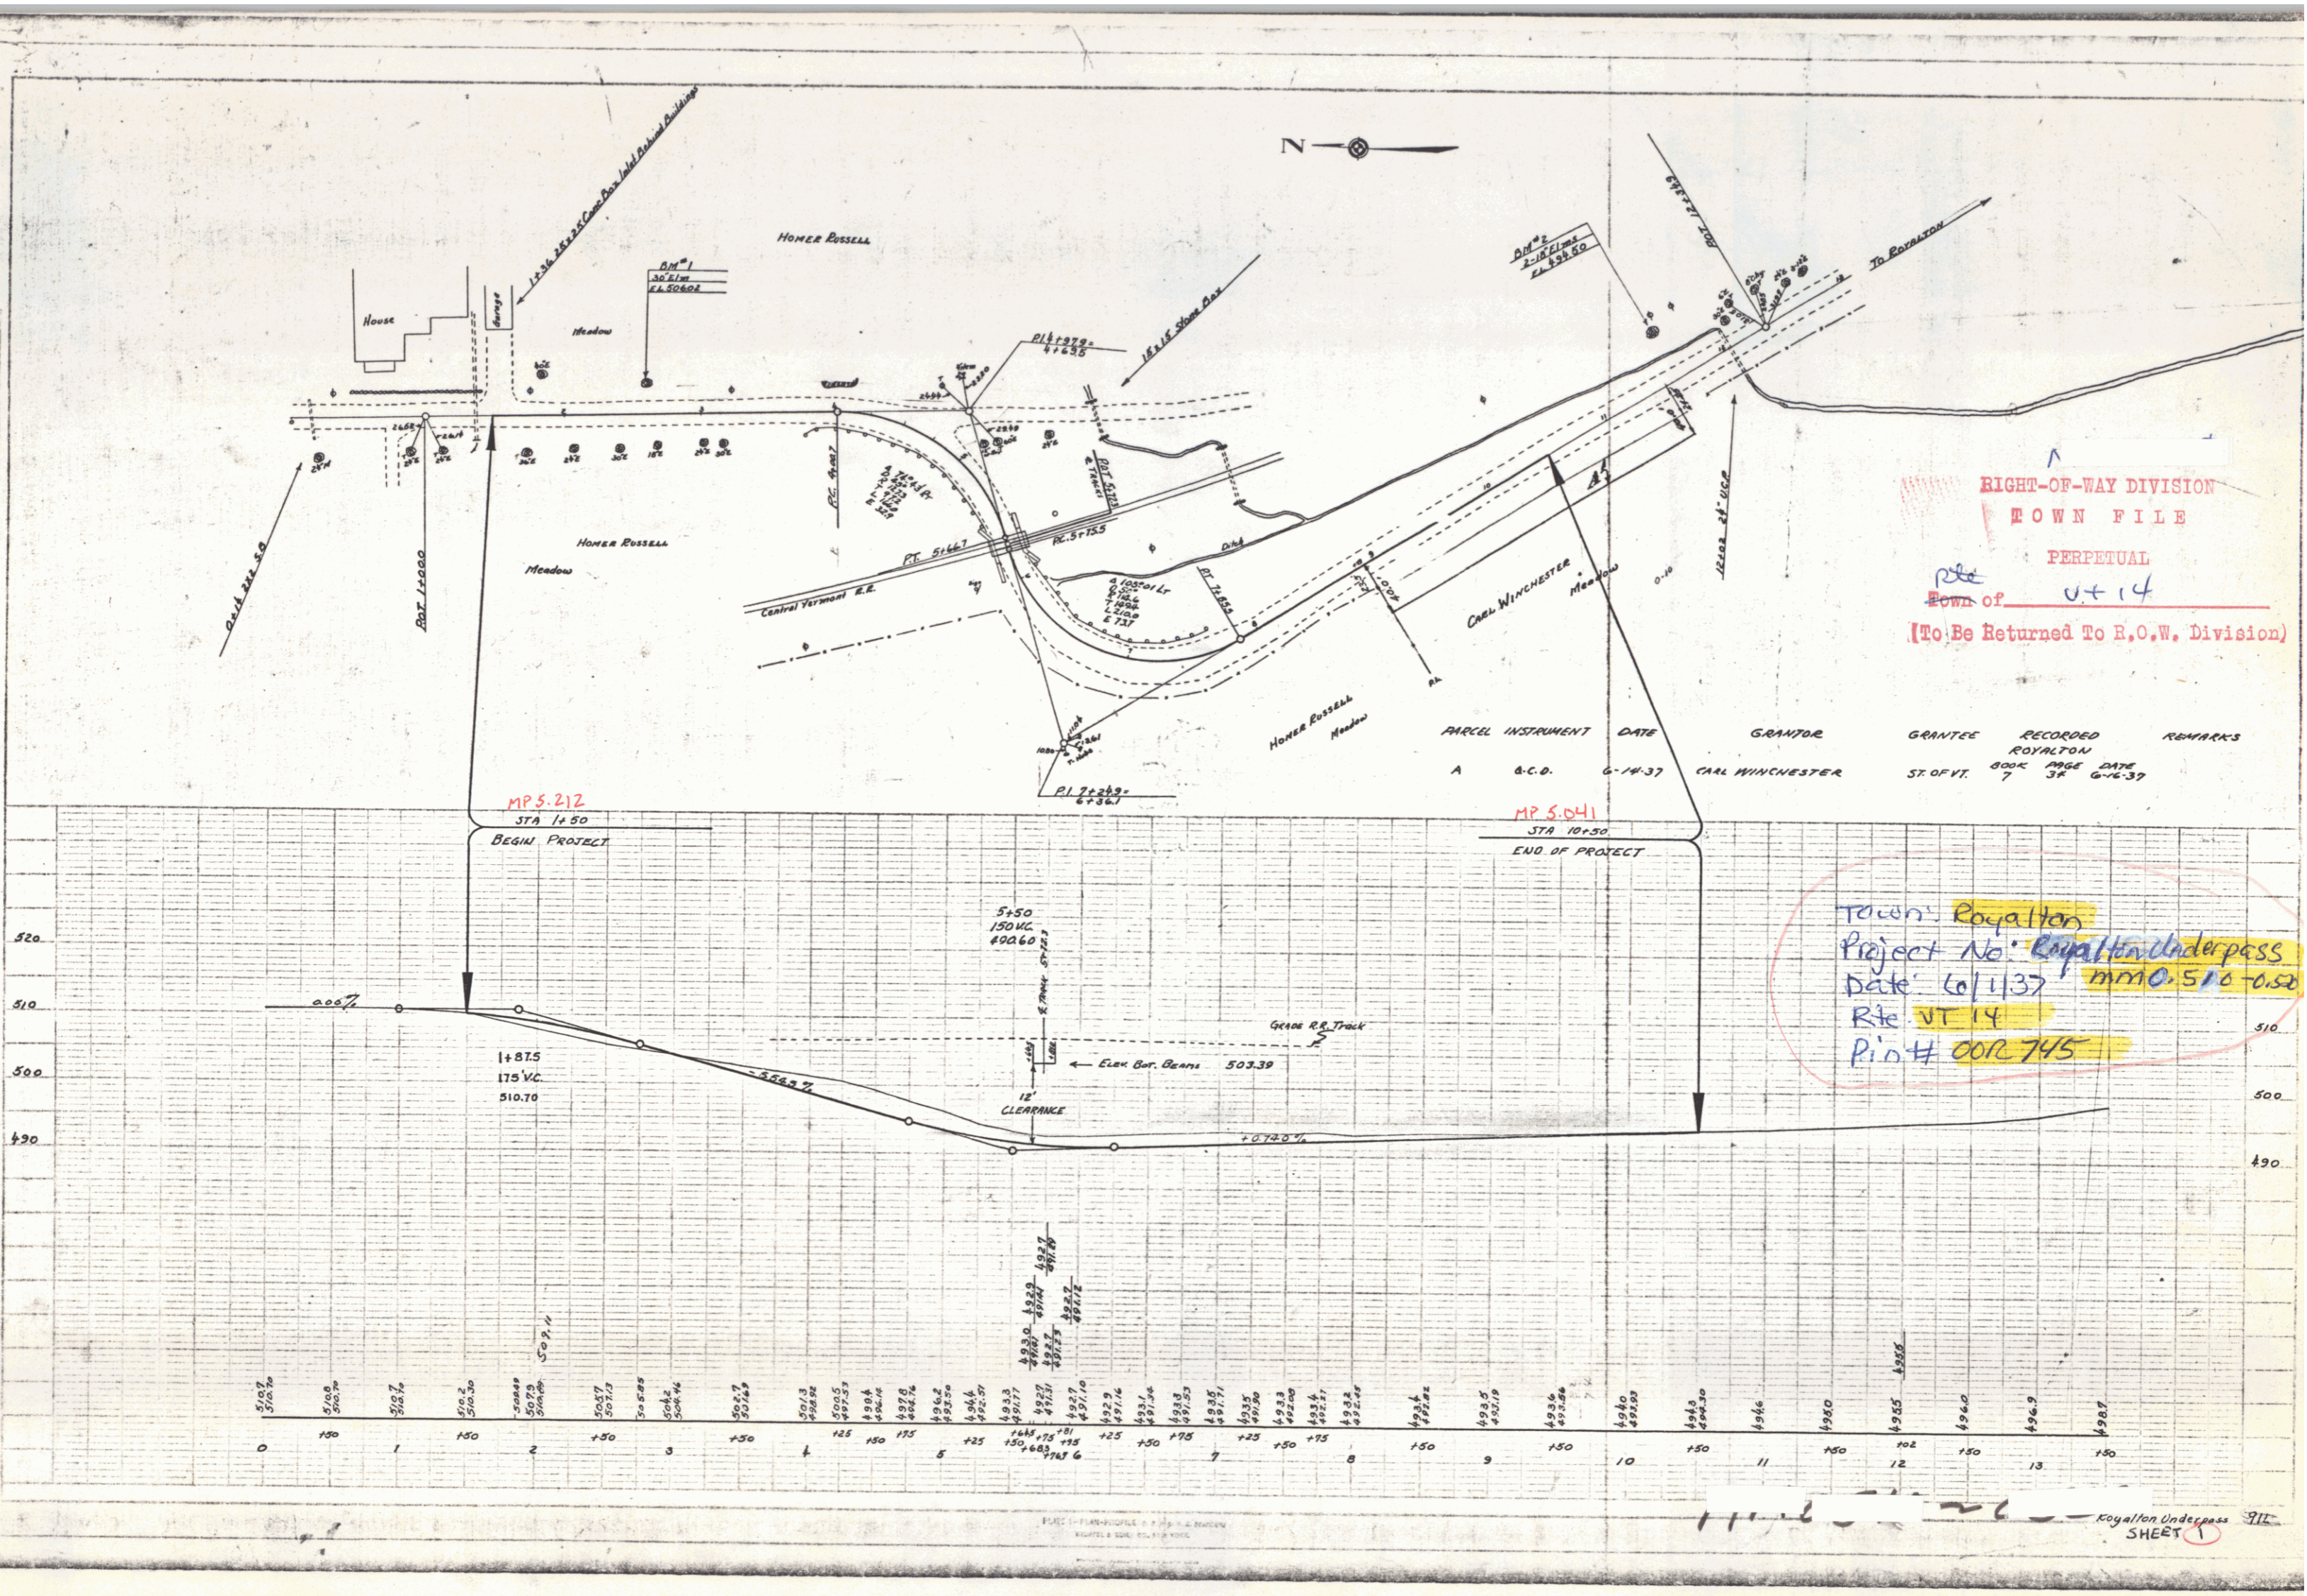

RIGHT-OF-WAY DIVISION  
 TOWN FILE  
 PERPETUAL  
 Town of VT 14  
 [To Be Returned To E.O.W. Division]

PARCEL	INSTRUMENT	DATE	GRANTOR	GRANTEE	RECORDED ROYALTON BOOK PAGE DATE	REMARKS
A	B.C.D.	6-14-37	CARL WINCHESTER	ST. OF VT.	7 34 6-16-37	

Town: Royalton  
 Project No: Royalton Underpass  
 Date: 6/1/37  
 Rte: VT 14  
 Pin # 00R 745

PLAN - 1/4" = 100'  
 PROFILE - 1" = 10'

Royalton Underpass  
 SHEET 1