


PLAN  
 PROJECT: Petro  


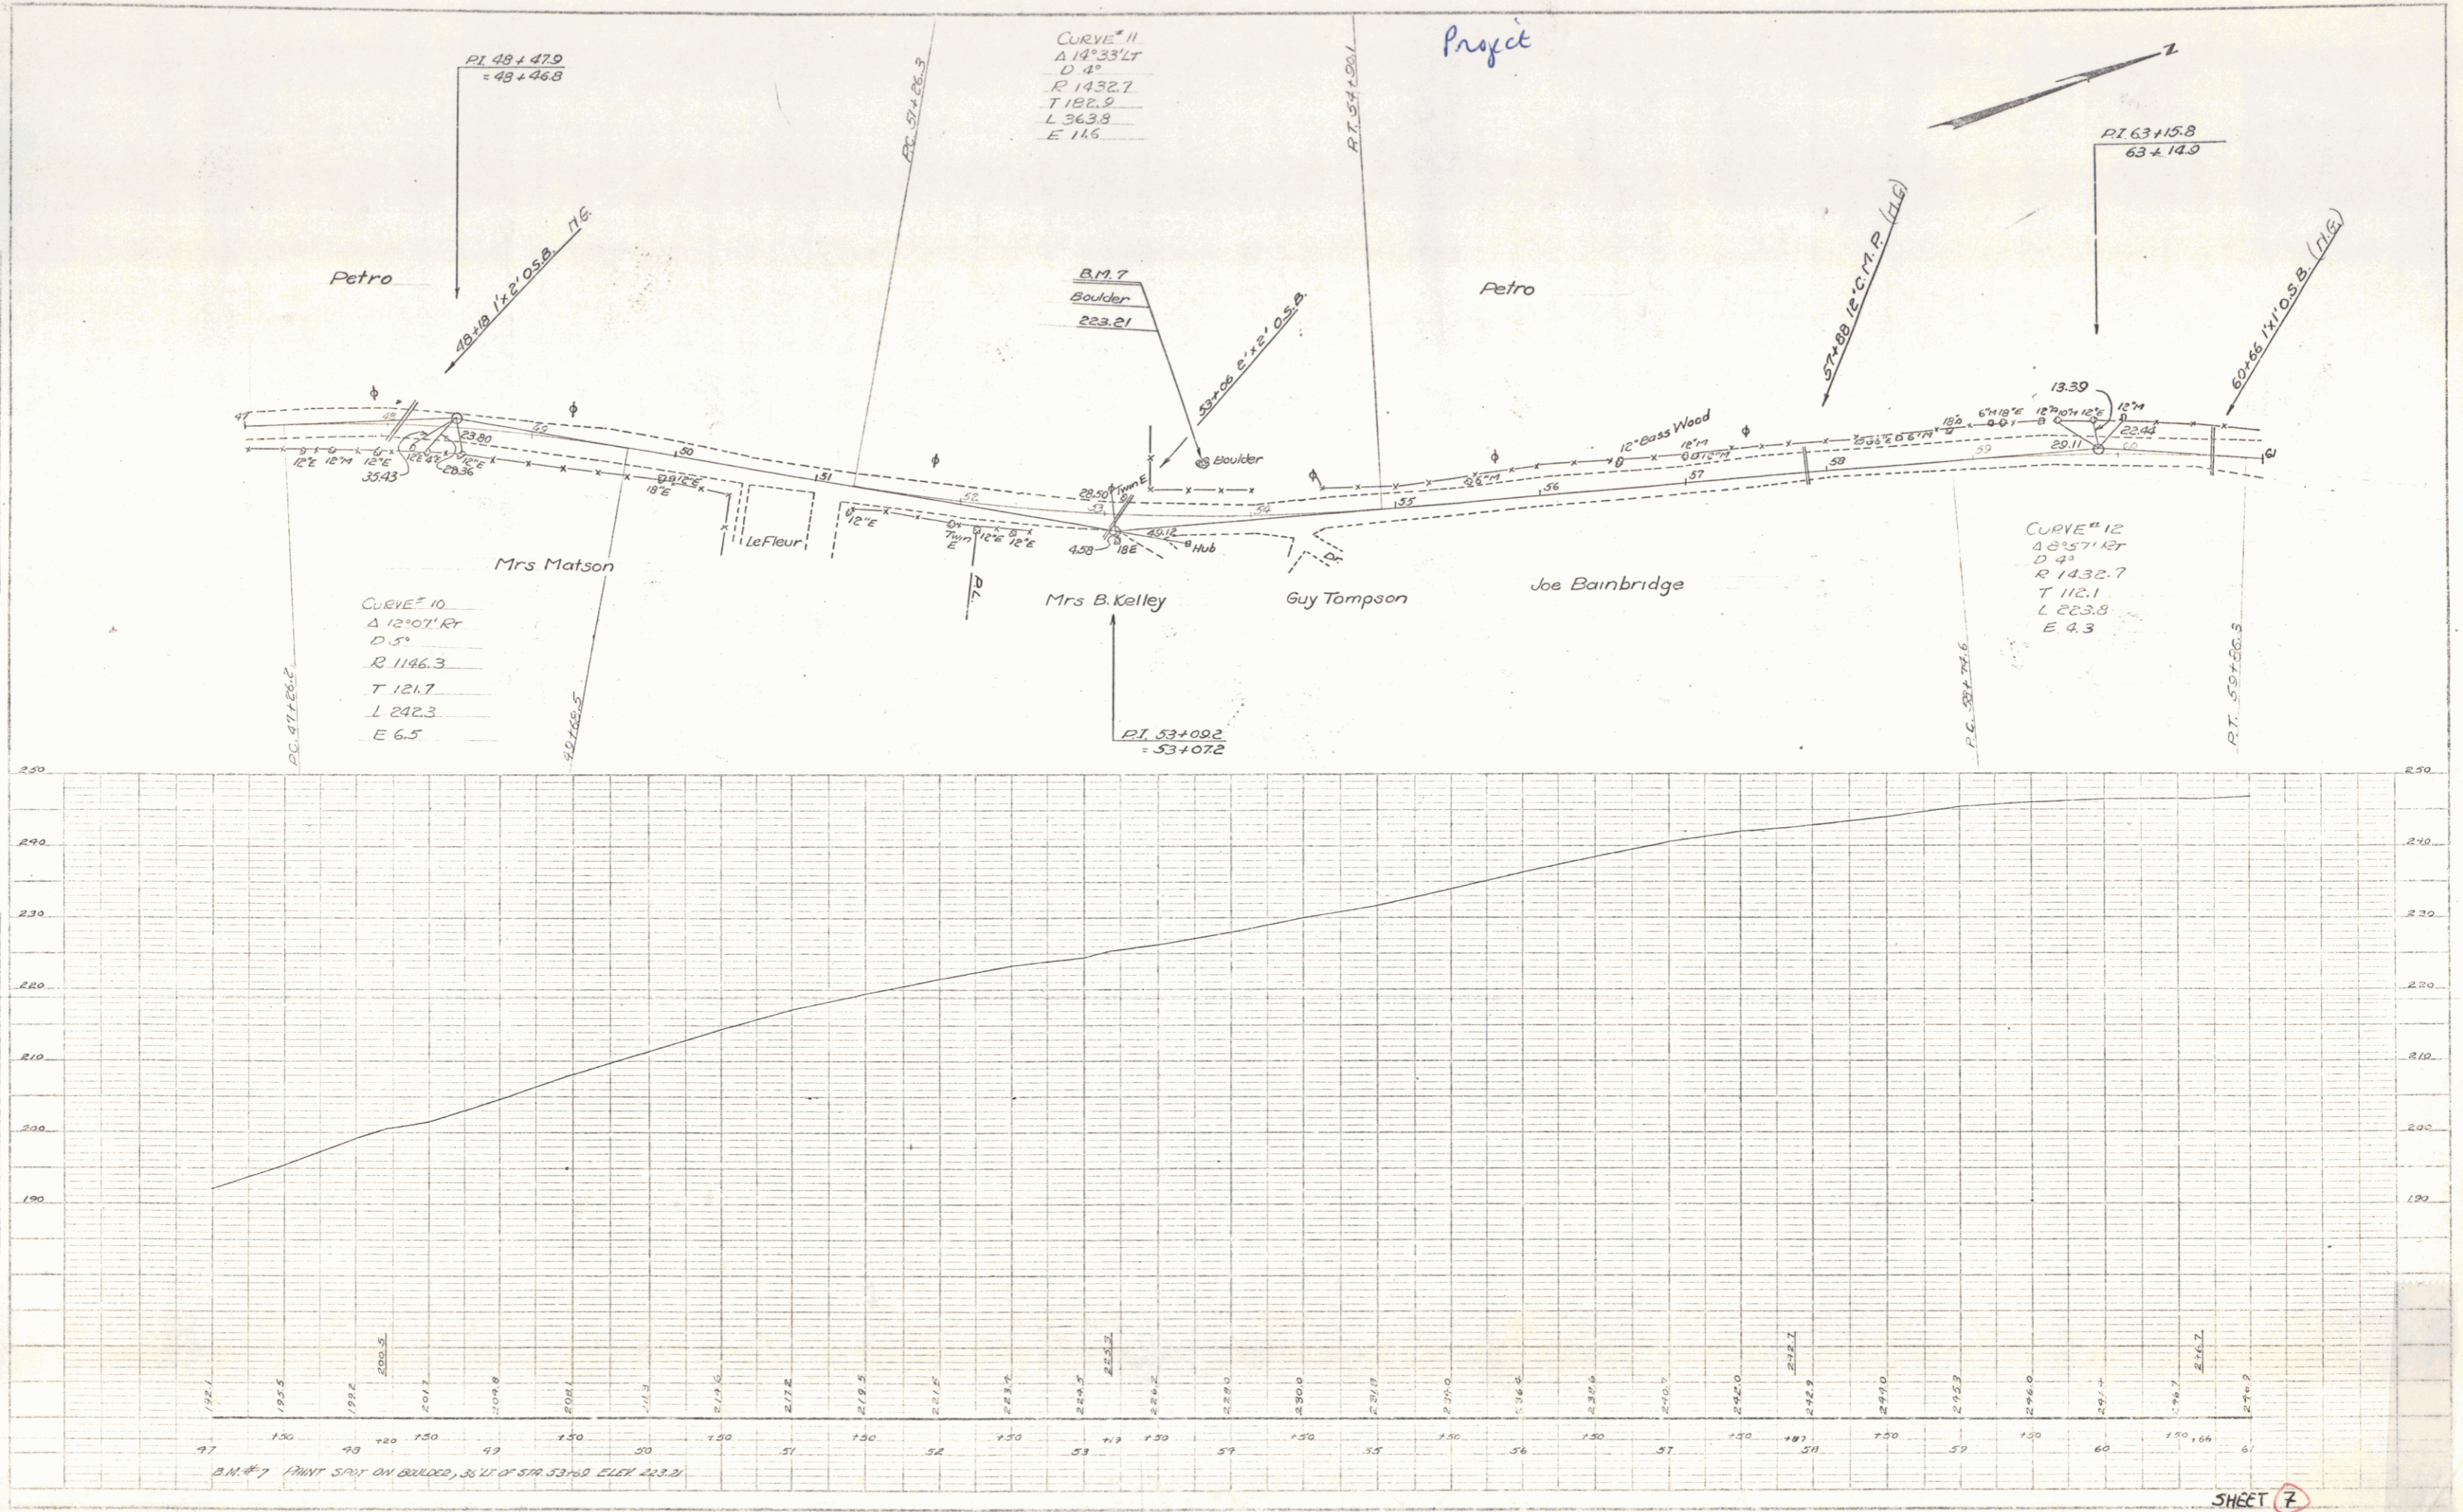

SHEET 7

9