



← TQF 037-2(2) →

PLAN
 DRAWN BY: NADOLSKI
 DATE: 8/74
 CHECKED BY: D. MACCHI
 DATE: 9/74

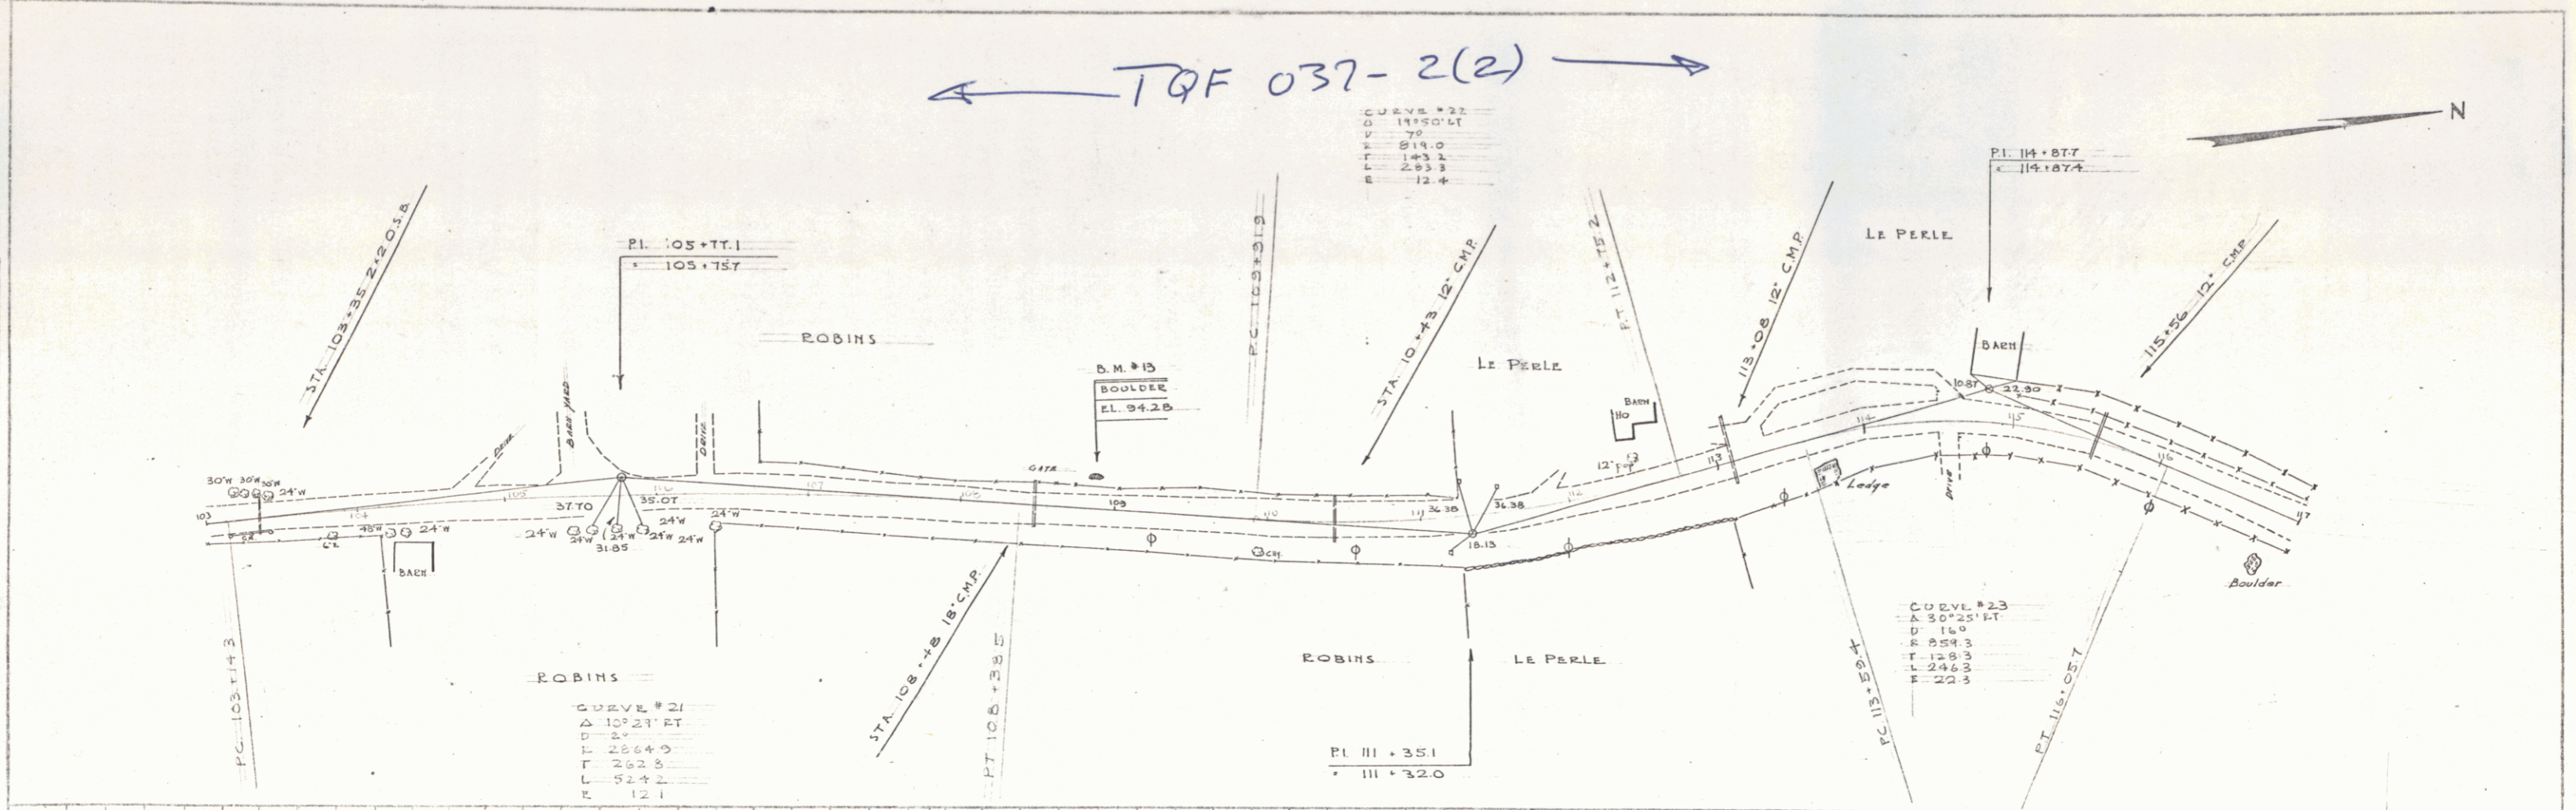

PROFILE
 DRAWN BY: NADOLSKI
 DATE: 8/74
 CHECKED BY: D. MACCHI
 DATE: 9/74

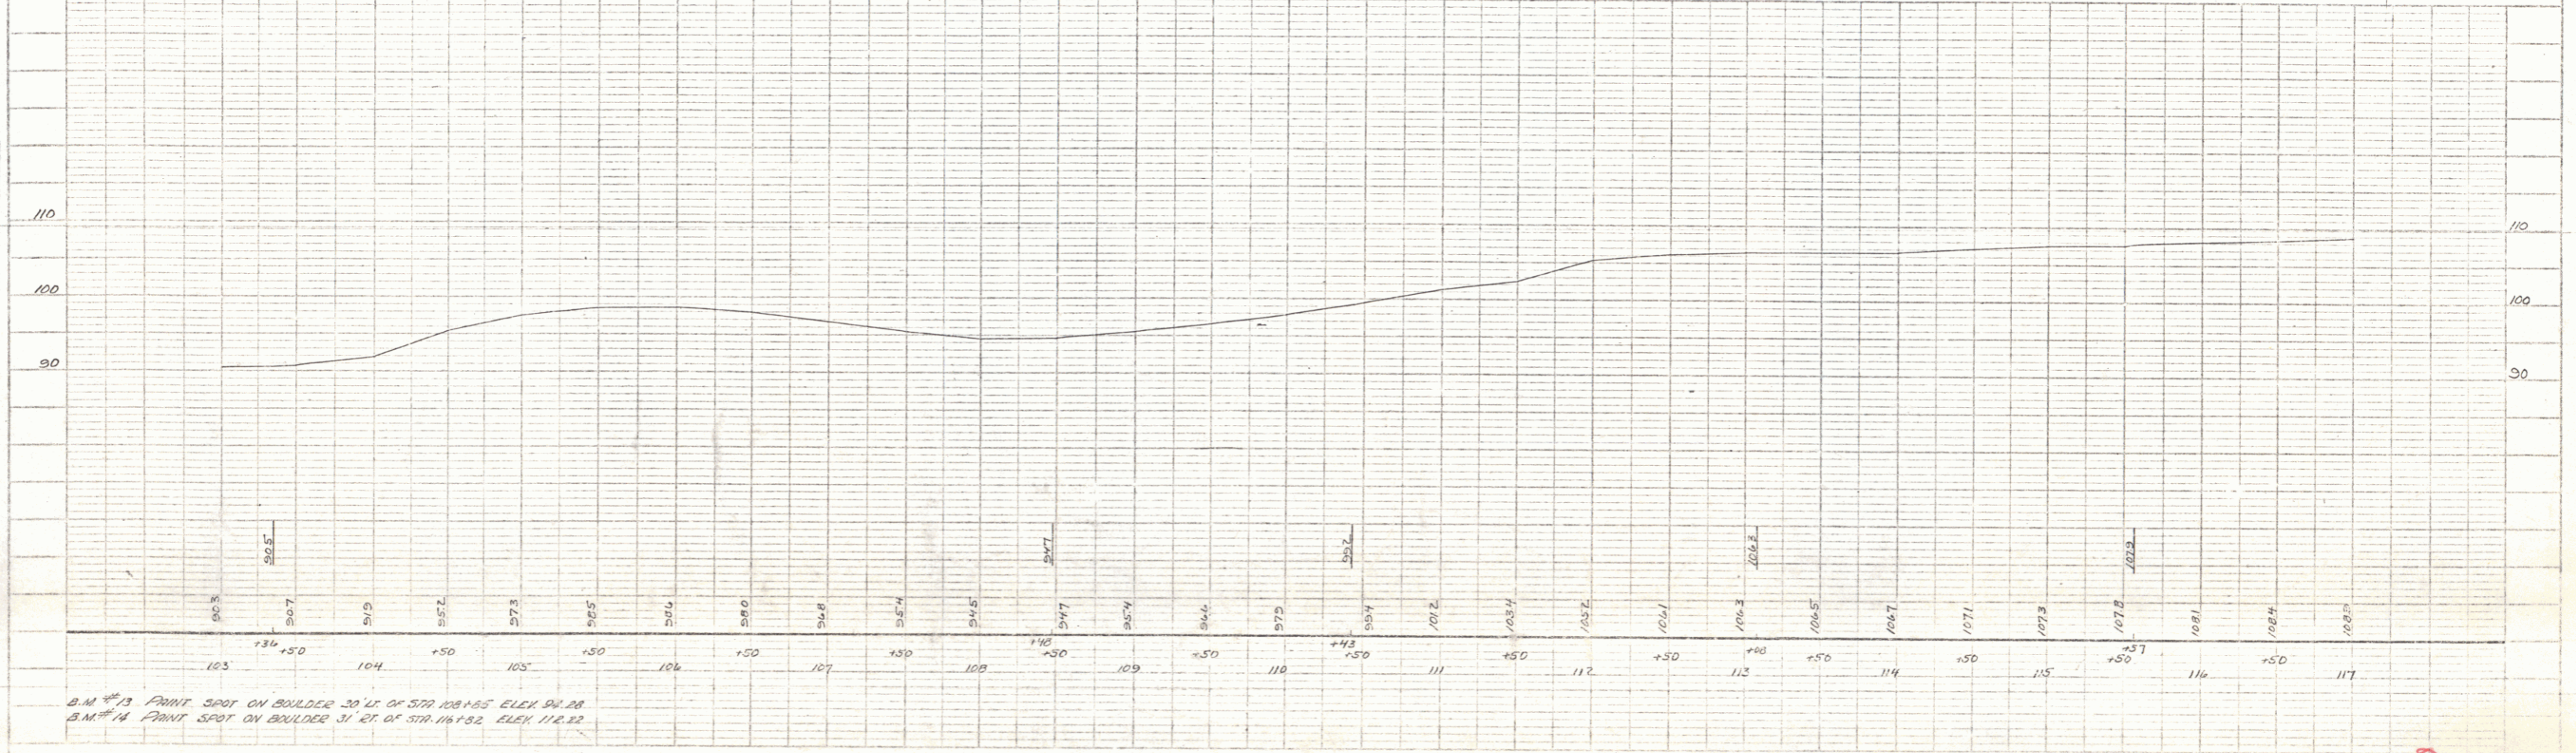



SHEET 11