
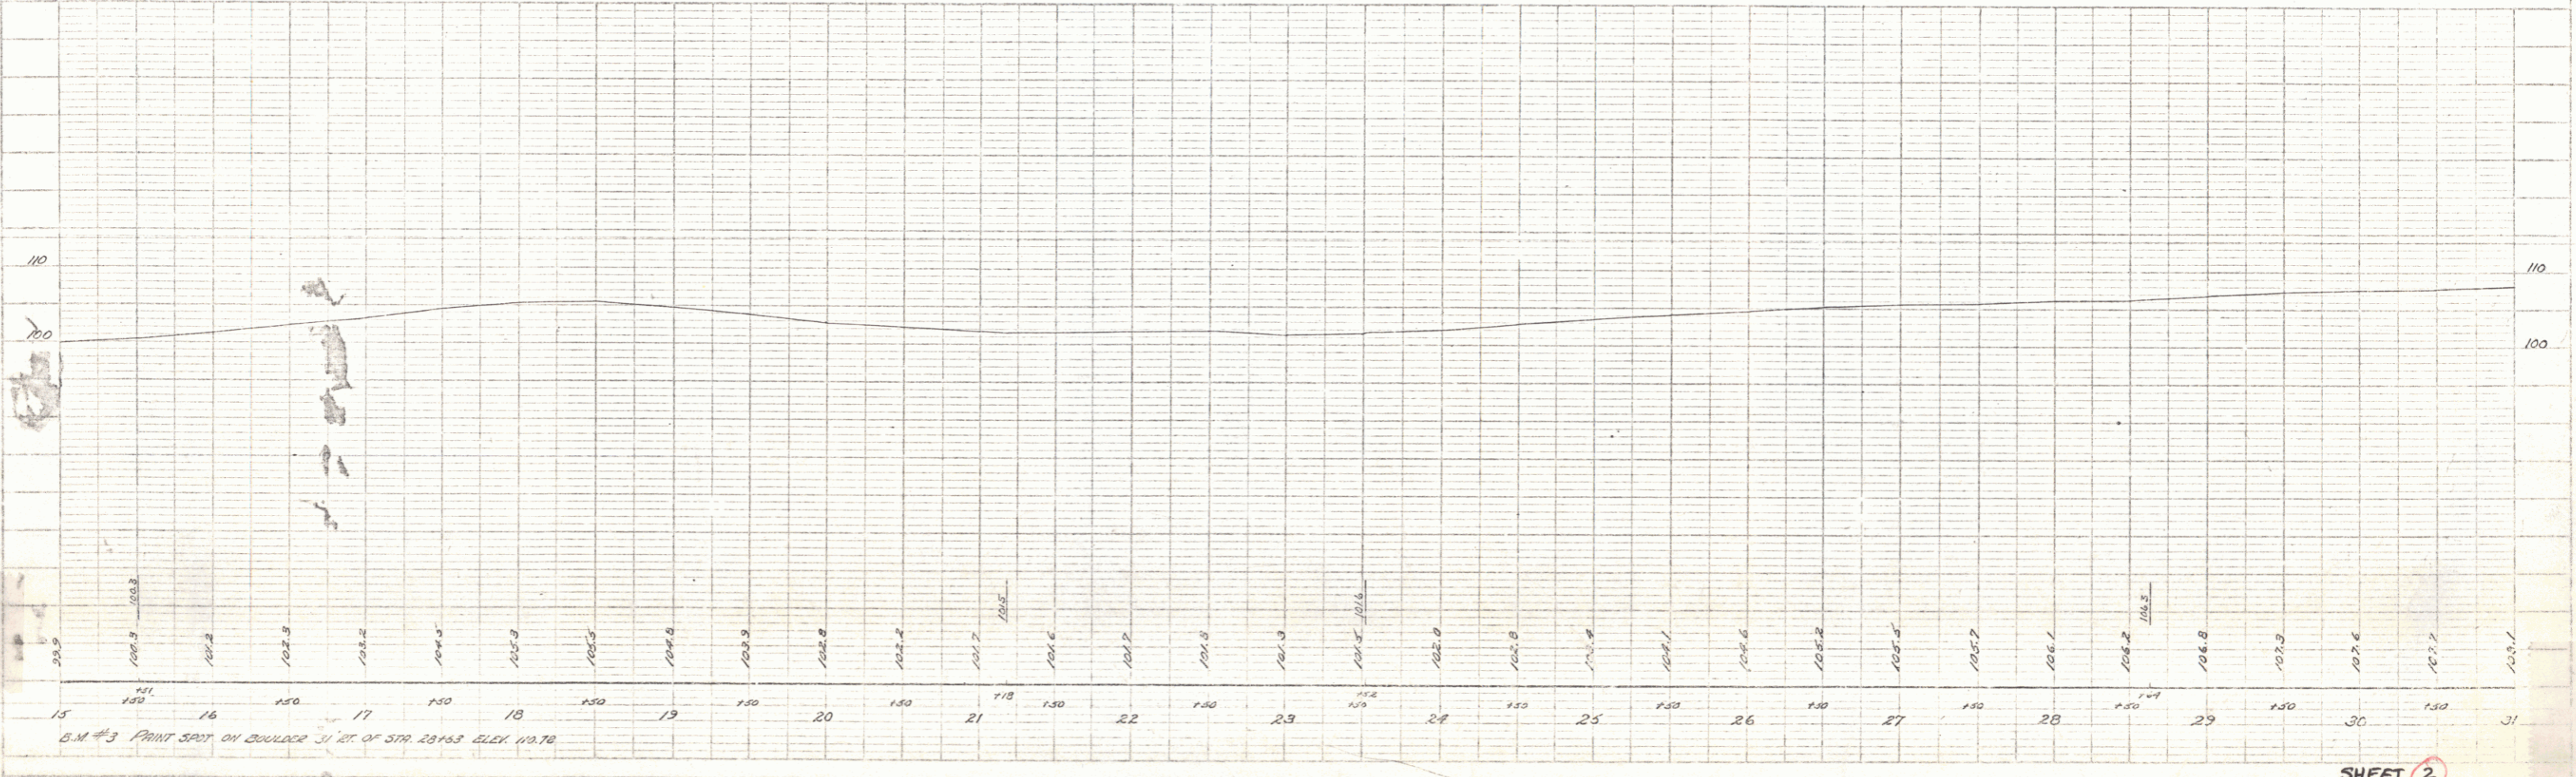


PLAN
 DRAWN BY: NADOLSKI, LAMAR, H. 9/34
 CHECKED BY: D. MACCHI 9/34

PROFILE
 DRAWN BY: NADOLSKI, LAMAR, H. 9/34
 CHECKED BY: D. MACCHI 9/34

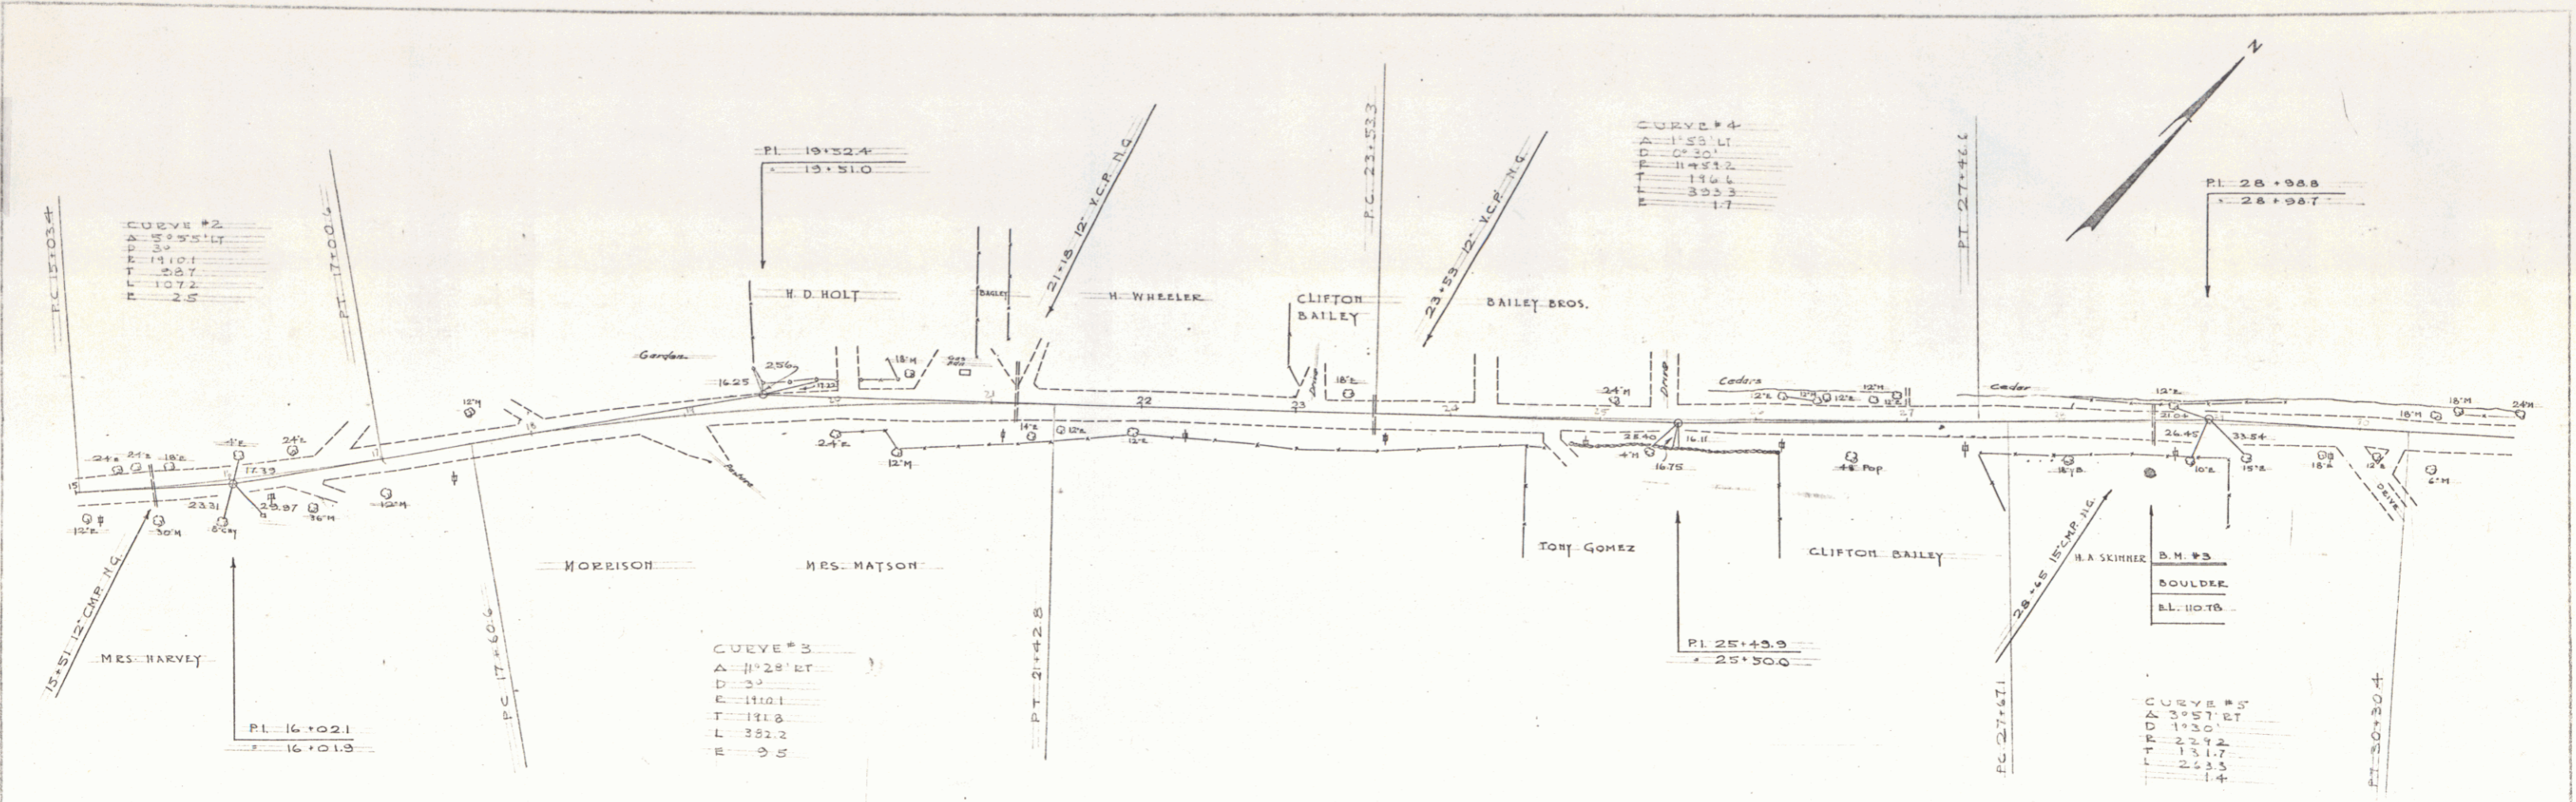



SHEET 2