
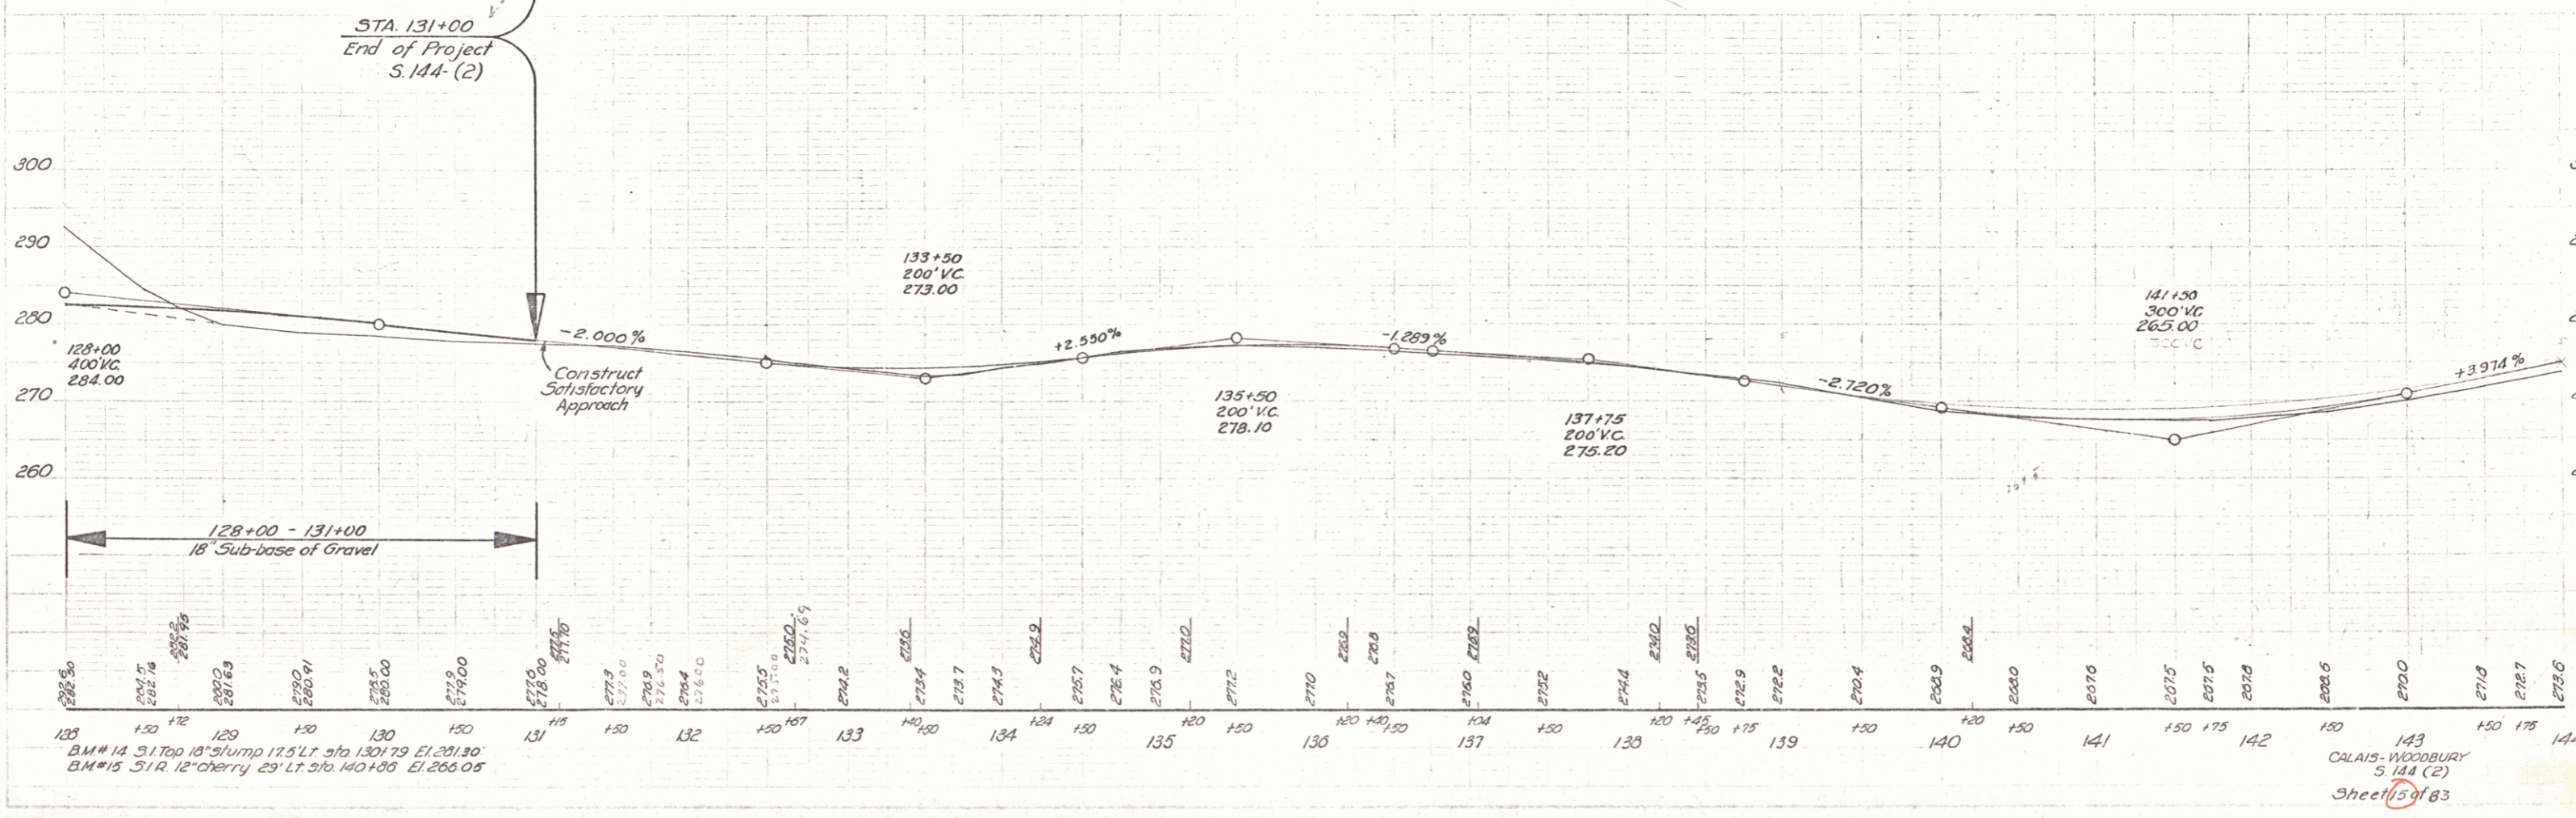


PARCEL INSTRUMENT DATE GRANTOR GRANTEE RECORDED REMARKS  
 WOODBURY  
 BOOK PAGE DATE  
 24 18 9-22-43

5 TOTAL SHEETS TOTAL  
 144 (2) 1946 15 83

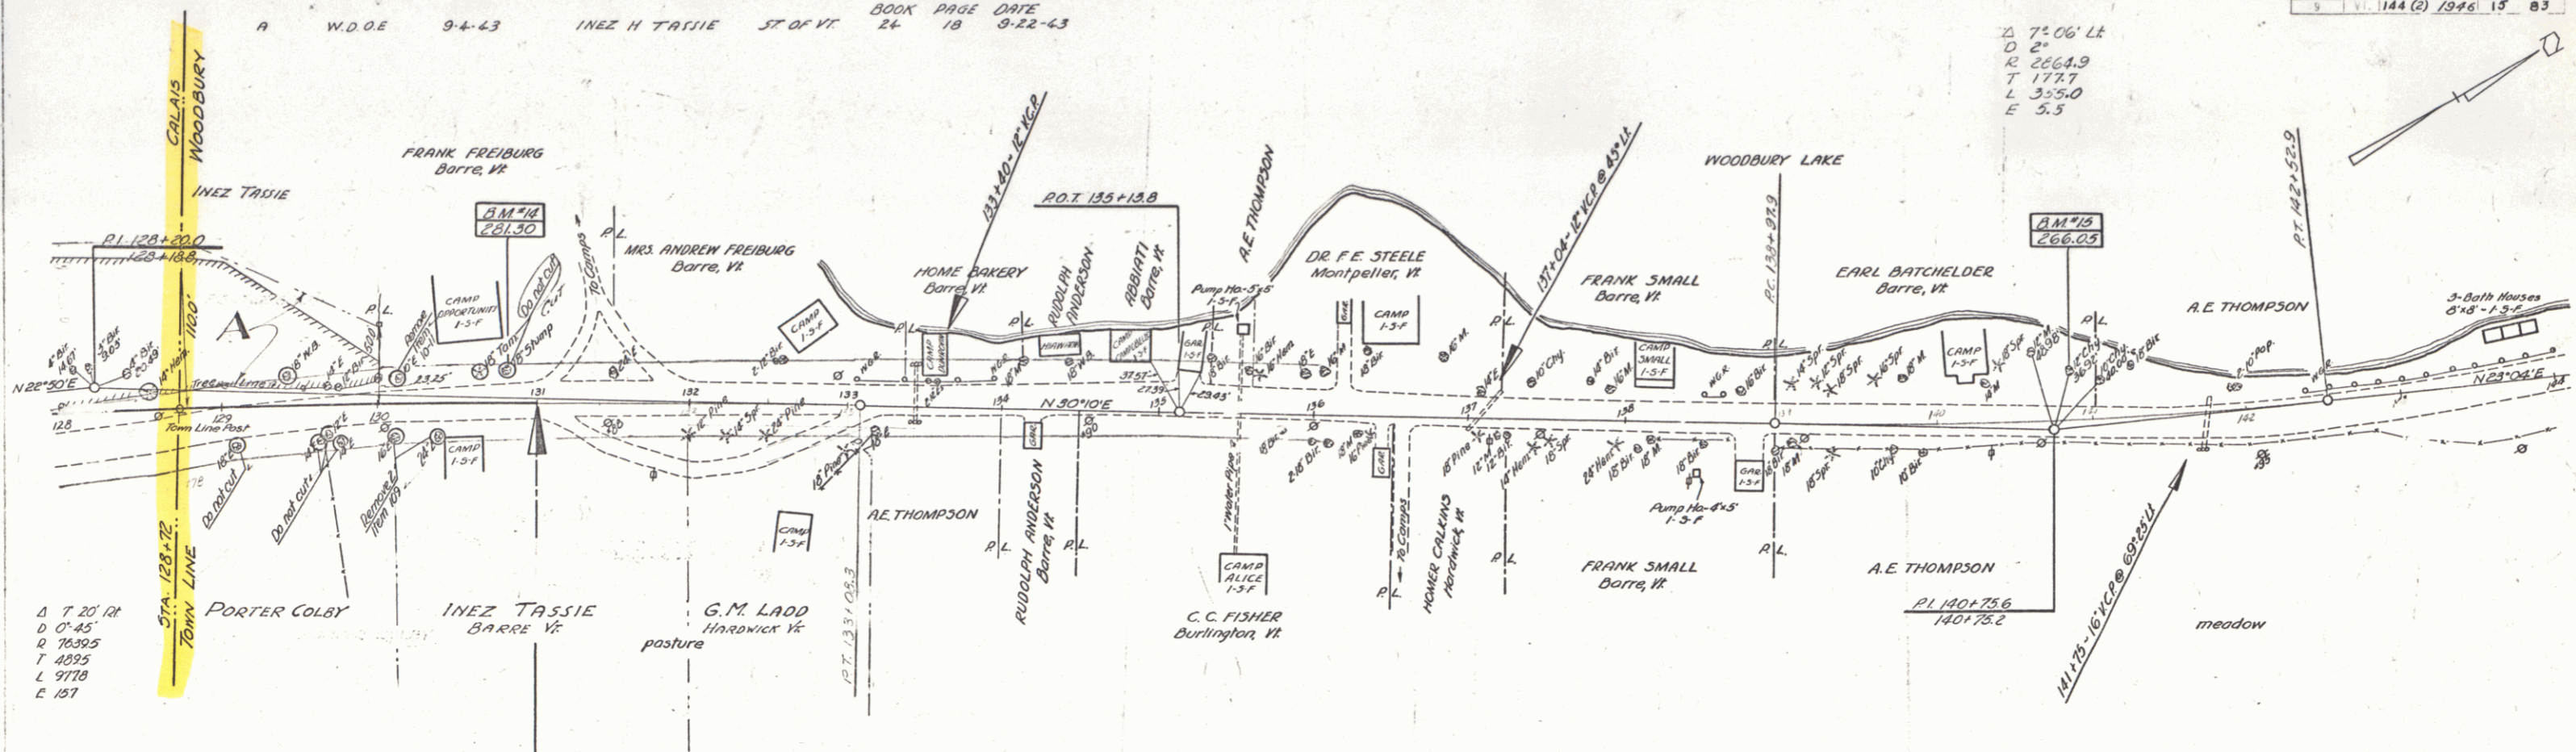

Stationing and elevation data:  
 STA. 128+00  
 128  
 129  
 130  
 131  
 132  
 133  
 134  
 135  
 136  
 137  
 138  
 139  
 140  
 141  
 142  
 143  
 144

Profile view labels:  
 UOC  
 2-42

DM #14 51' Top 18" 5'ump 17.5' Lt. 9ft 1301.79 El. 261.30  
 DM #15 51' 12" cherry 29' Lt. 5ft 1401.06 El. 266.05

143  
 CALAIS-WOODBURY  
 5.144 (2)  
 Sheet 15 of 83