


PARCEL	INSTRUMENT	DATE	GRANTOR	GRANTEE	RECORDED WOODBURY	REMARKS
B	W.D.O.E.	1-13-45	A.L. & LENA M. HASKELL	ST. OF VT.	24	114-115 1-18-45
B'	CONDEM.	12-7-45	FRANK & MARGARET CORSON	" "	24	98-105 12-16-44
A'	Q.C.D.	1-15-45	SAMUEL E. DARLING	" "	21	224 1-18-45
ABB'	W.D.O.E.	5-27-46	FRANCIS C. MCKINSTRY	" "	24	264 6-14-46

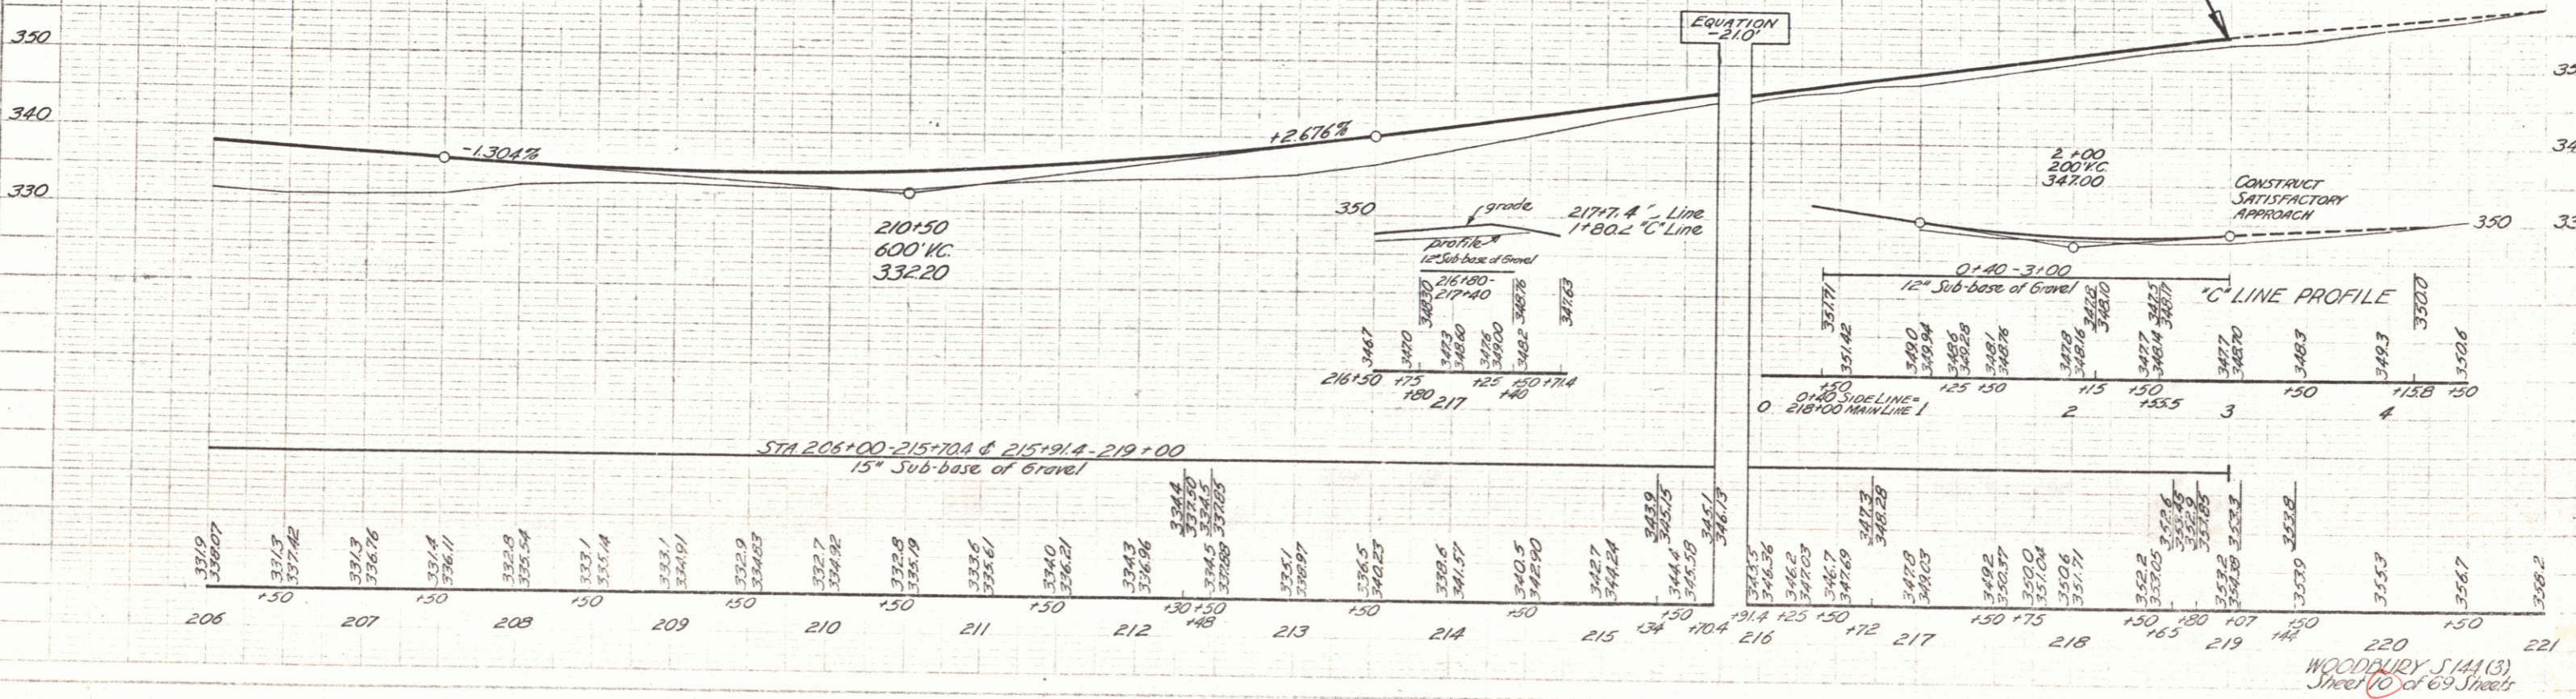

PLAN
SCALE 1" = 40'
DATE 1946.10.69
BY J. W. GIBSON

PROFILE
SCALE 1" = 40'
DATE 1946.10.69
BY J. W. GIBSON

WOODBURY 5144 (3)
Sheet 10 of 69 Sheets