


PARCEL	P.S.A.D.P.C.	19'-1'	#10'-1'
INSTRUMENT	W.D.O.E.	W.D.	Q.C.O.
DATE	9-23-49	7-19-49	6-20-49
GRANTOR	ZELMA DUGAR BERT DODGE MAUDE E. DANIELS		
GRANTEE	ST. OF VT.	ST. OF VT.	ST. OF VT.
RECORDED	WOODBURY	WOODBURY	WOODBURY
BOOK	24	24	21
PAGE	326	498	280
DATE	2-2-50	9-28-49	9-28-49
REMARKS:	300'x100' 30'x100' 220'x100' ACCURATELY SURVEYED		

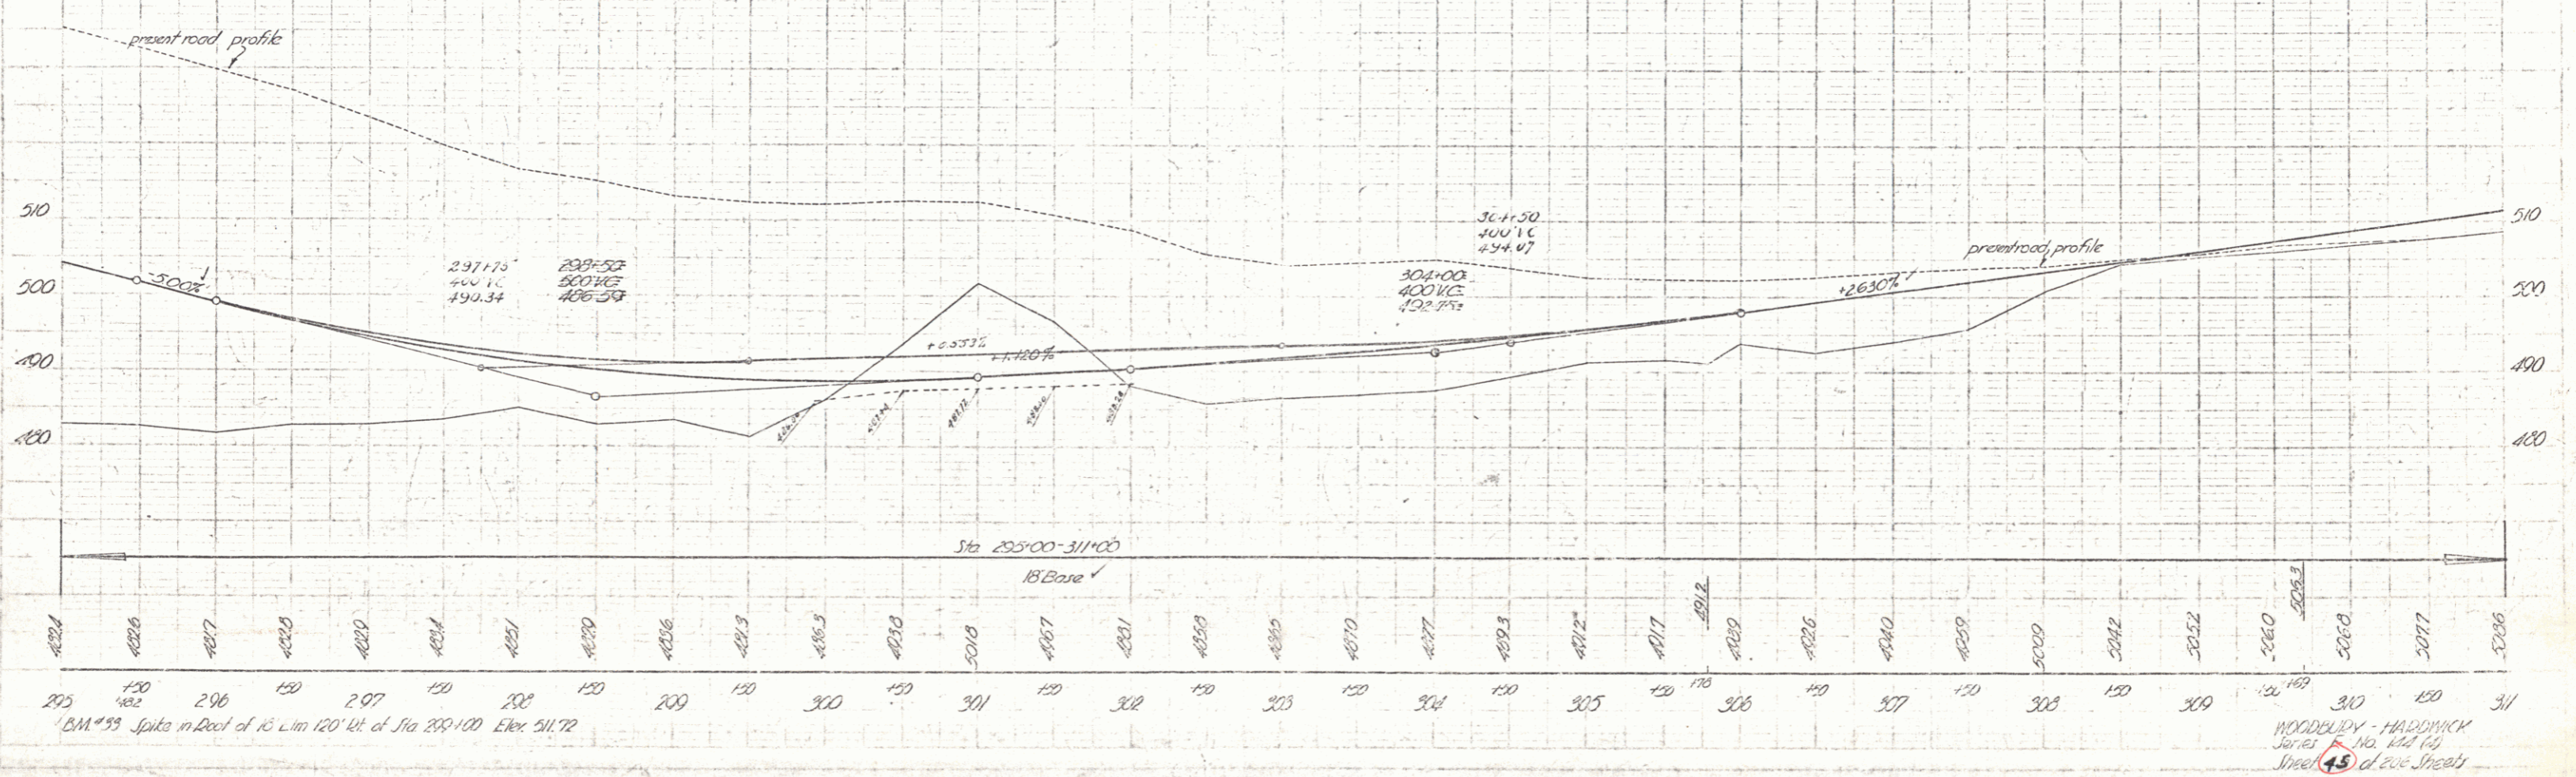

WOODBURY - HARDWICK
 Parcel No. 144 (4)
 Street 15 of 200 Streets