


PARCEL	INSTRUMENT	DATE	GRANTOR	GRANTEE	RECORDED	BOOK	PAGE	DATE	REMARKS
#19 A	W. D. O. E.	9-24-49	W. B. S. E.	W. B. S. E.	21	506	9-28-49		
#19 B	COND.	9-23-49	W. B. S. E.	W. B. S. E.	24	503	9-28-49		
#17 A	W. B. S. E.	6-27-49	WILLIAM A. MATZNER	W. B. S. E.	37	86	9-28-49		

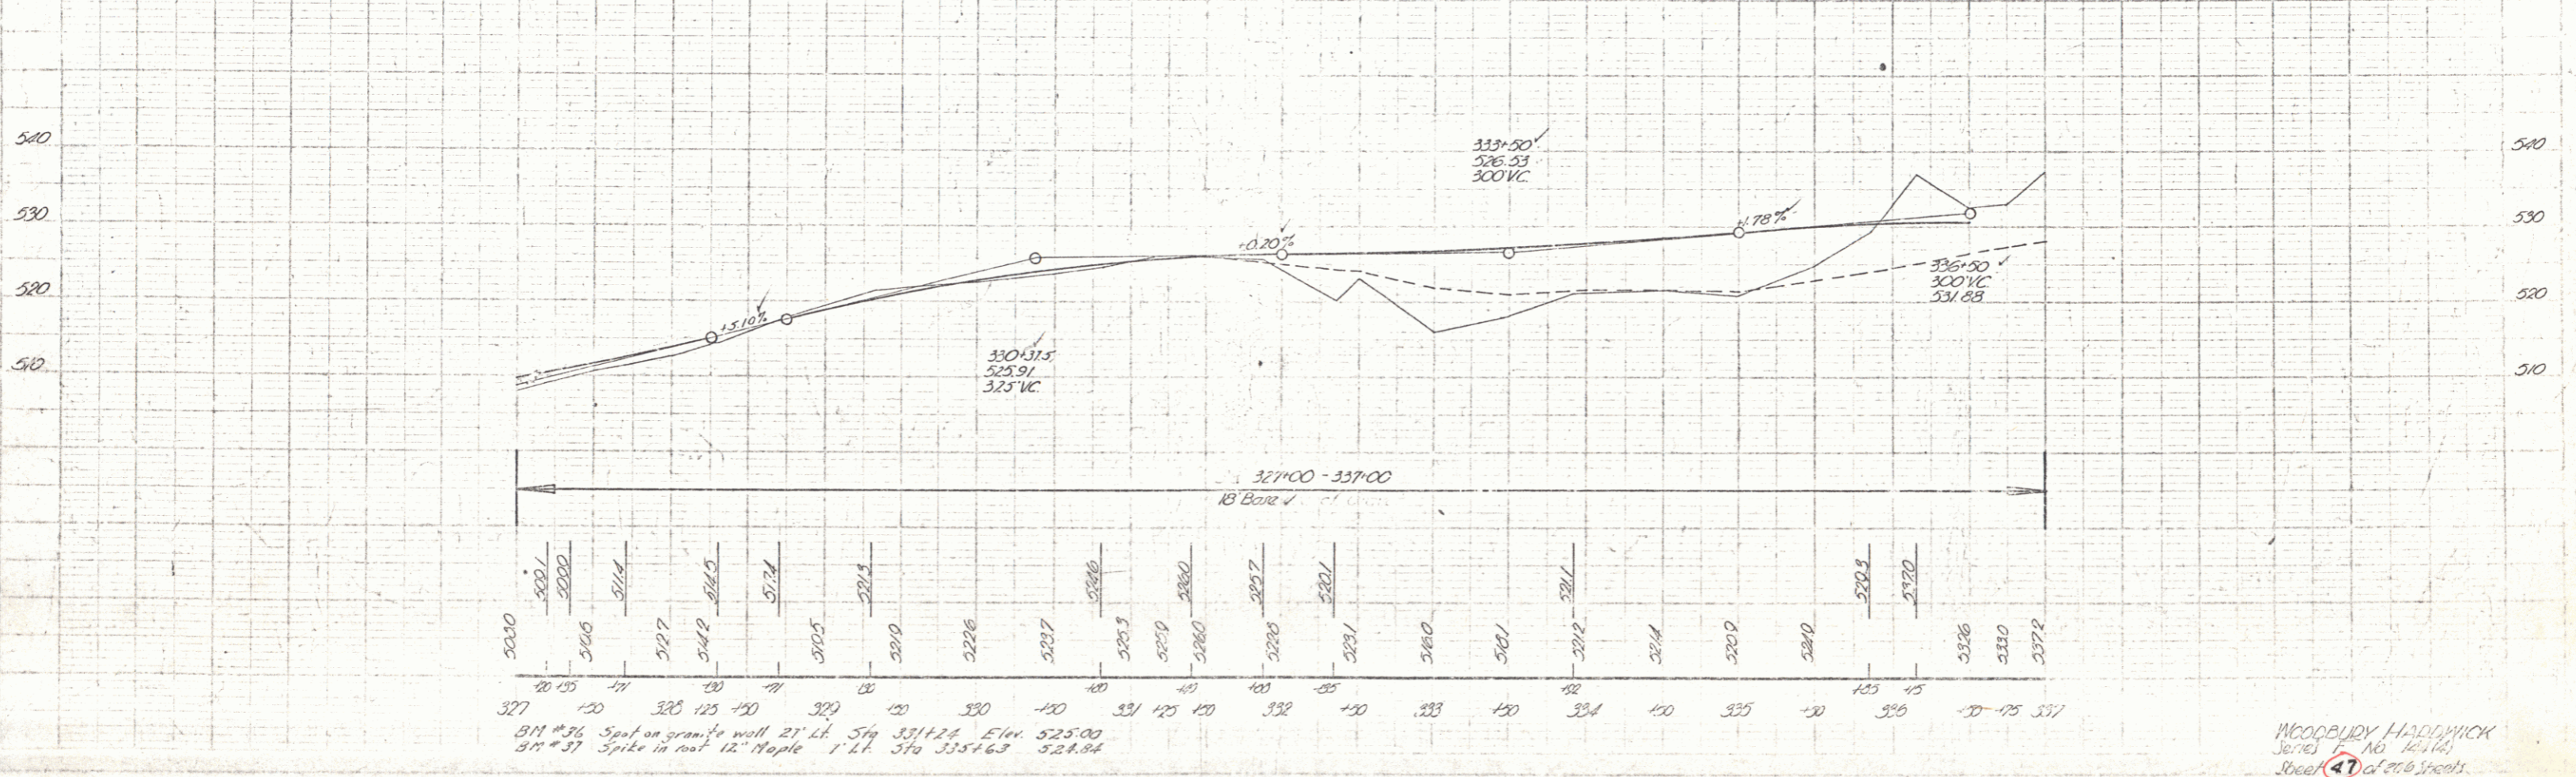

WOODBURY HARDENICK  
