



BEING ALL THE SAME LAND AND PREMISES  
 ACQUIRED BY THE STATE OF VERMONT FROM  
 CARL AND DAISY G. LOURA BY WARRANTY DEED  
 DATED AUGUST 7, 1933 AND RECORDED IN BOOK  
 36 PAGE 354, OF THE TOWN OF HARDWICK LAND  
 RECORDS.

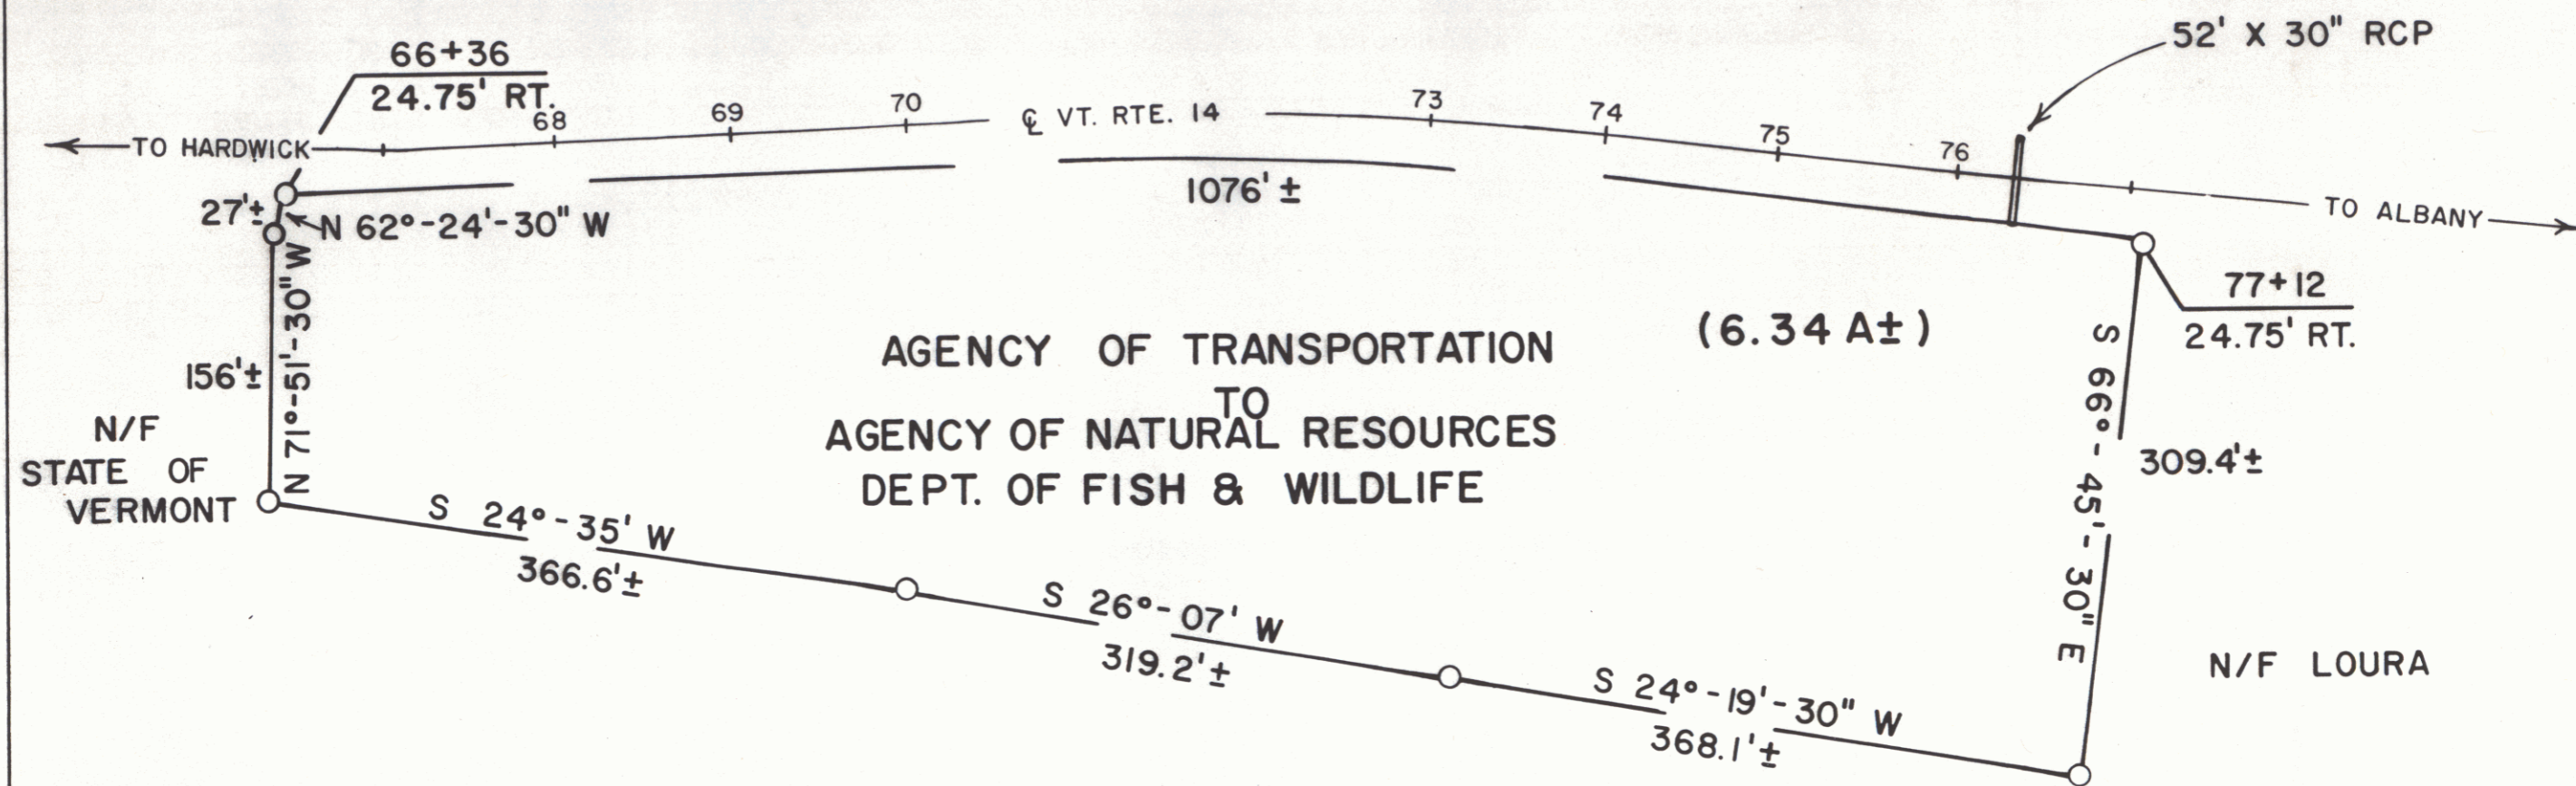

AGENCY OF TRANSPORTATION  
 TO  
 AGENCY OF NATURAL RESOURCES  
 DEPT. OF FISH & WILDLIFE

RF: HARDWICK S 8(2) SHEET 8 OF 47		
STATE OF VERMONT		SHEET 8A
AGENCY OF TRANSPORTATION		
TOWN OF HARDWICK		
APPROX. SCALE 1"=100'	DATE 2-17-88	DRAWN BY M.J.R.

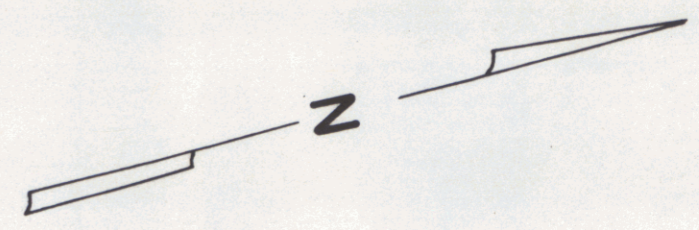