


PARCEL	INSTRUMENT	DATE	GRANTOR	GRANTEE	RECORDED HARDWICK BOOK PAGE	DATE	REMARKS
W. P. O. E.	7-15-48	ALFRED A. SWEENEY	ST. OF VT.	75	353	7-16-48	

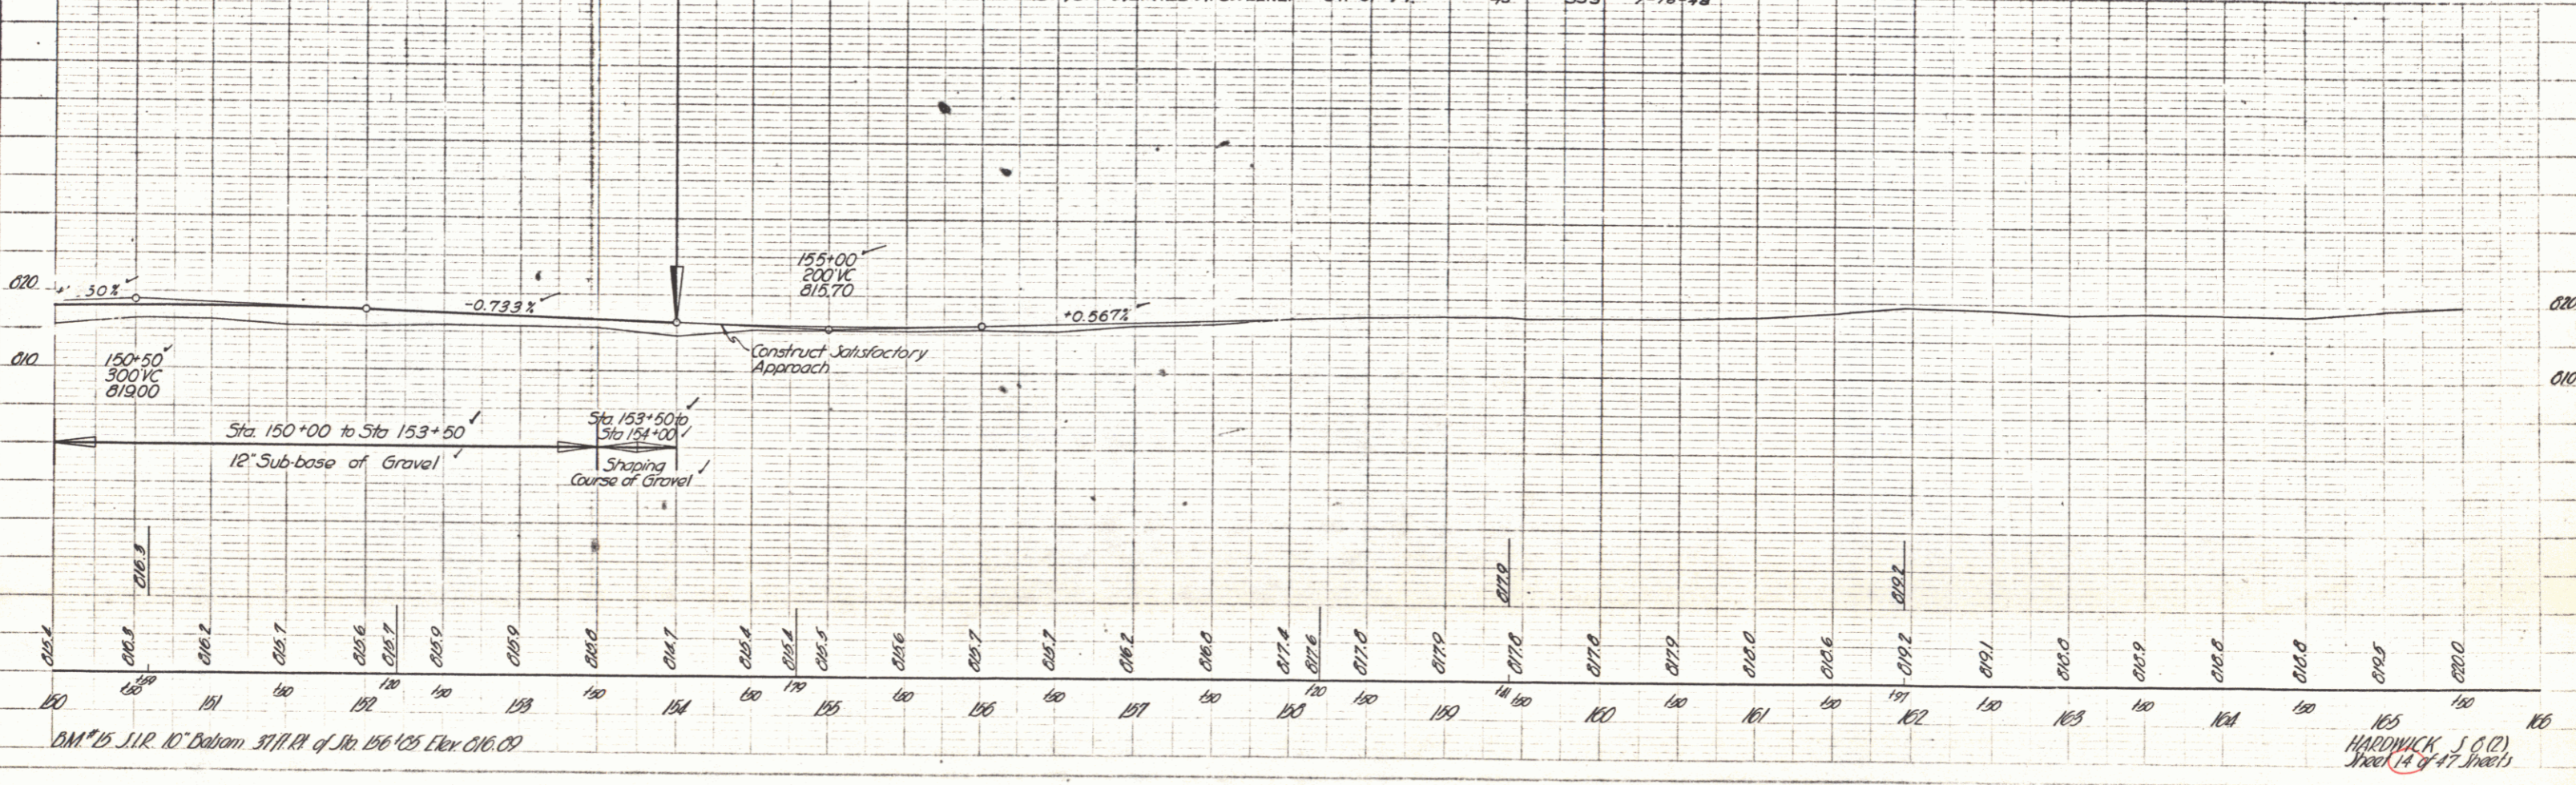

PLAN  
 DRAWN BY: [Signature]  
 CHECKED BY: [Signature]  
 DATE: 7-16-48

PROFILE  
 DRAWN BY: [Signature]  
 CHECKED BY: [Signature]  
 DATE: 7-16-48

165  
 HARDWICK 5 (12)  
 Sheet 14 of 47 sheets