


JOSEPH, CHARLES & CYRUS HEBERT  
 W.D.O.E. 6-27-56  
 RECORDED CRAFTSBURY BK 30 PG 459 7-25-56

B.M. No. 70  

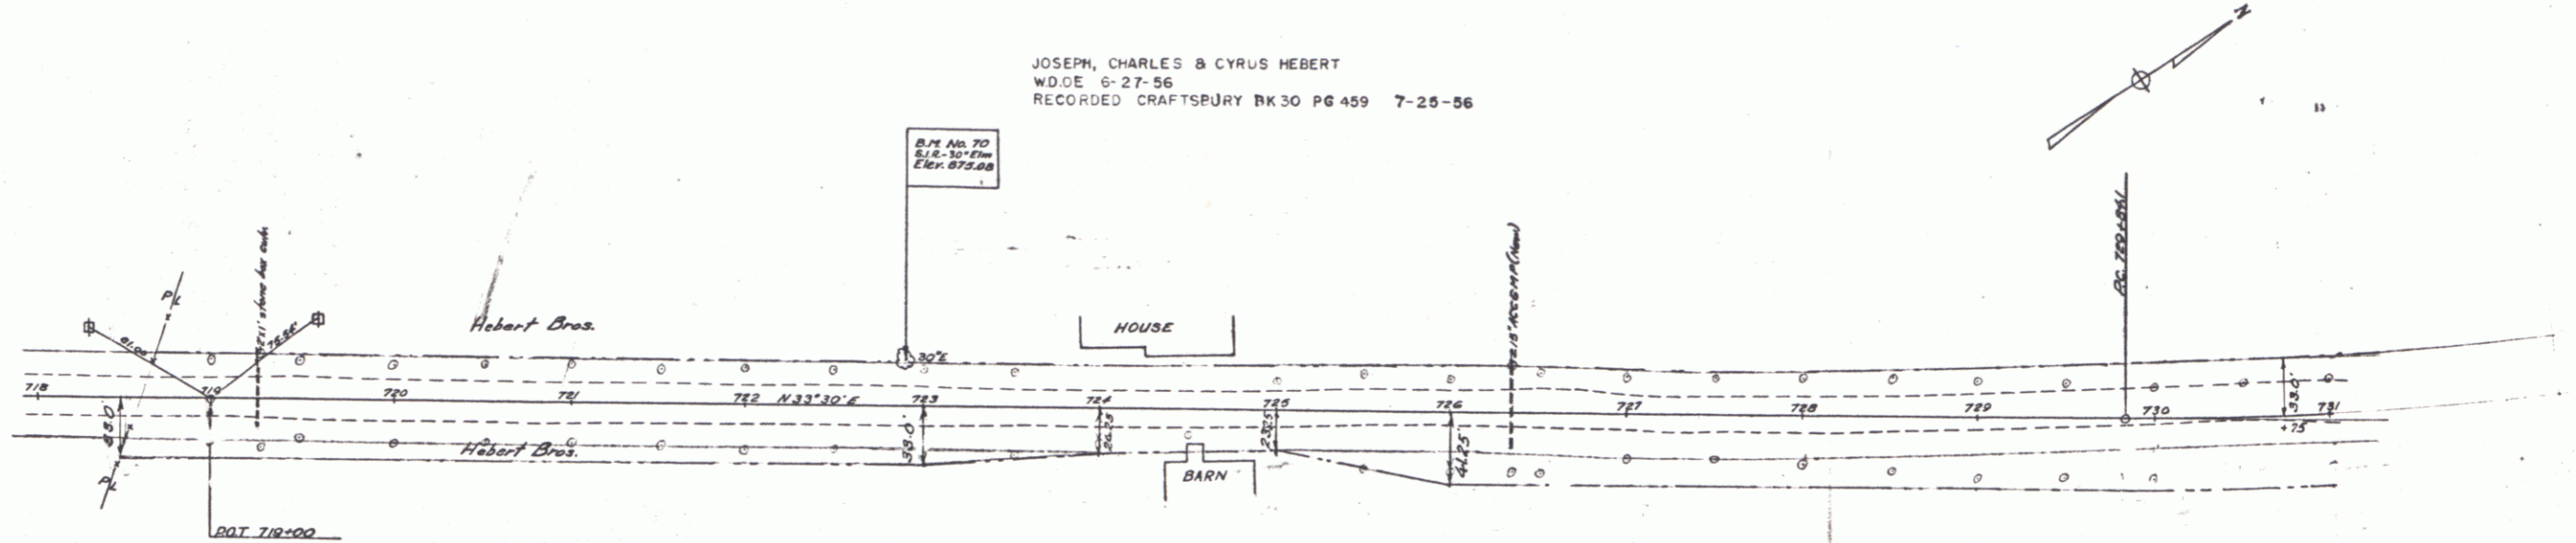

A  
 0.12 ACRES ±  
 STA. 718+48 - 724+00 Rt.

HEBERT BROS.

0.28 ACRES ±  
 STA. 725+00 - 732+31 Rt.





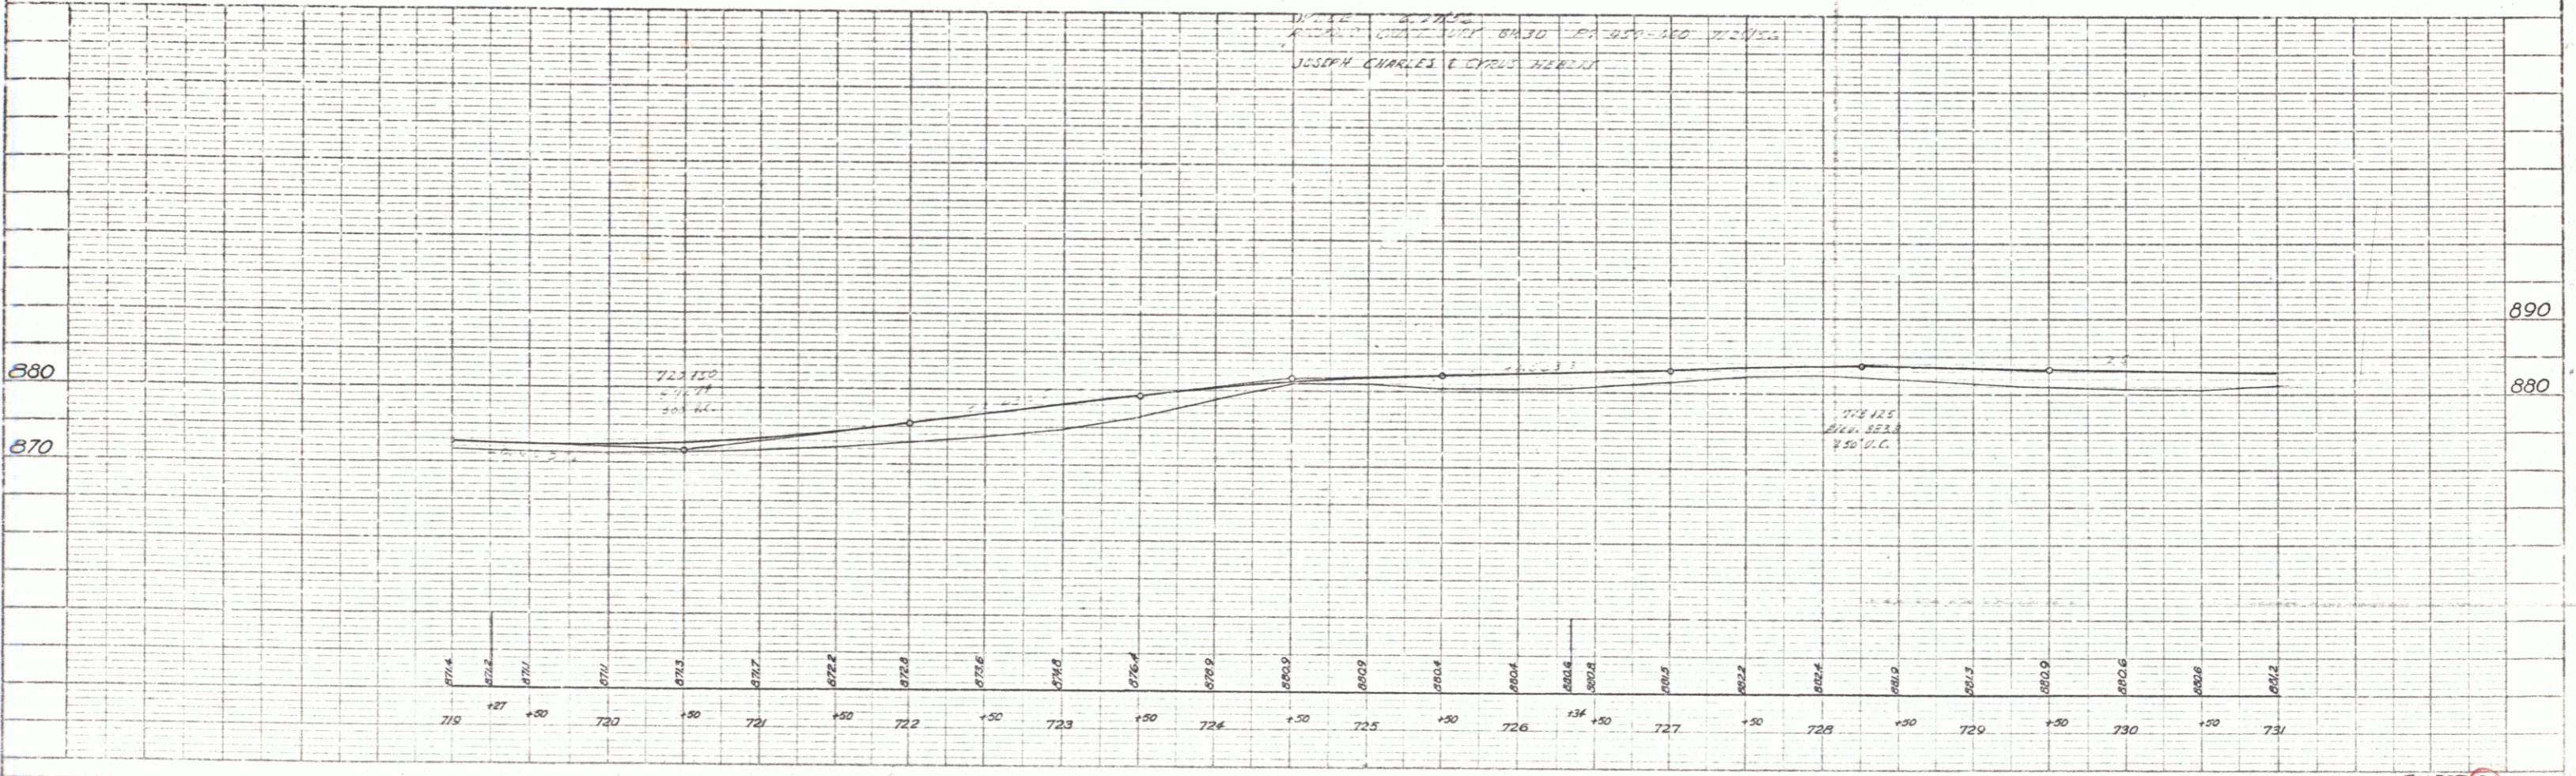



SHEET 2  
 Craftsbury Albany 166 V