

PLAN  
 DESIGNED BY  
 CHECKED BY  
 DATE

PROFILE  
 DESIGNED BY  
 CHECKED BY  
 DATE

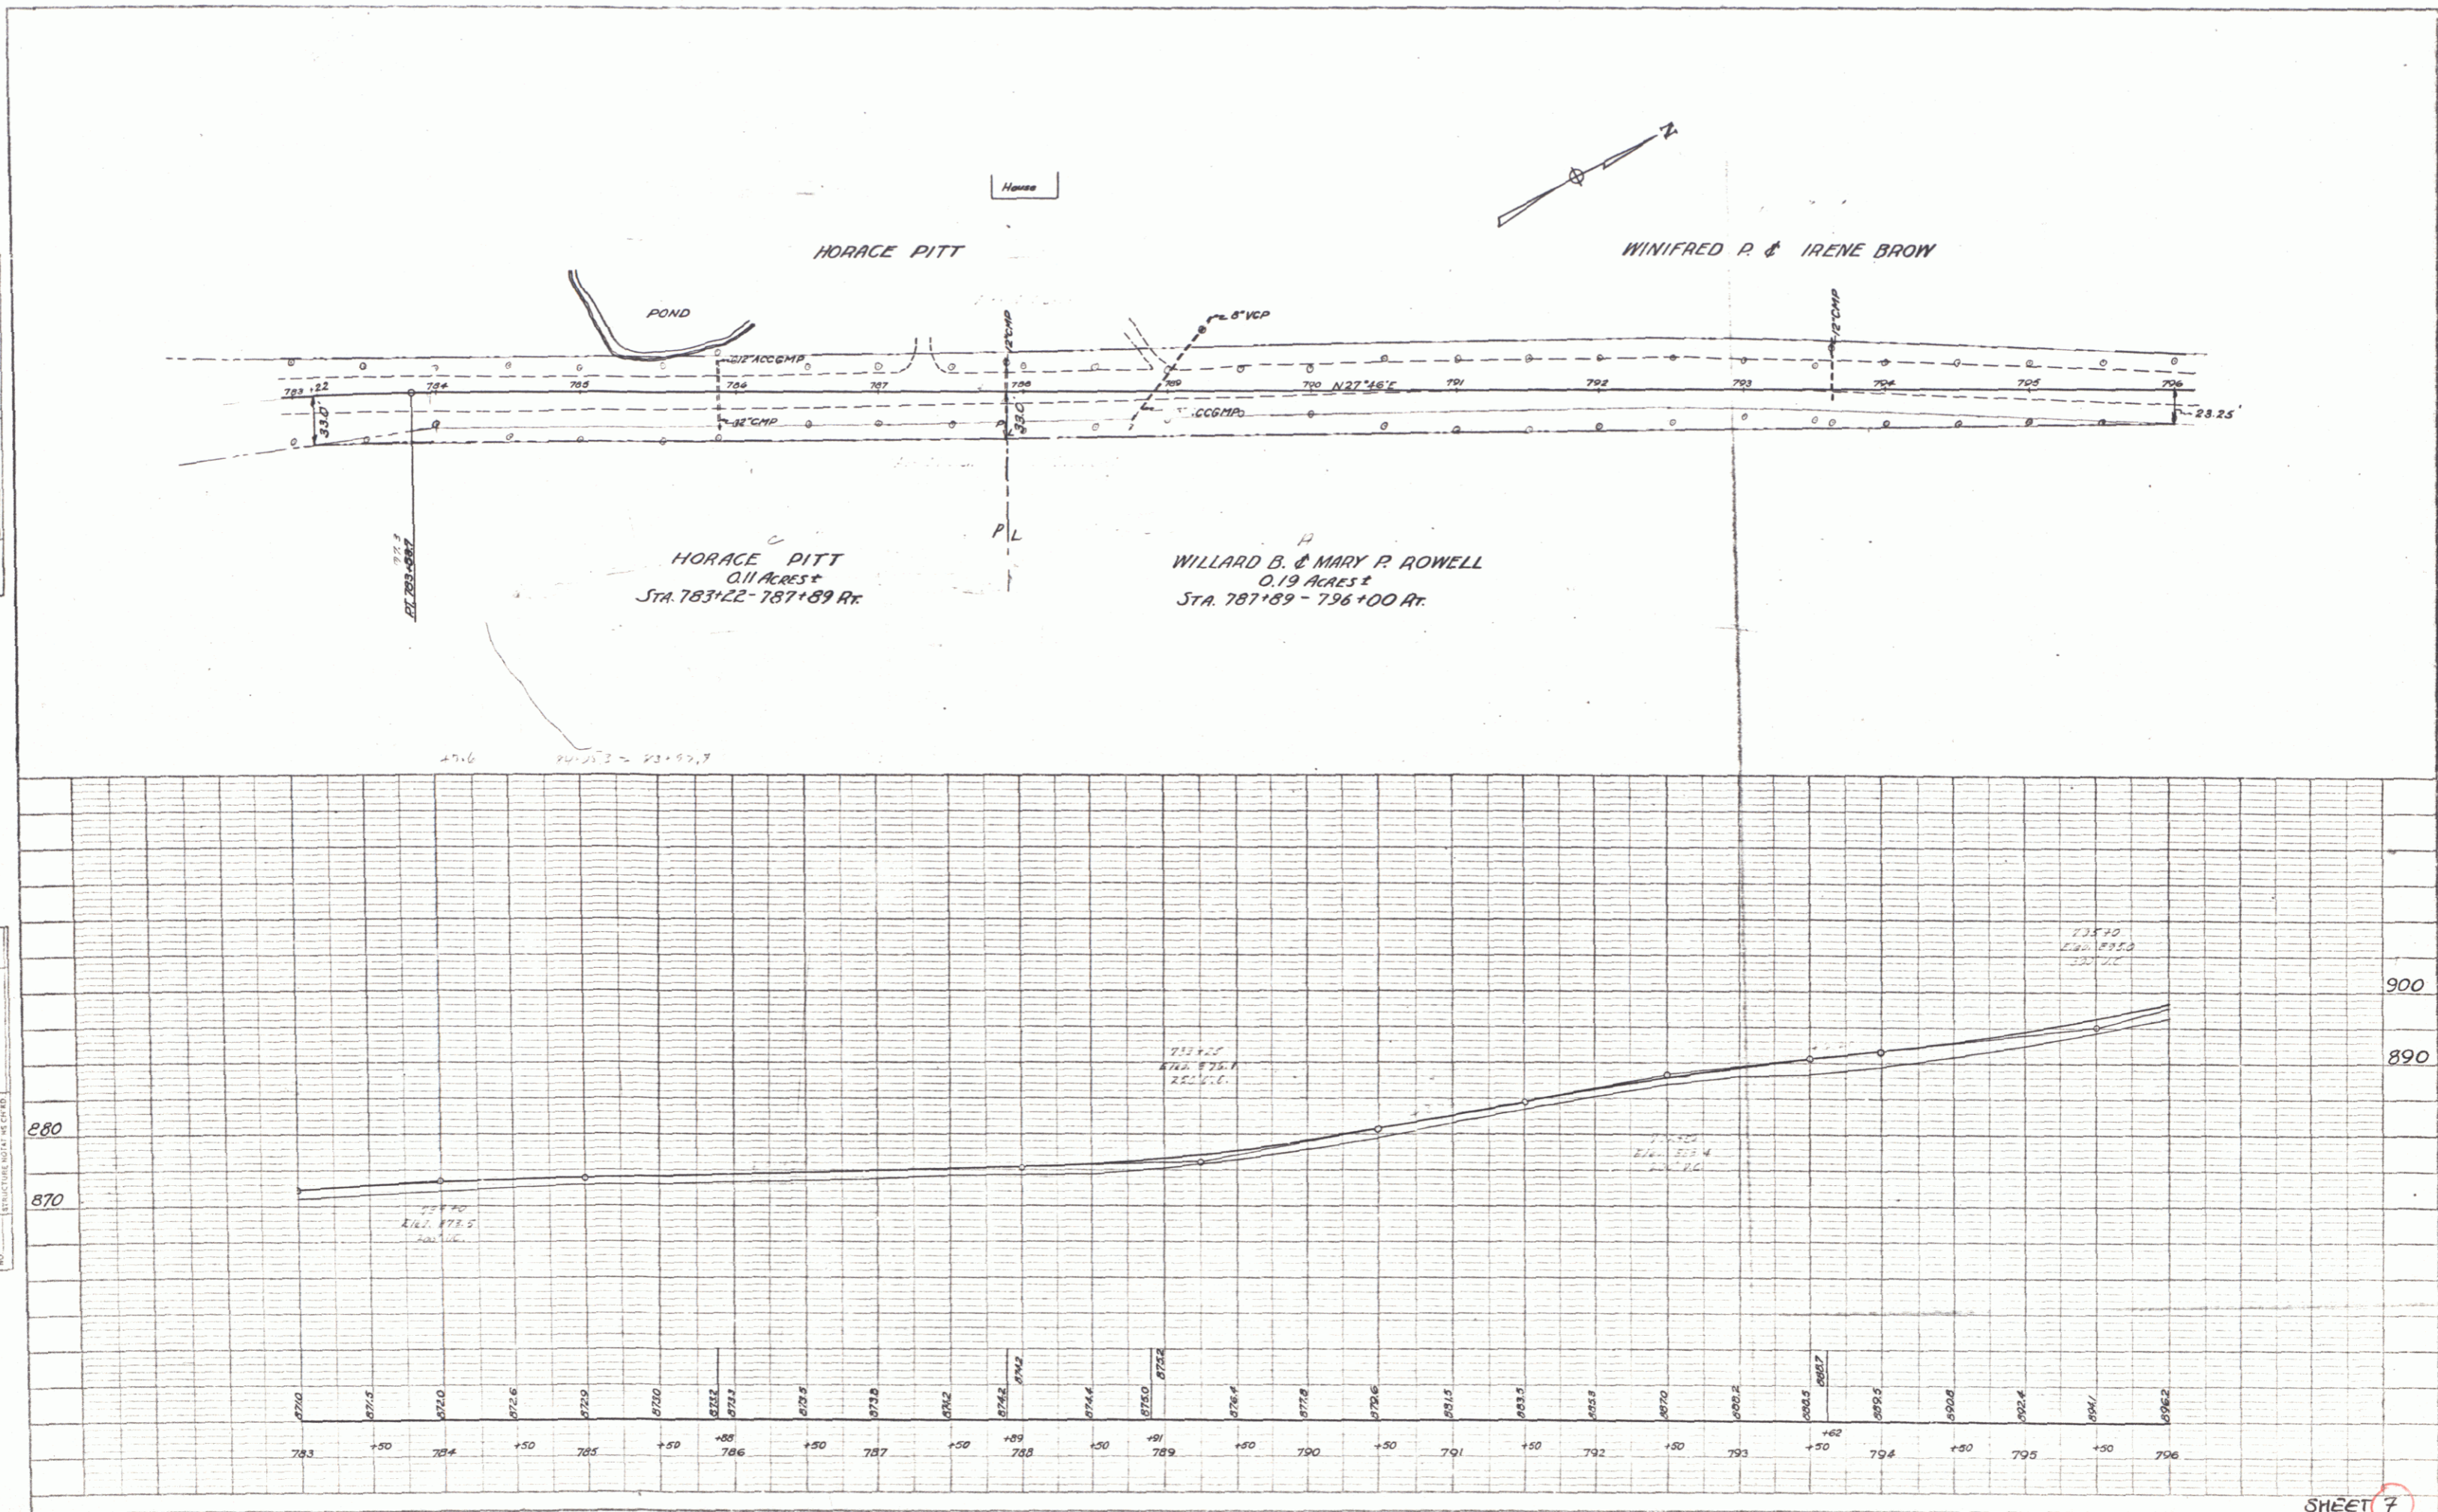



SHEET 7  
 Craftsbury Albany 166 V