


PLAN
 DATE: _____ BY: _____
 NOTE BOOK (ALWAYS CHECKED)
 NO. _____

PROFILE
 DATE: _____ BY: _____
 NOTE BOOK (ALWAYS CHECKED)
 NO. _____

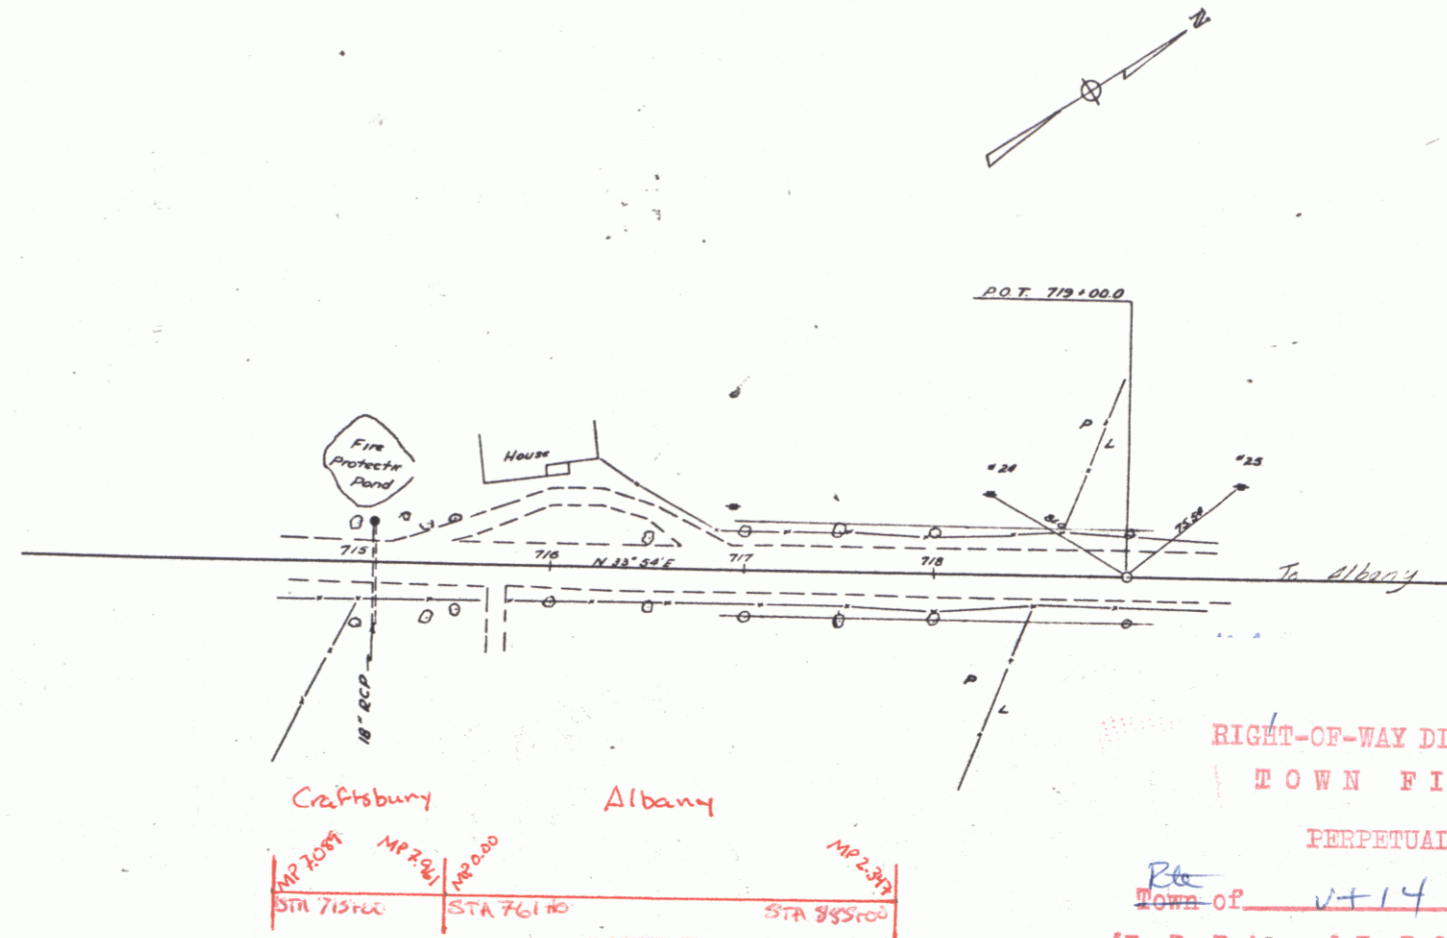

RIGHT-OF-WAY DIVISION
 TOWN FILE
 PERPETUAL
 Rte. VT 14
 Town of VT 14
 (To Be Returned To R.O.W. Division)

Towns: Craftsbury-Albany
 Date: 1/1/57
 Rte. VT 14


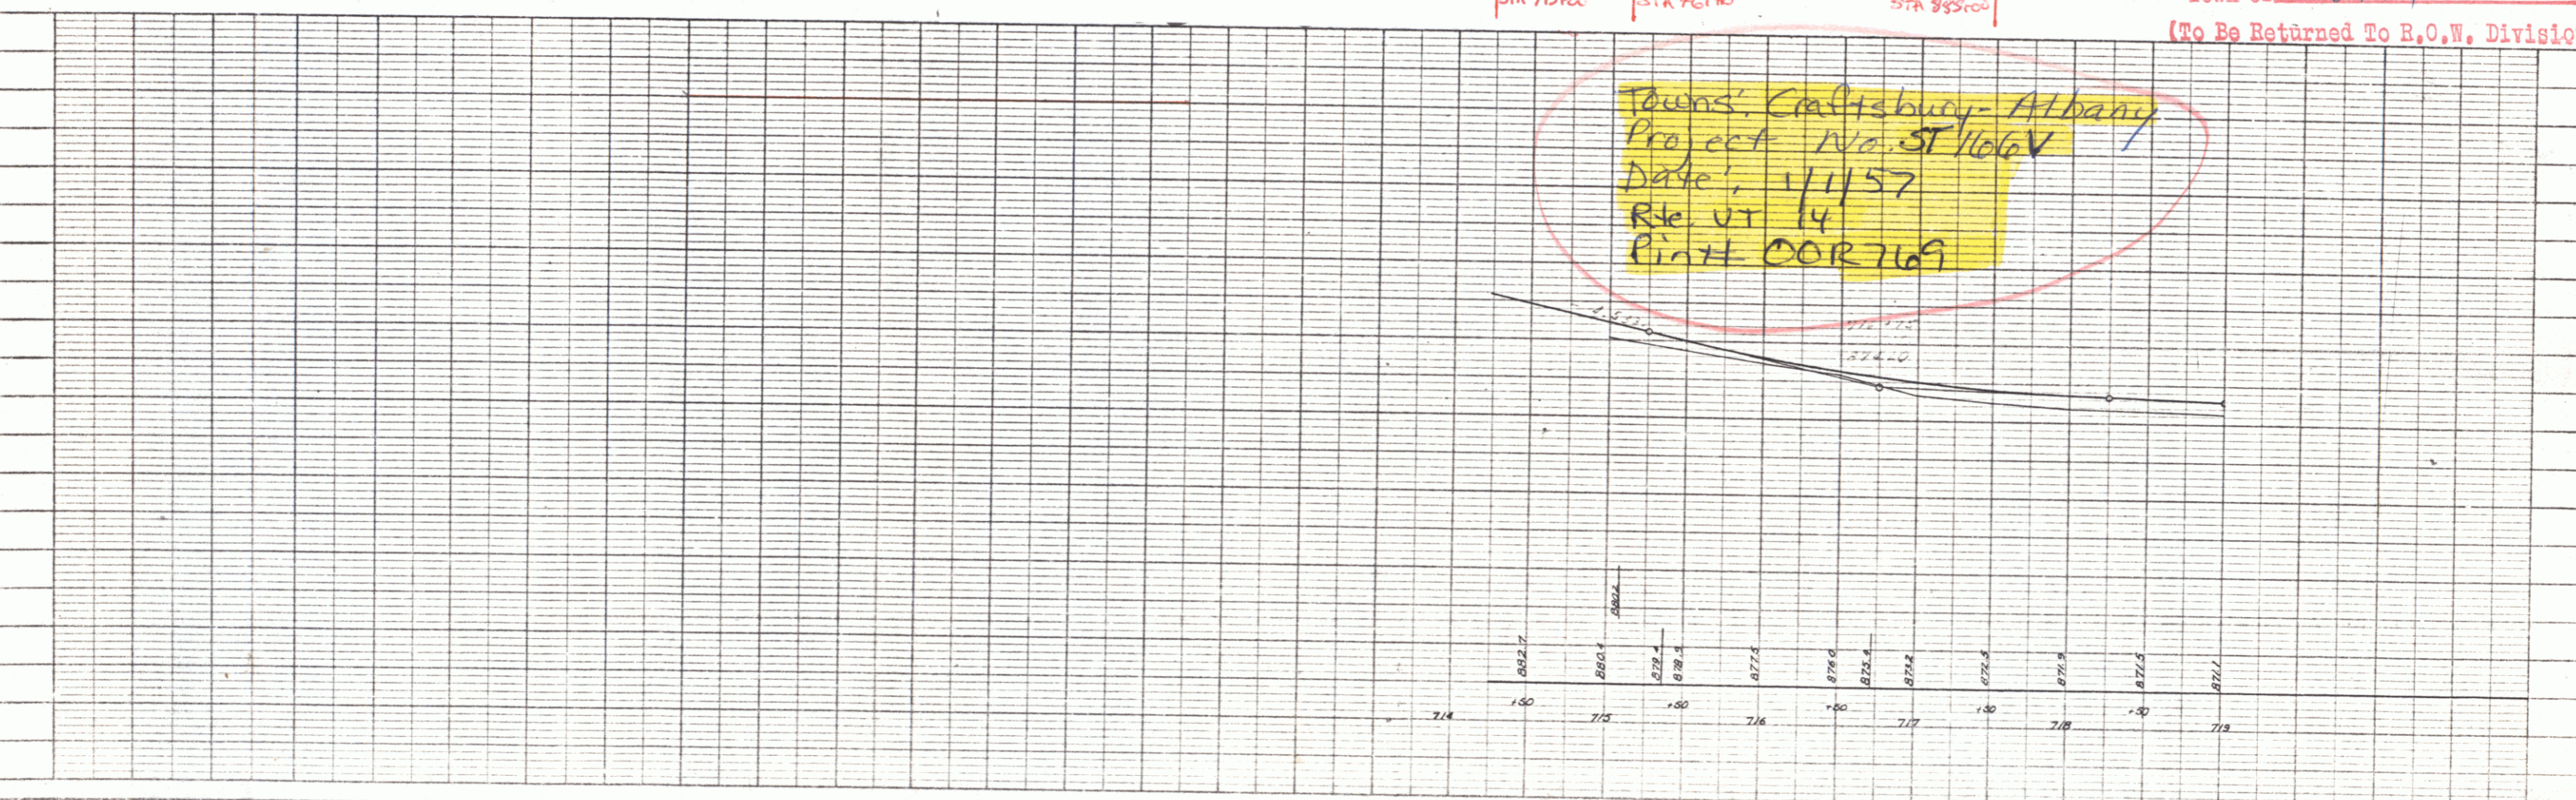



SHEET 1
 Craftsbury Albany 166V

JOSEPH, CHARLES & CYRUS HEBERT
 W.D.O.E. 6-27-56
 RECORDED CRAFTSBURY BK 30 PG 459 7-25-56

B.M. No. 70
 S.W. 1/4 - 10' Elev.
 Elev. 875.28

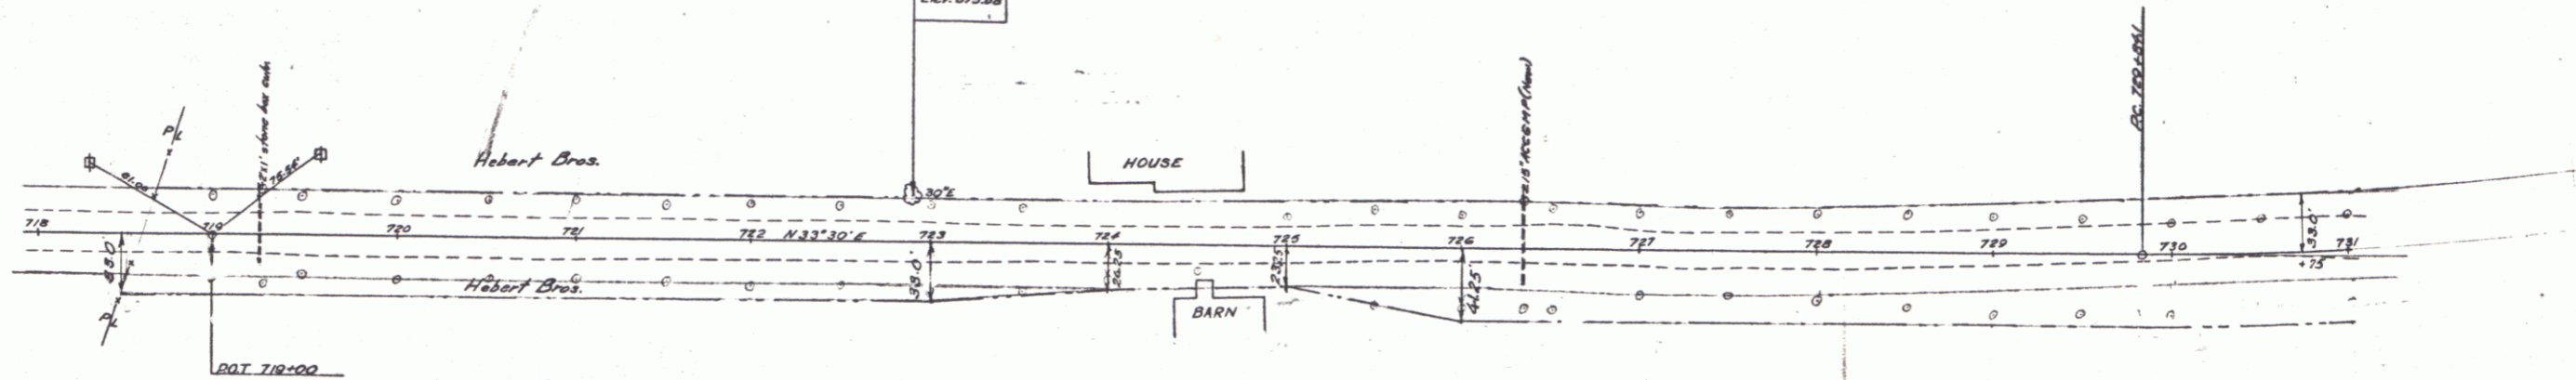


A
 0.12 ACRES ±
 STA. 718+48 - 724+00 Rt.

HEBERT BROS.

0.28 ACRES ±
 STA. 725+00 - 732+31 Rt.



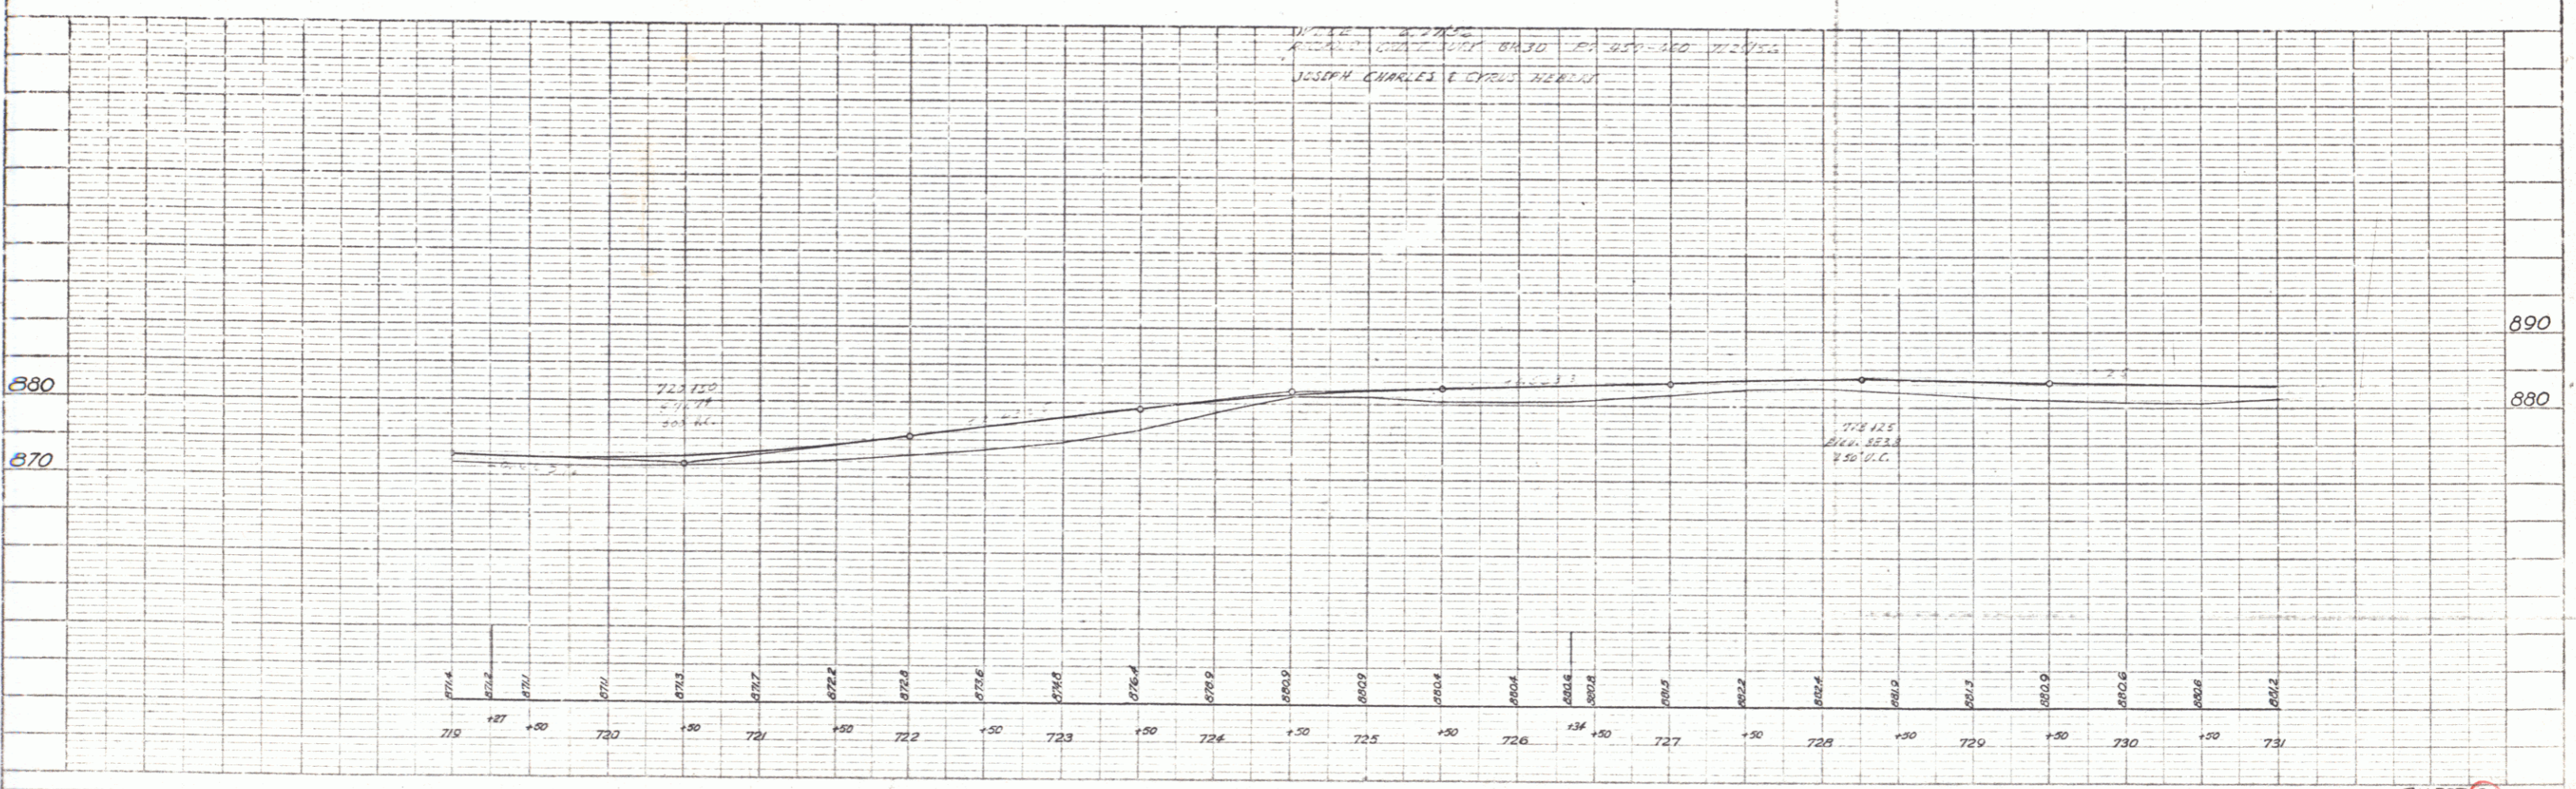

SHEET 2
 Craftsbury Albany 166 V

DATE	
BY	
REVISIONS	
REVISIONS CHECKED	
DATE	
BY	
NO. & BOOK	
PL. & SHEET	
NO.	

DATE	
BY	
REVISIONS	
REVISIONS CHECKED	
DATE	
BY	
NO. & BOOK	
PL. & SHEET	
NO.	



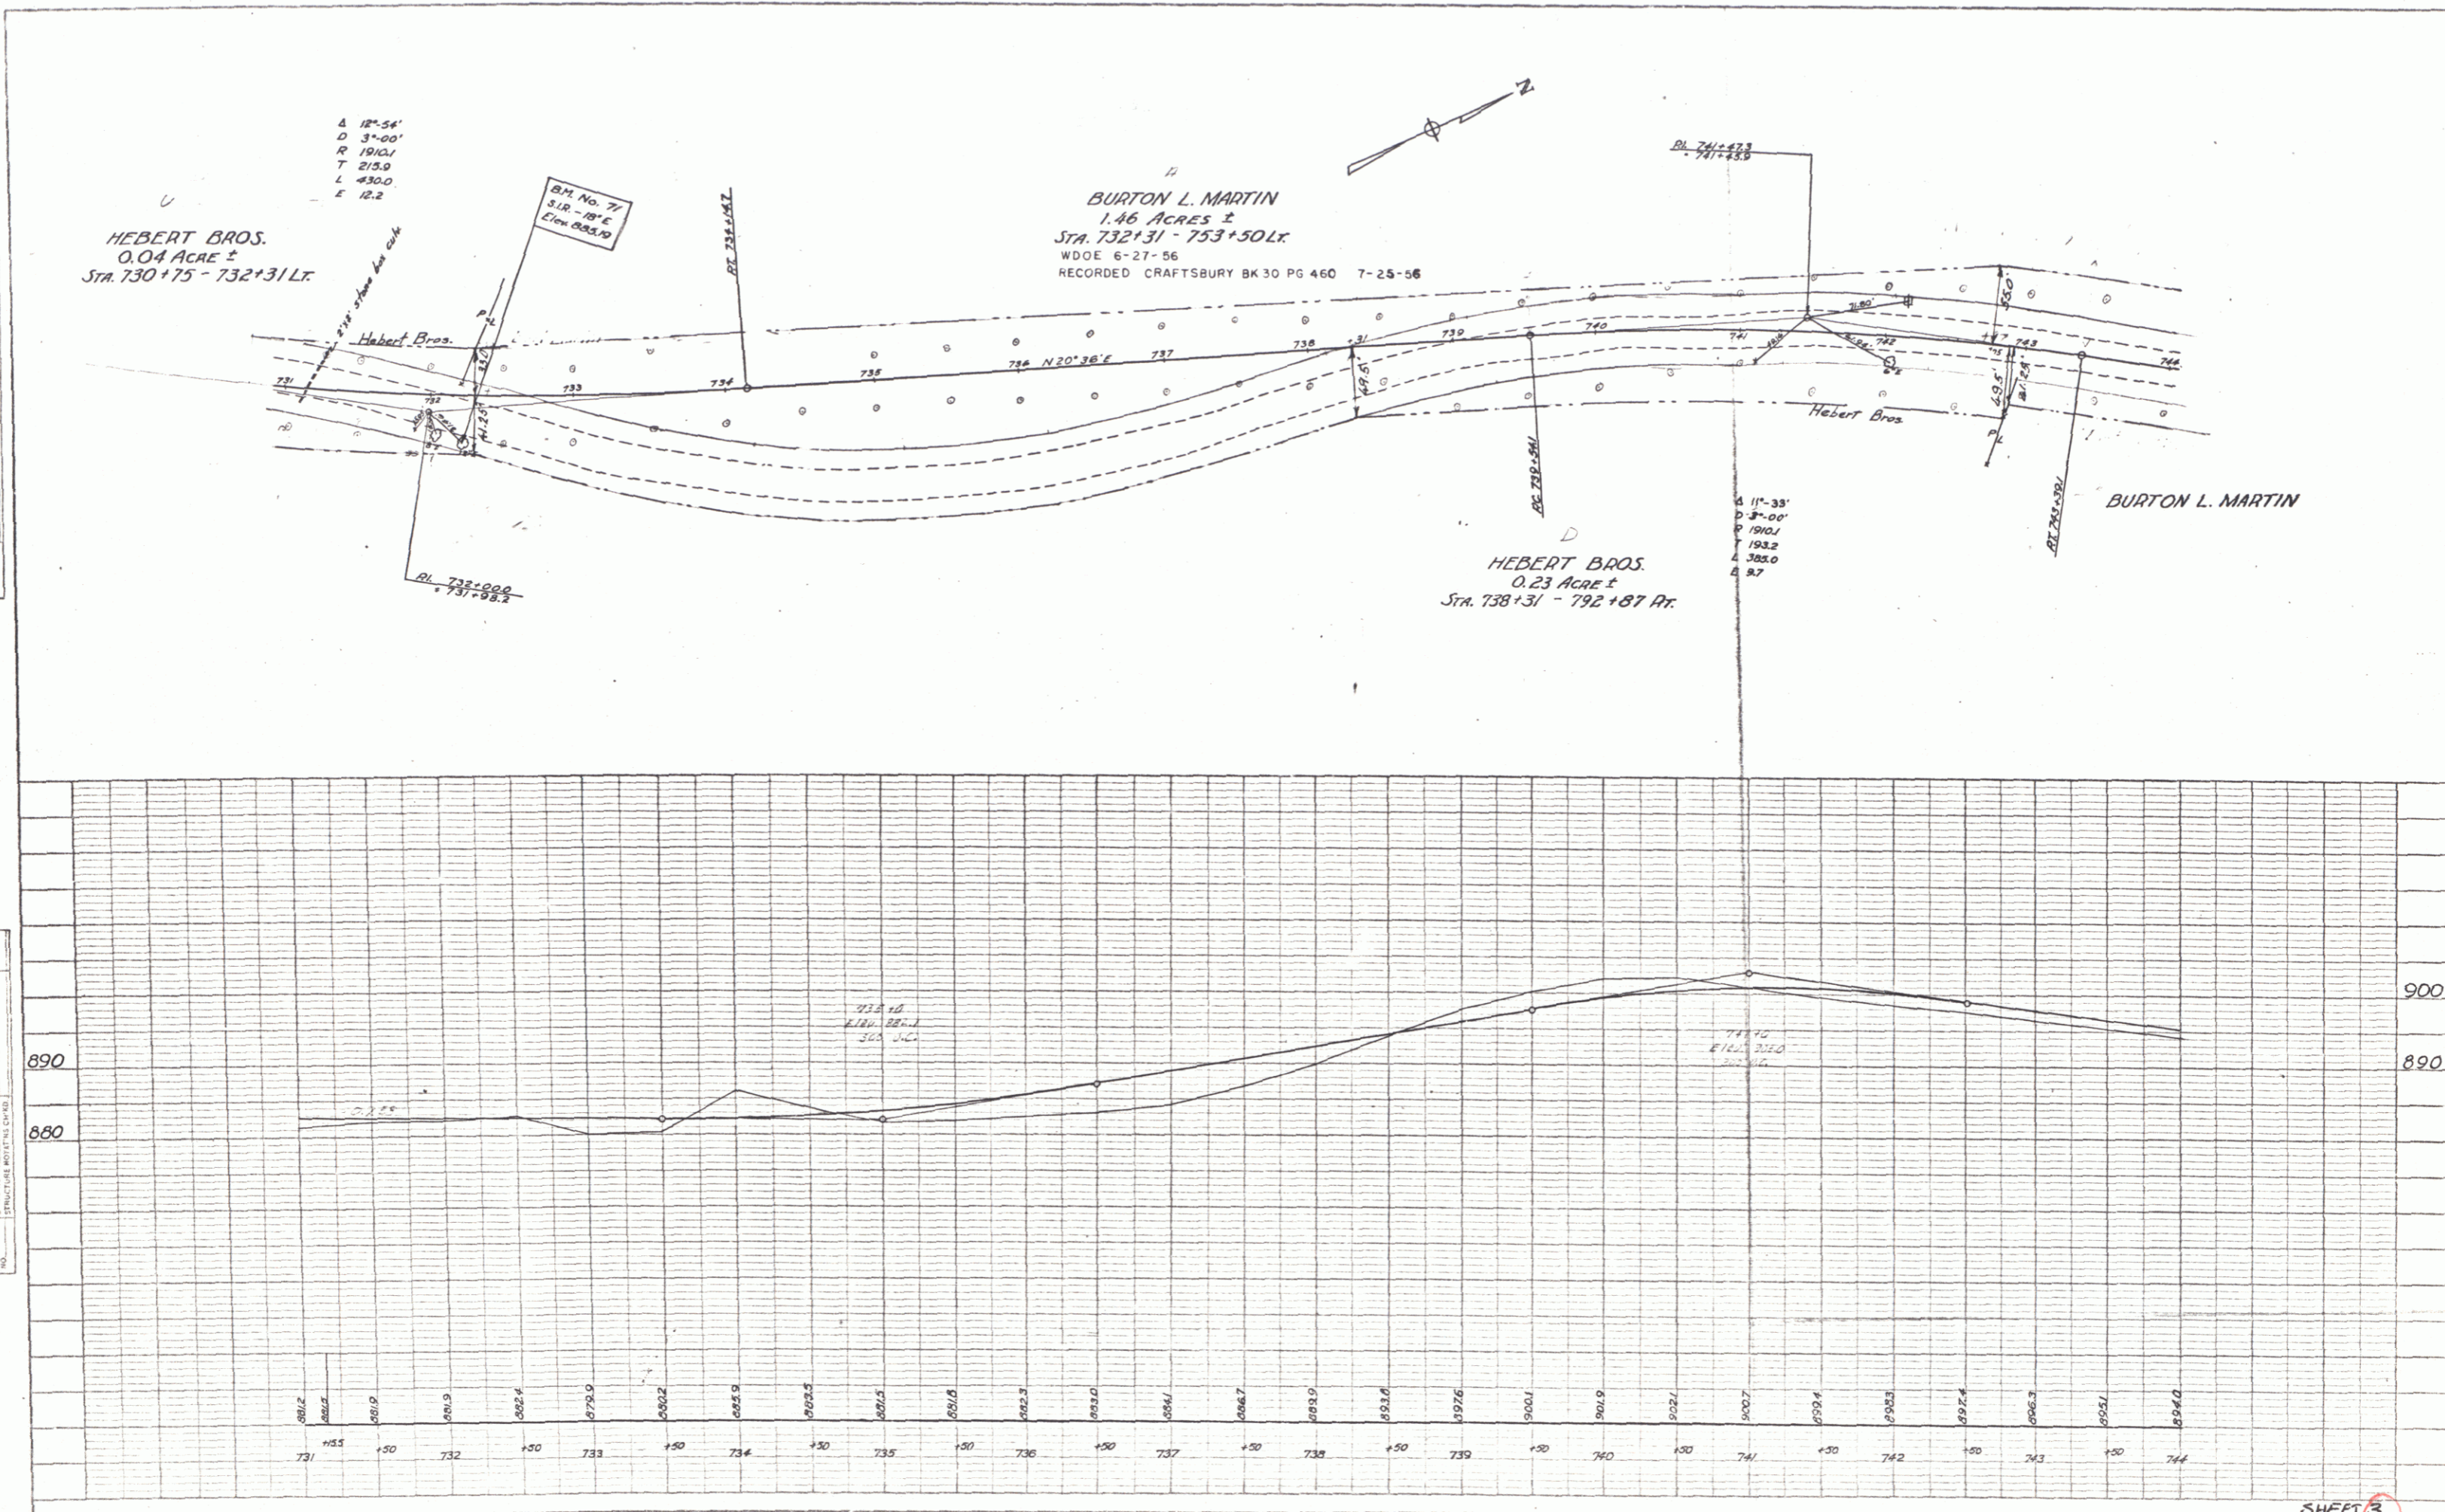



PLAN	DATE
BY	
CHECKED	
DATE	
BY	
CHECKED	
DATE	
BY	
CHECKED	
DATE	

PROFILE	DATE
BY	
CHECKED	
DATE	
BY	
CHECKED	
DATE	
BY	
CHECKED	
DATE	

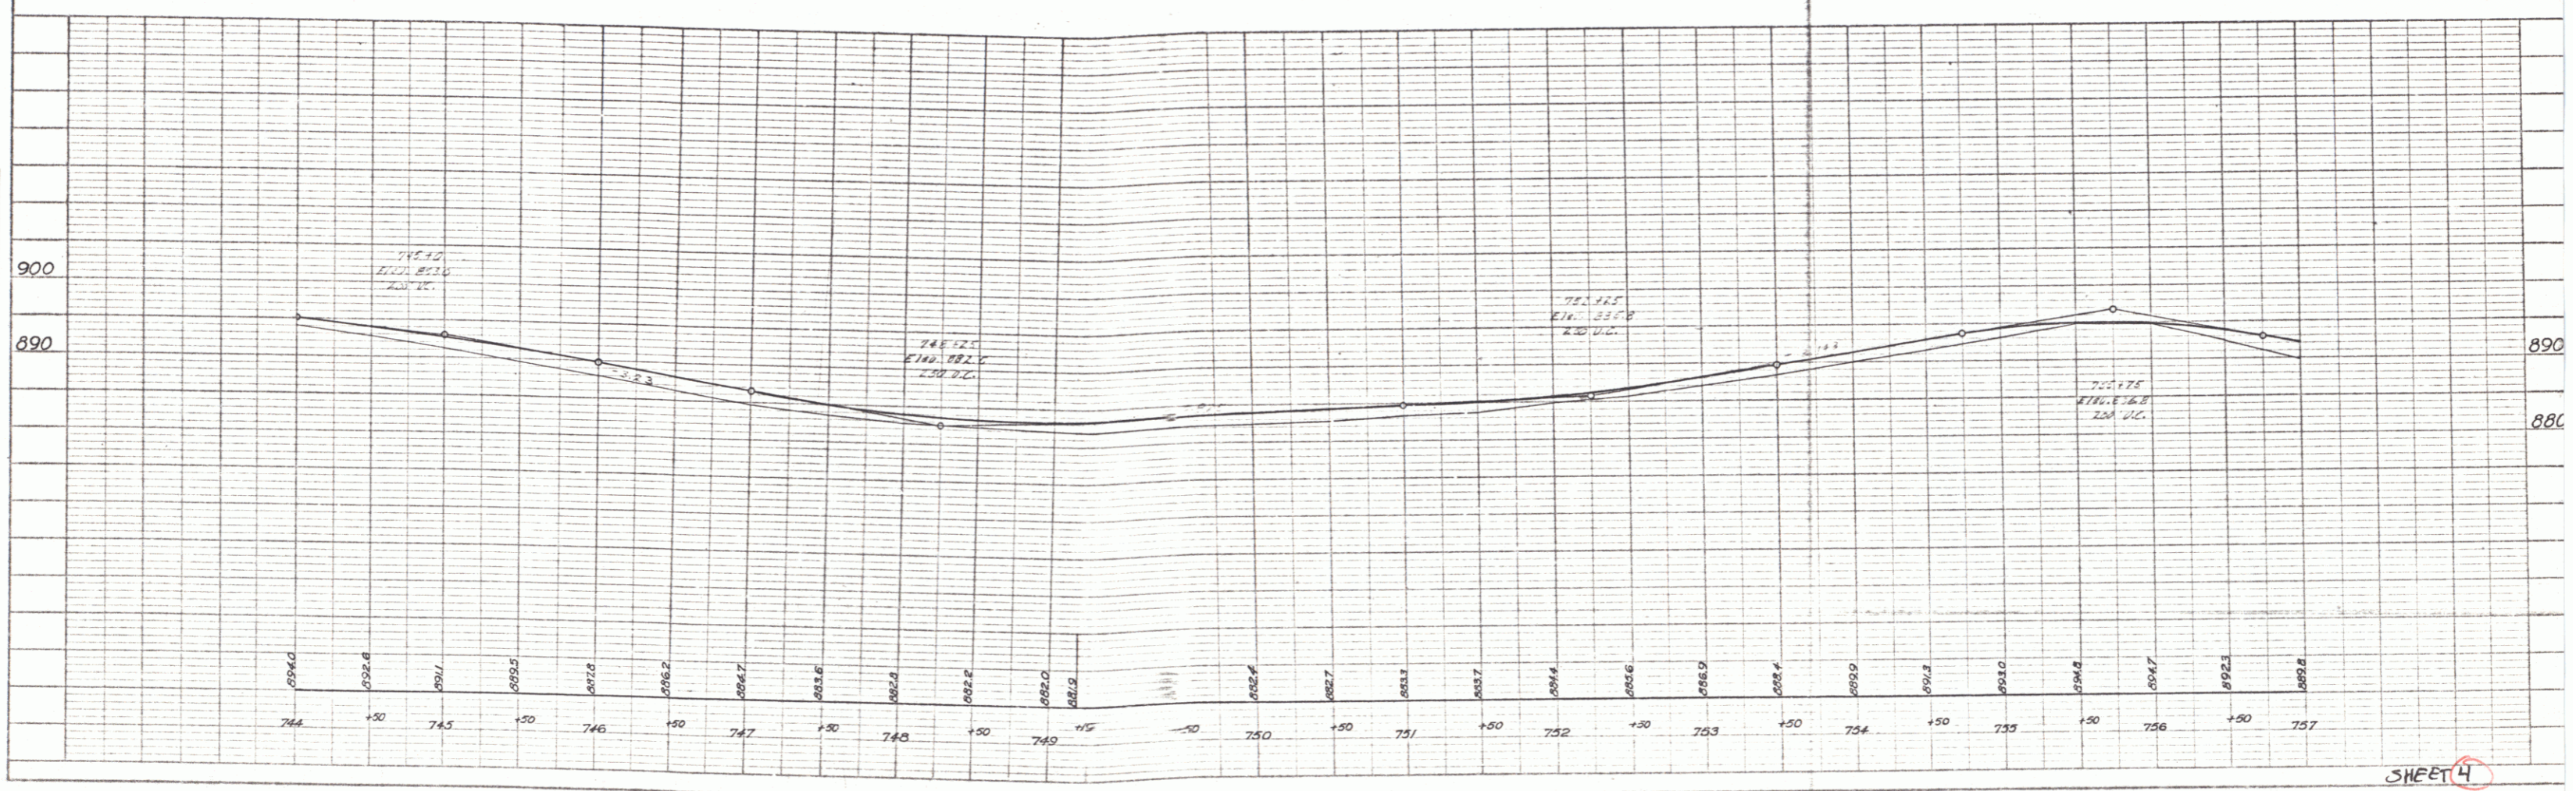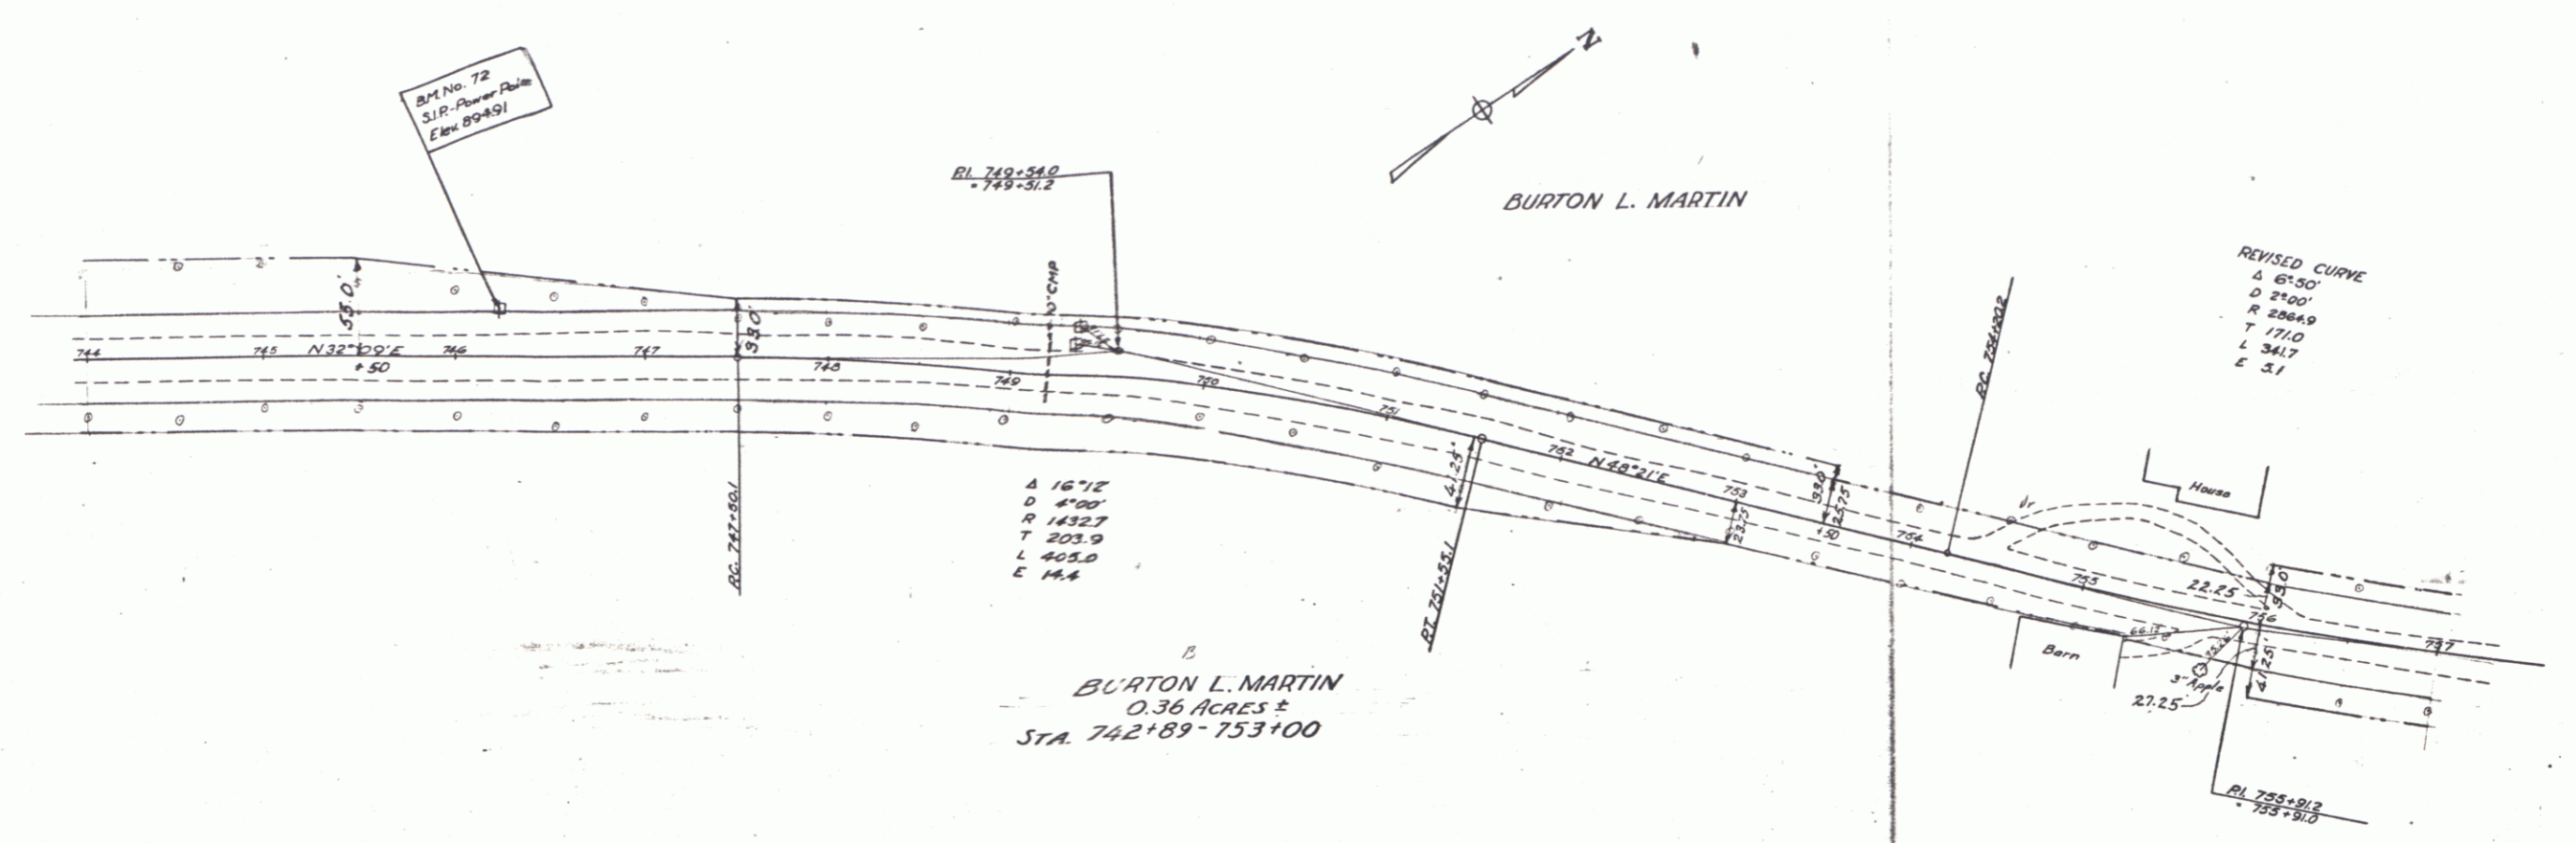

SHEET 4
Craftsbury Albany 166 V


4





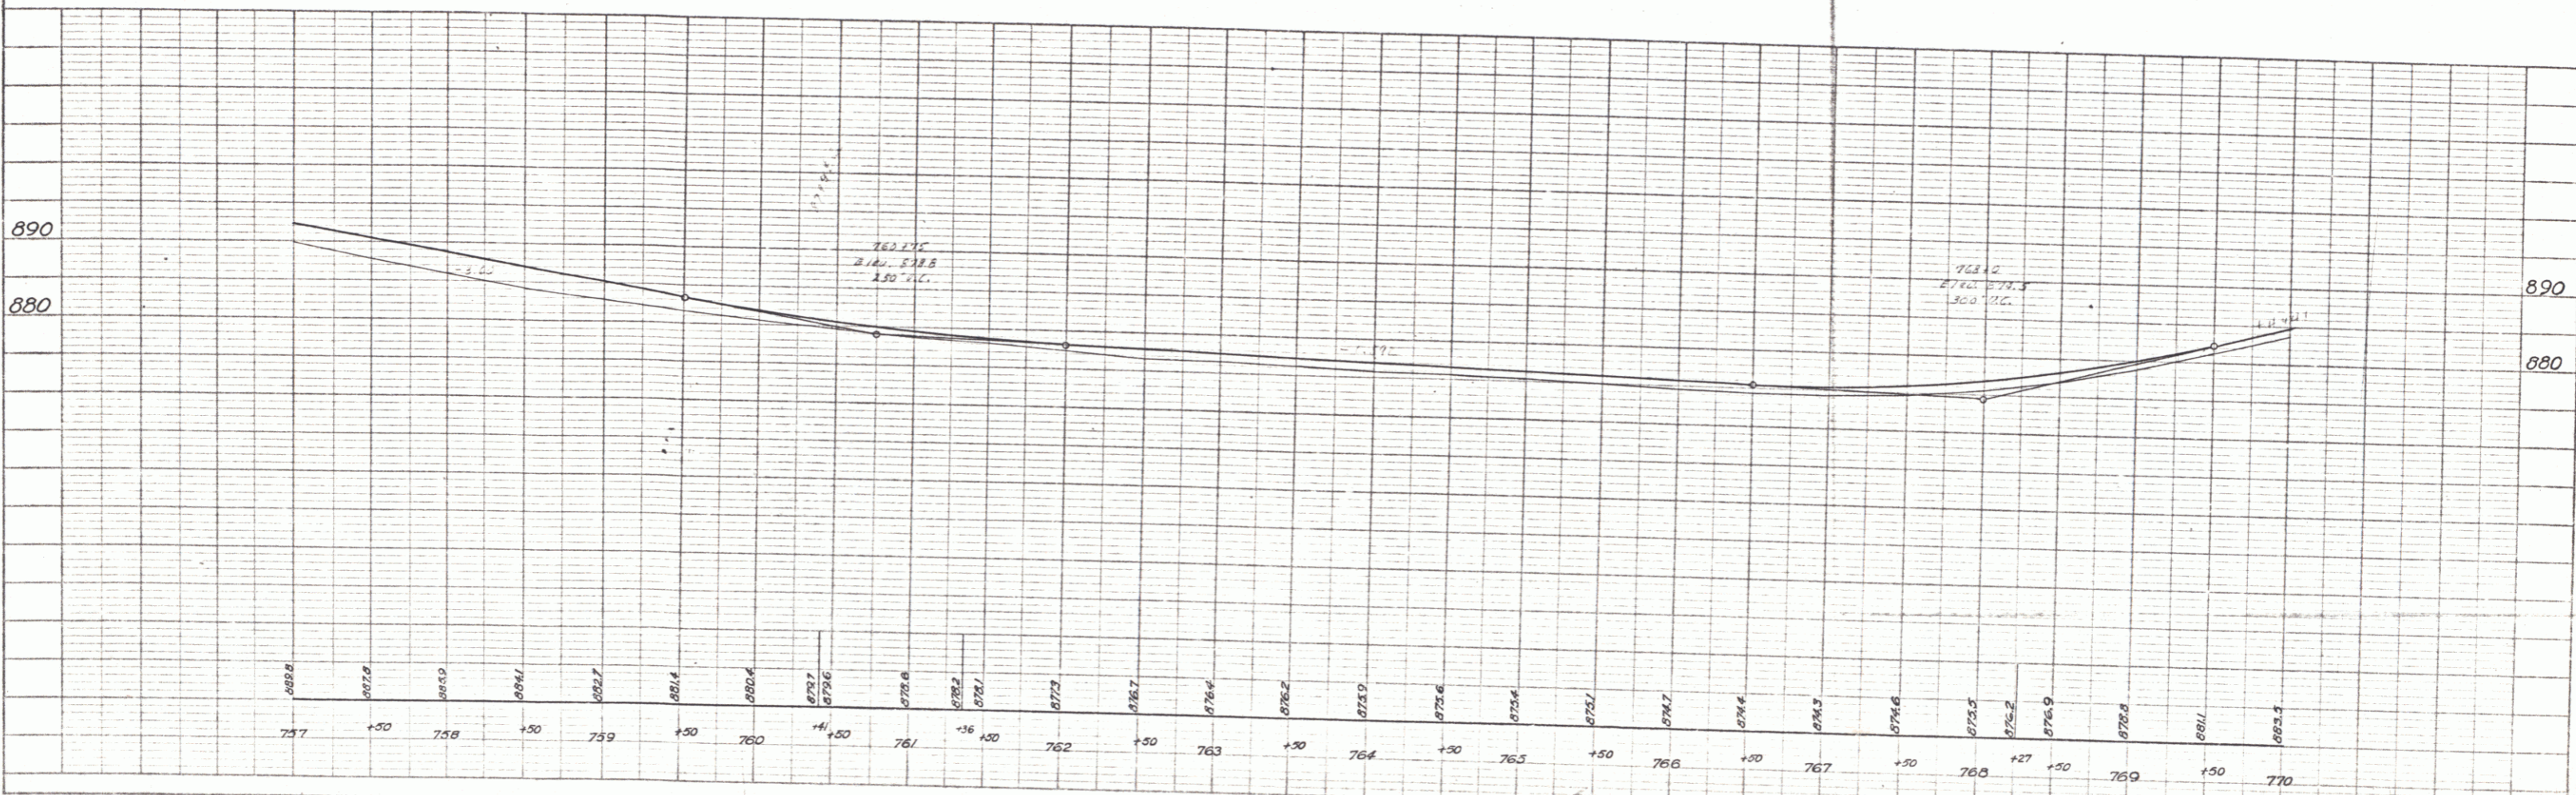




POOR ORIGINAL COPY


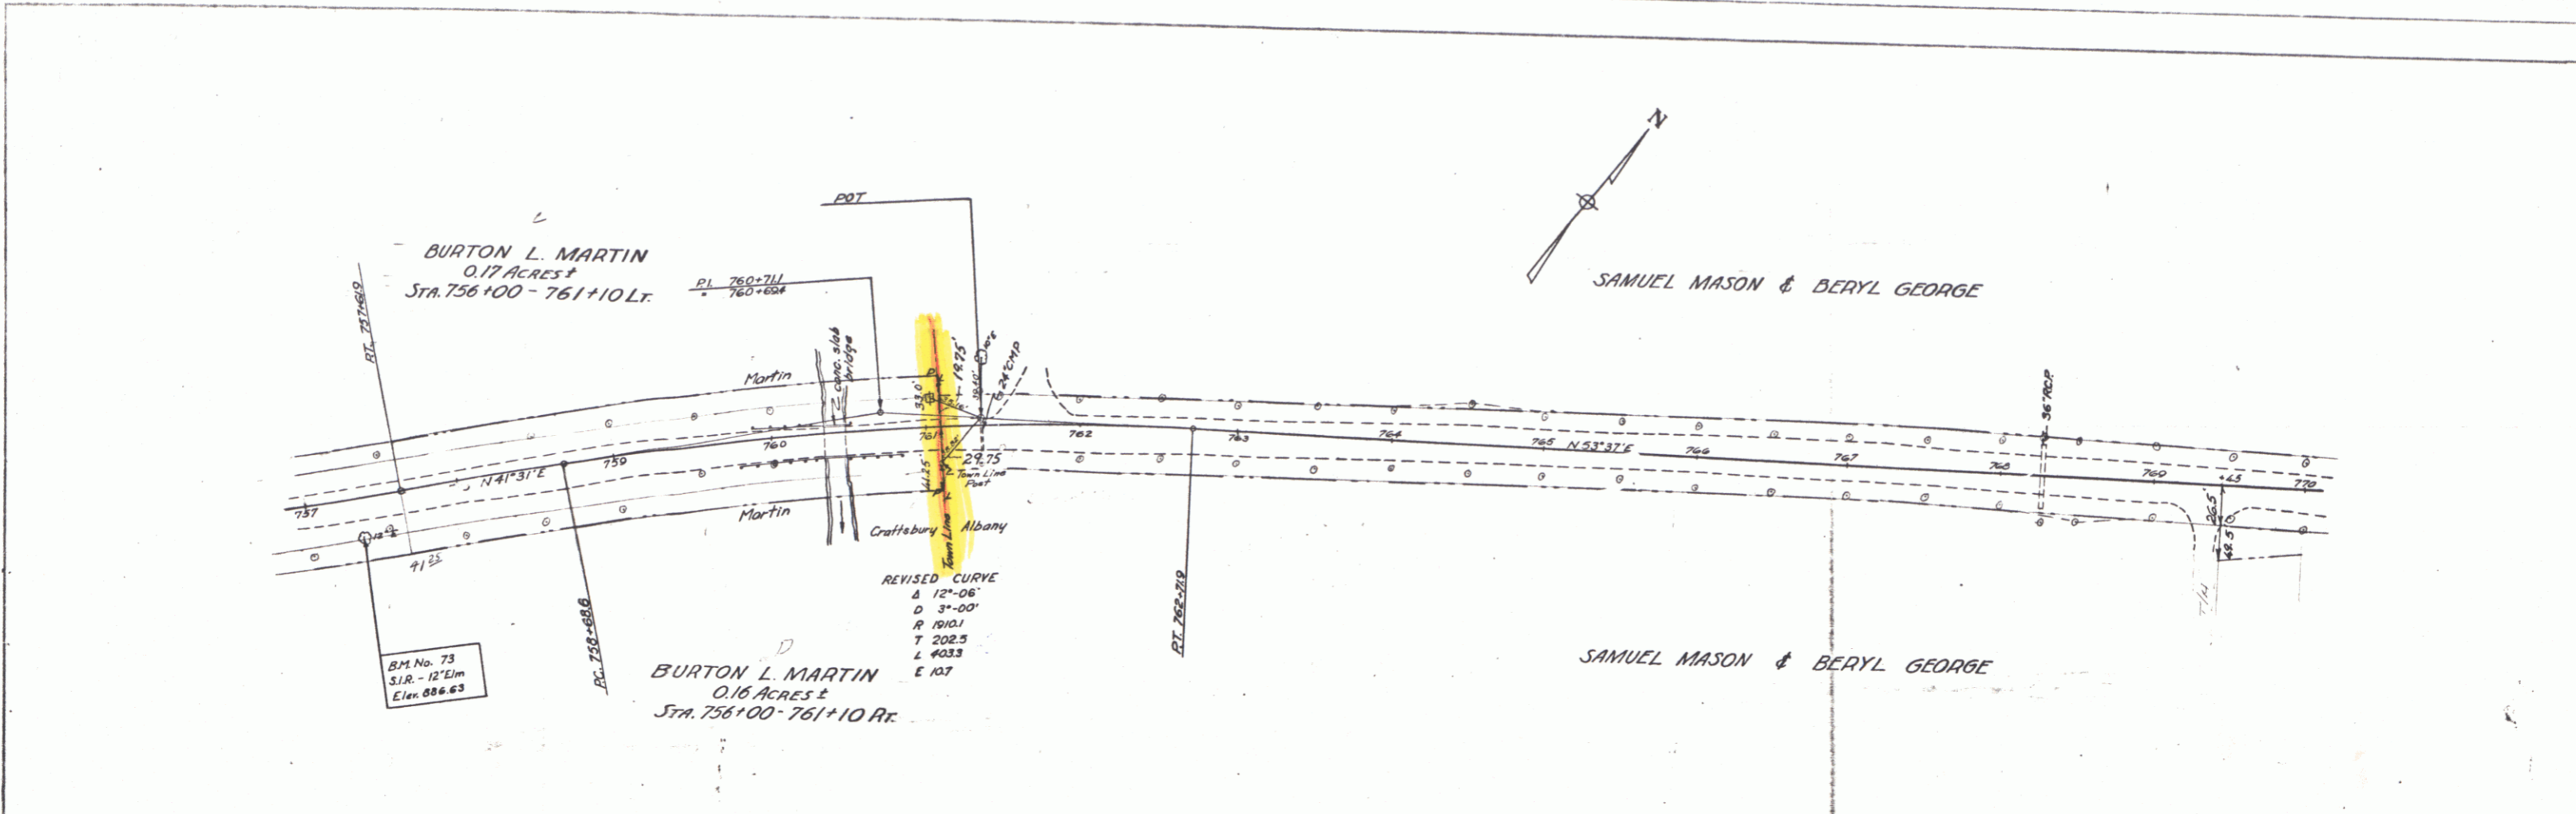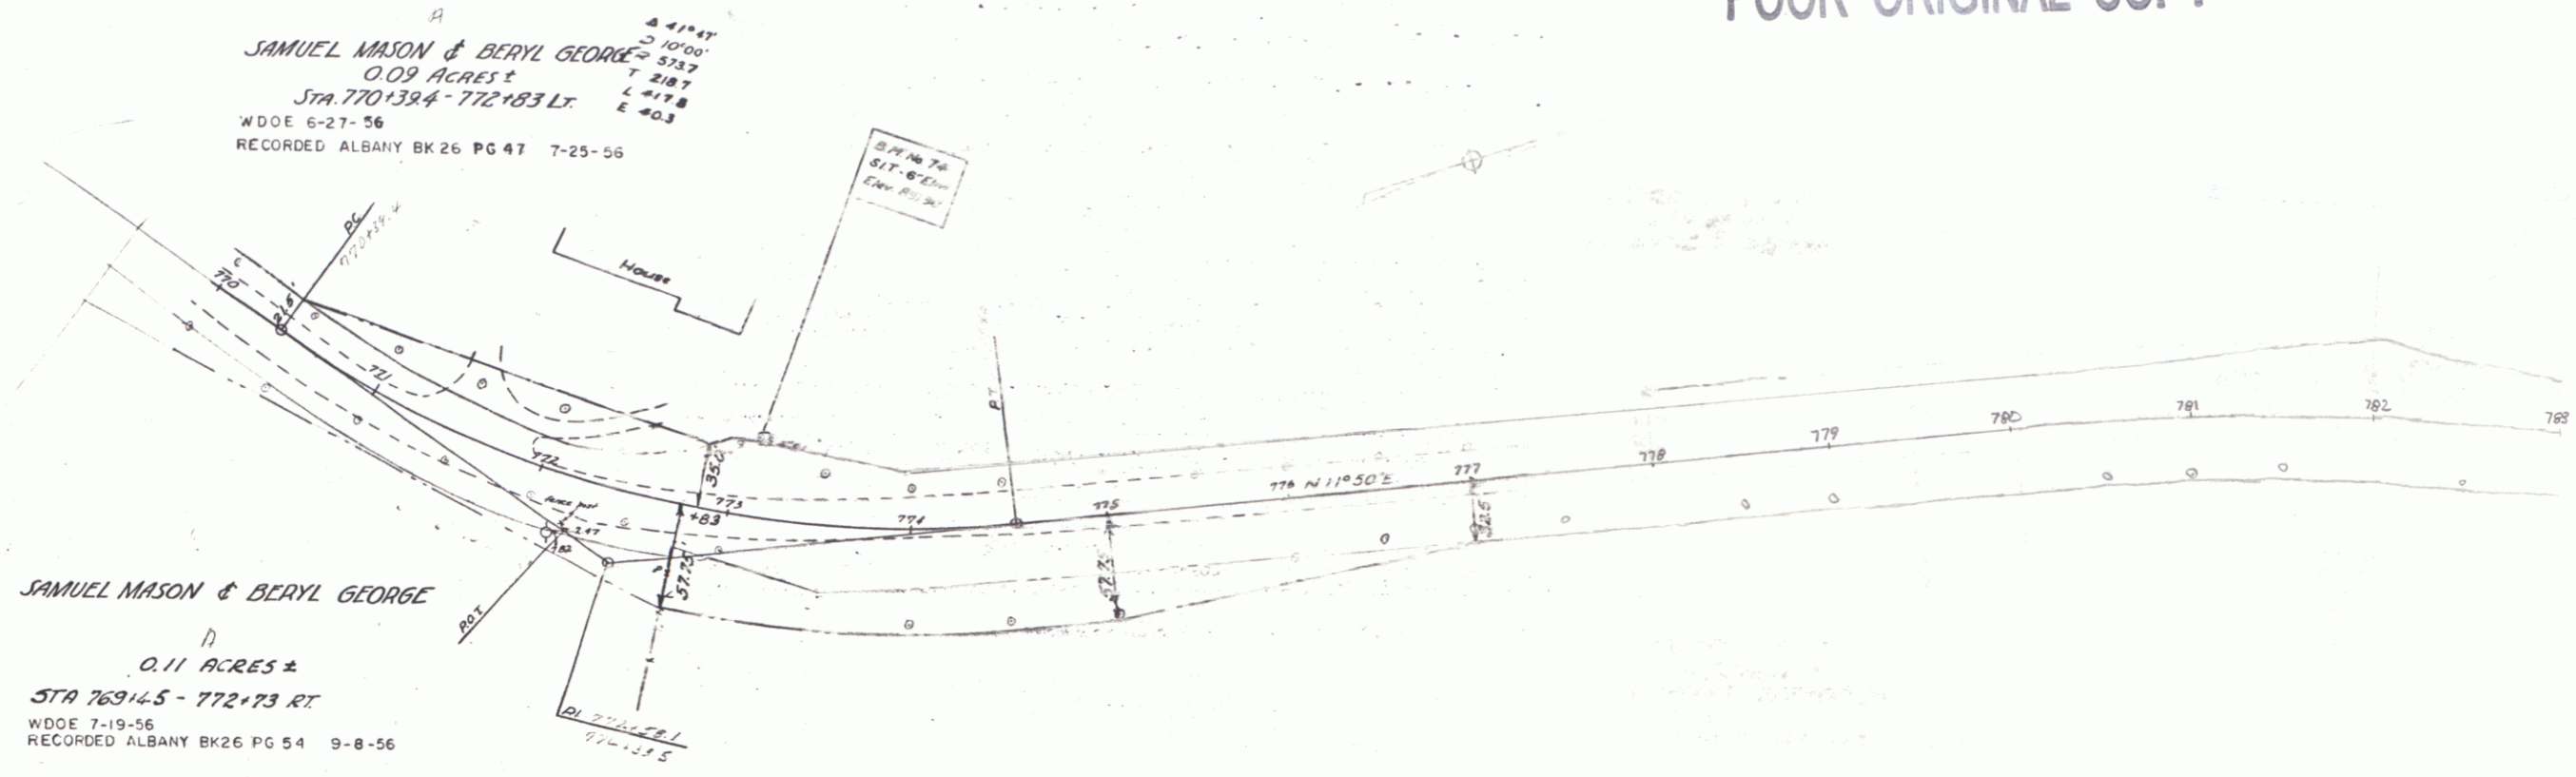


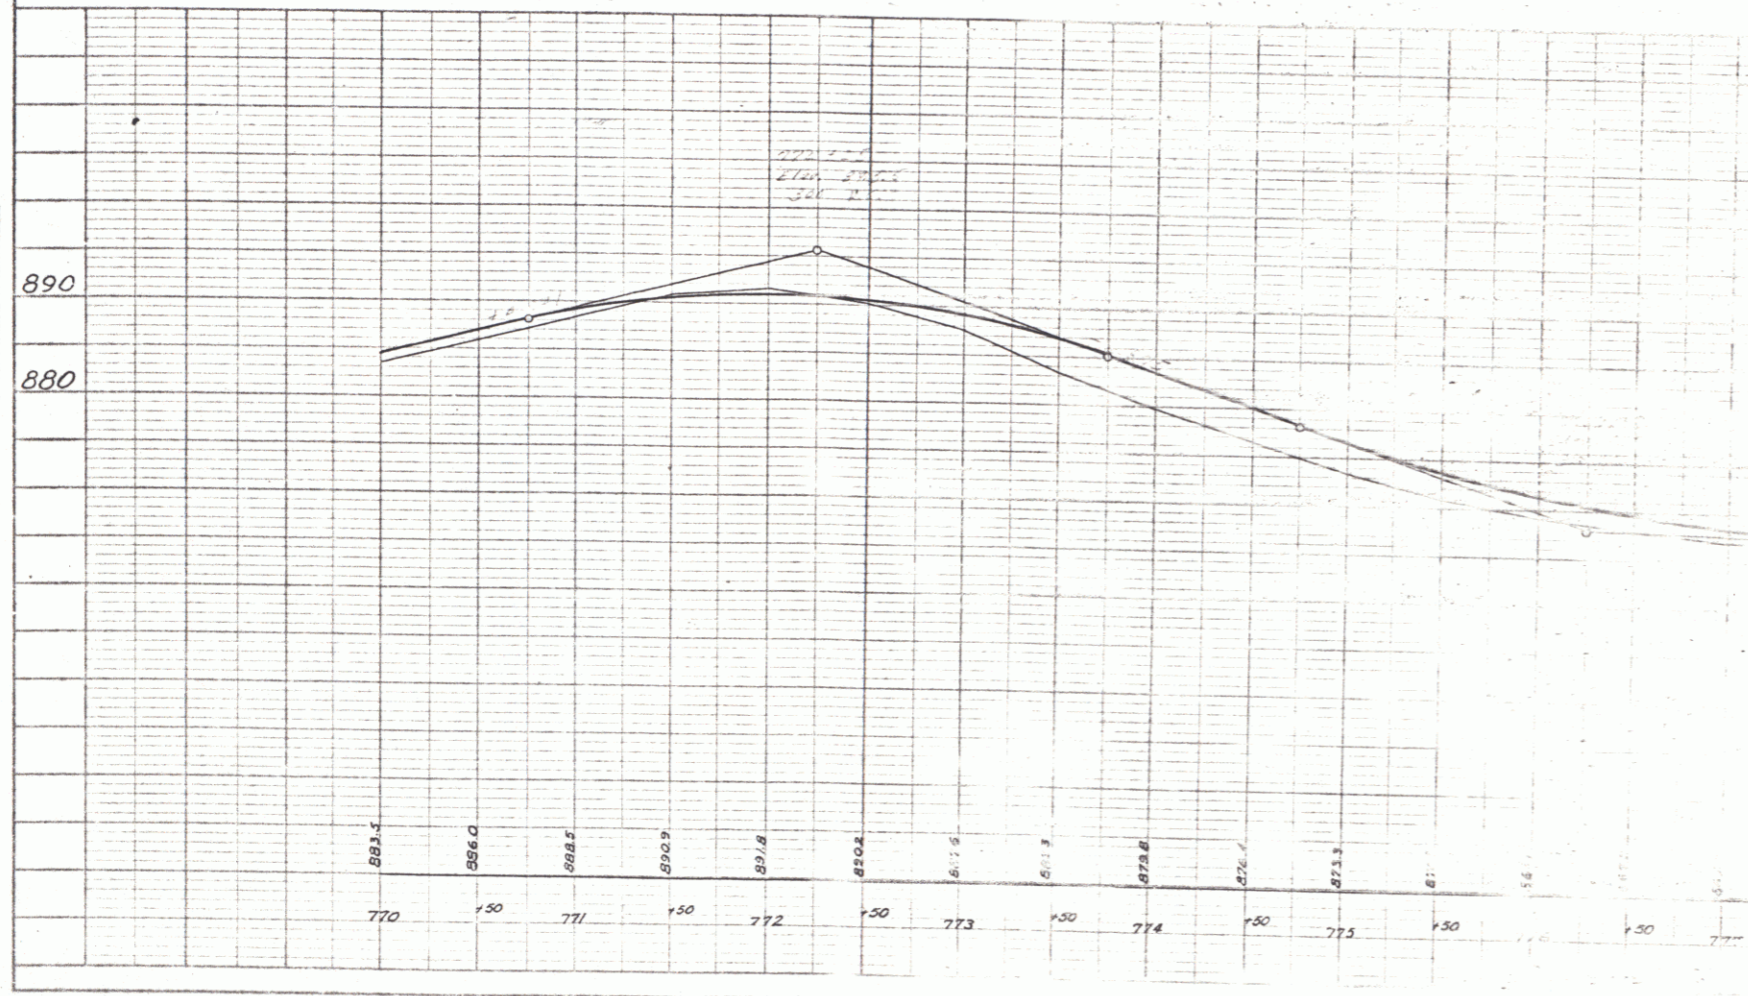

PLAN
 DESIGNED BY
 CHECKED BY
 DATE

PROFILE
 DESIGNED BY
 CHECKED BY
 DATE

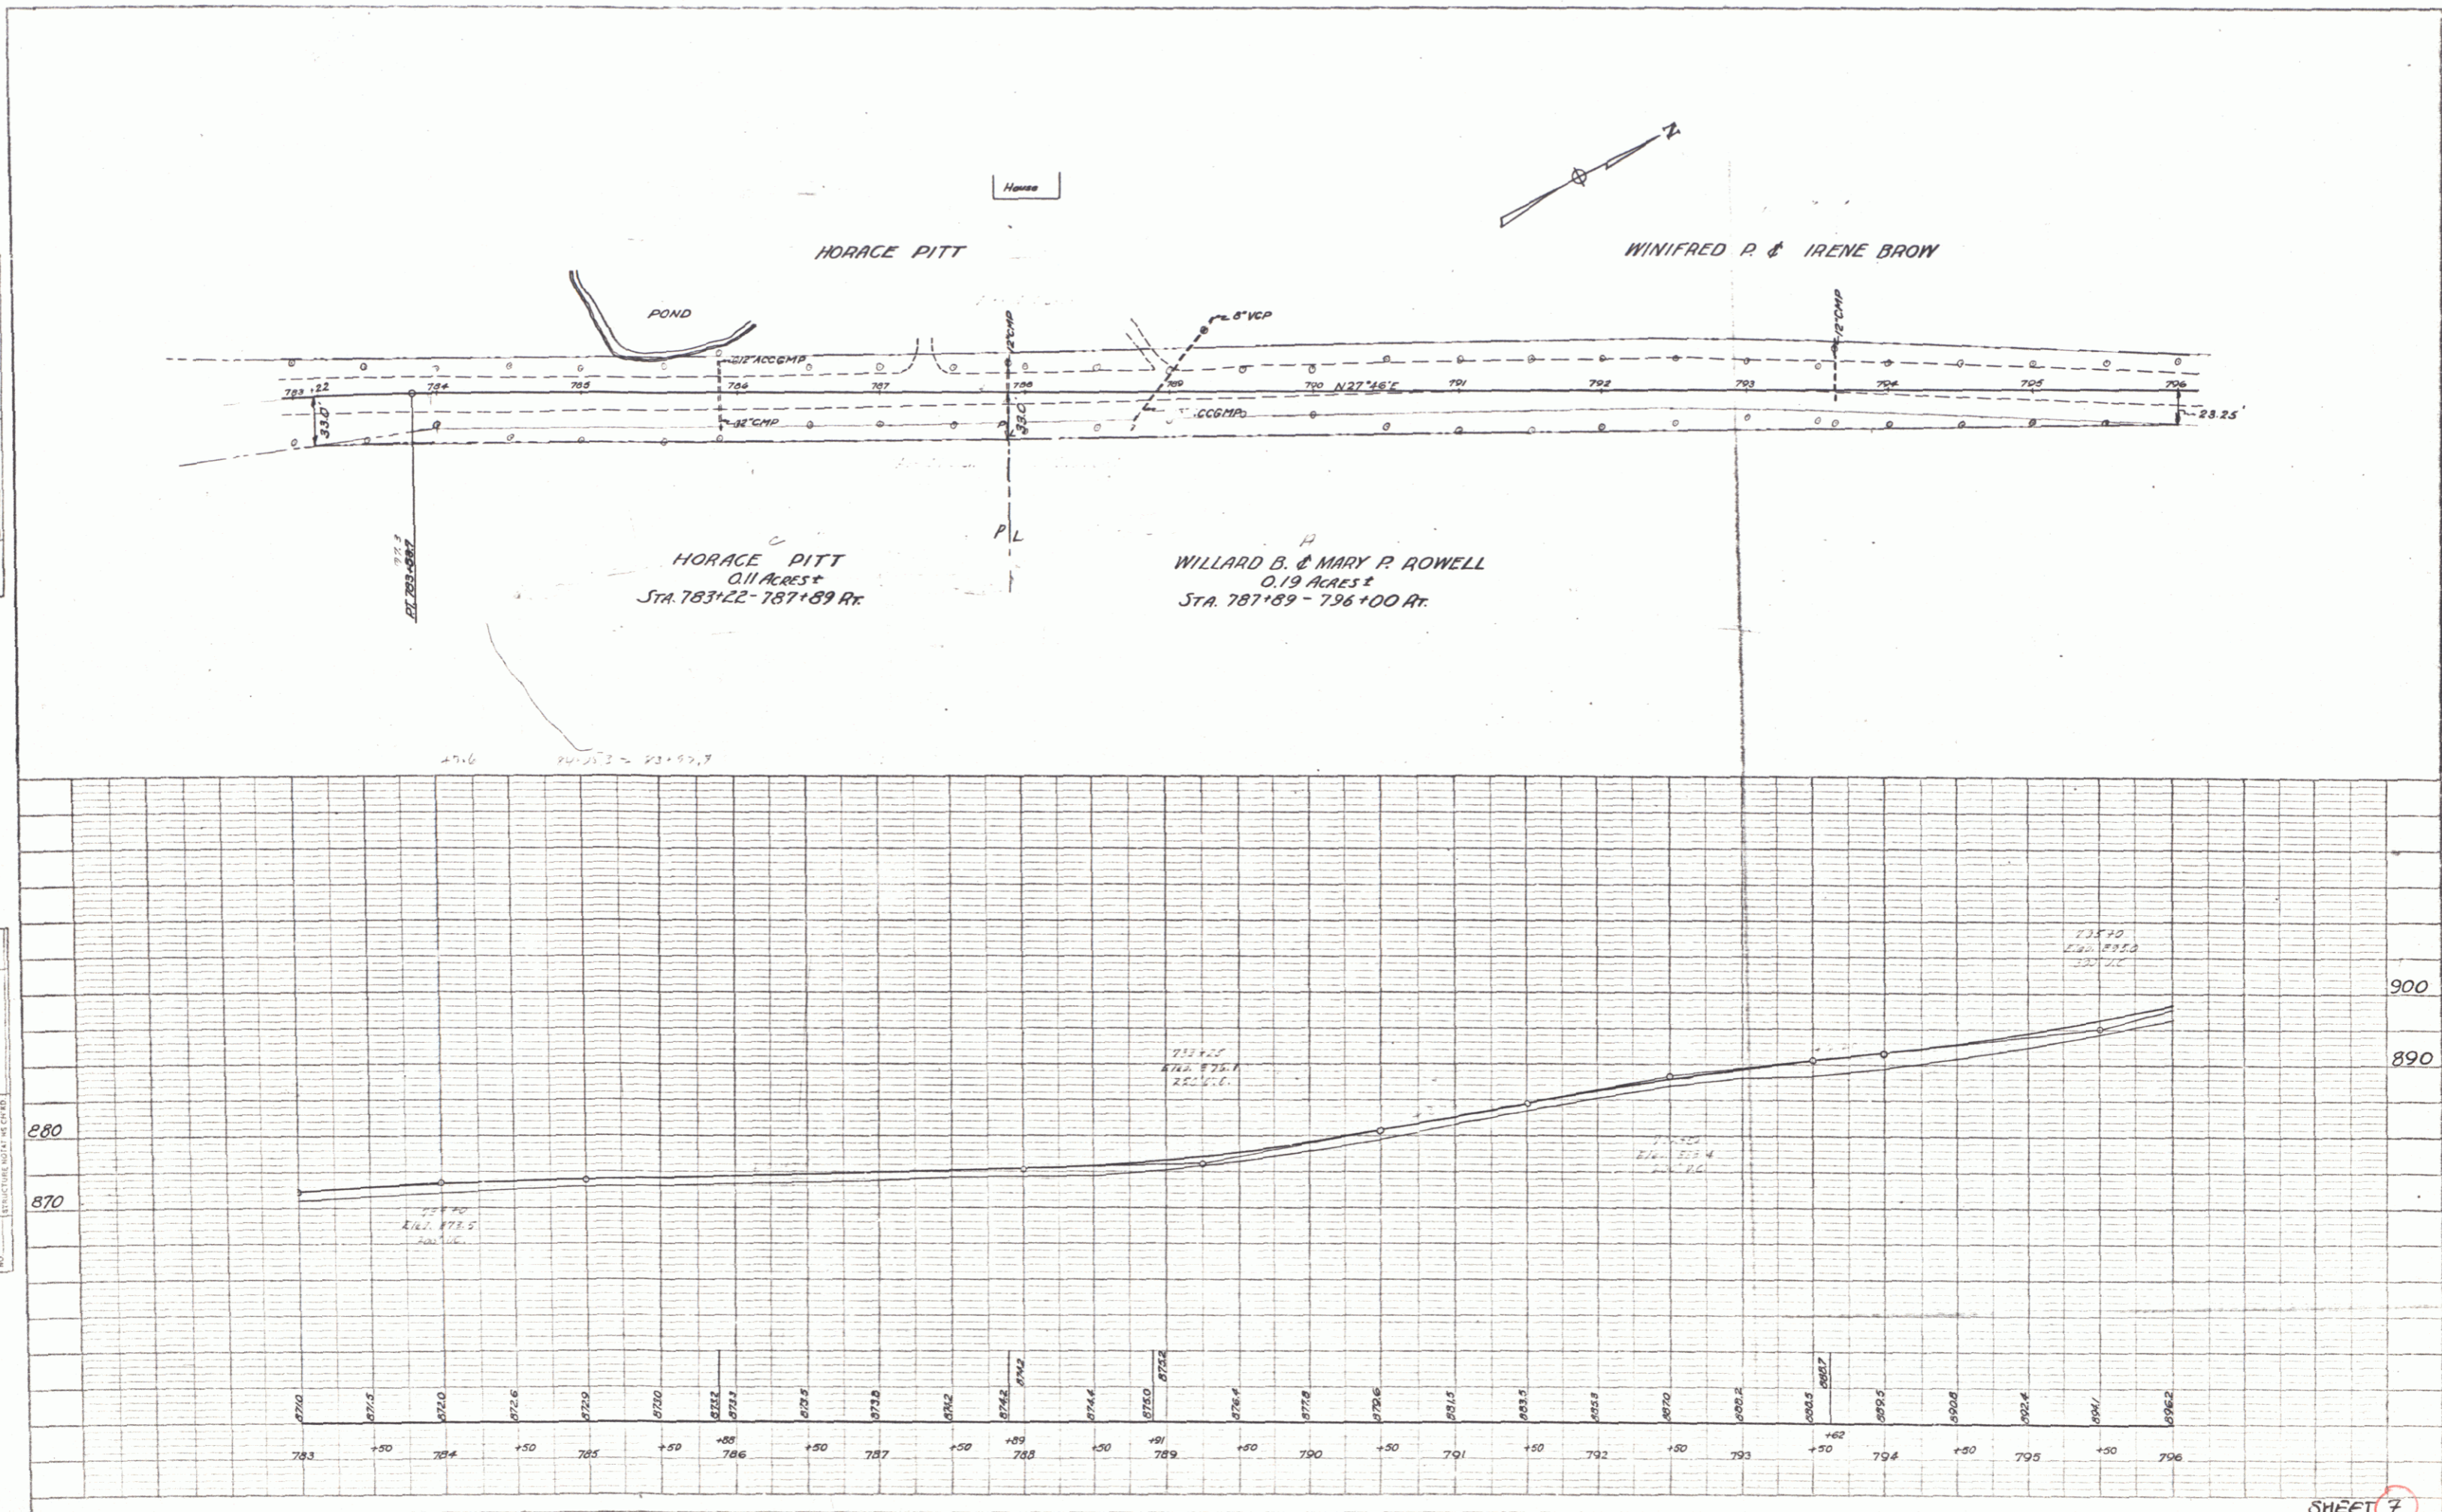



SHEET 7
 Craftsbury Albany 166 V

PLAN	DATE	BY	CHKD.
REVISIONS			
NOTED			
MADE CHECKED			
NOTE BOOK			
NO. OF WAYS CHECKED			
NO.			

PROFILE	DATE	BY	CHKD.
REVISIONS			
NOTED			
MADE CHECKED			
NOTE BOOK			
NO. OF WAYS CHECKED			
NO.			


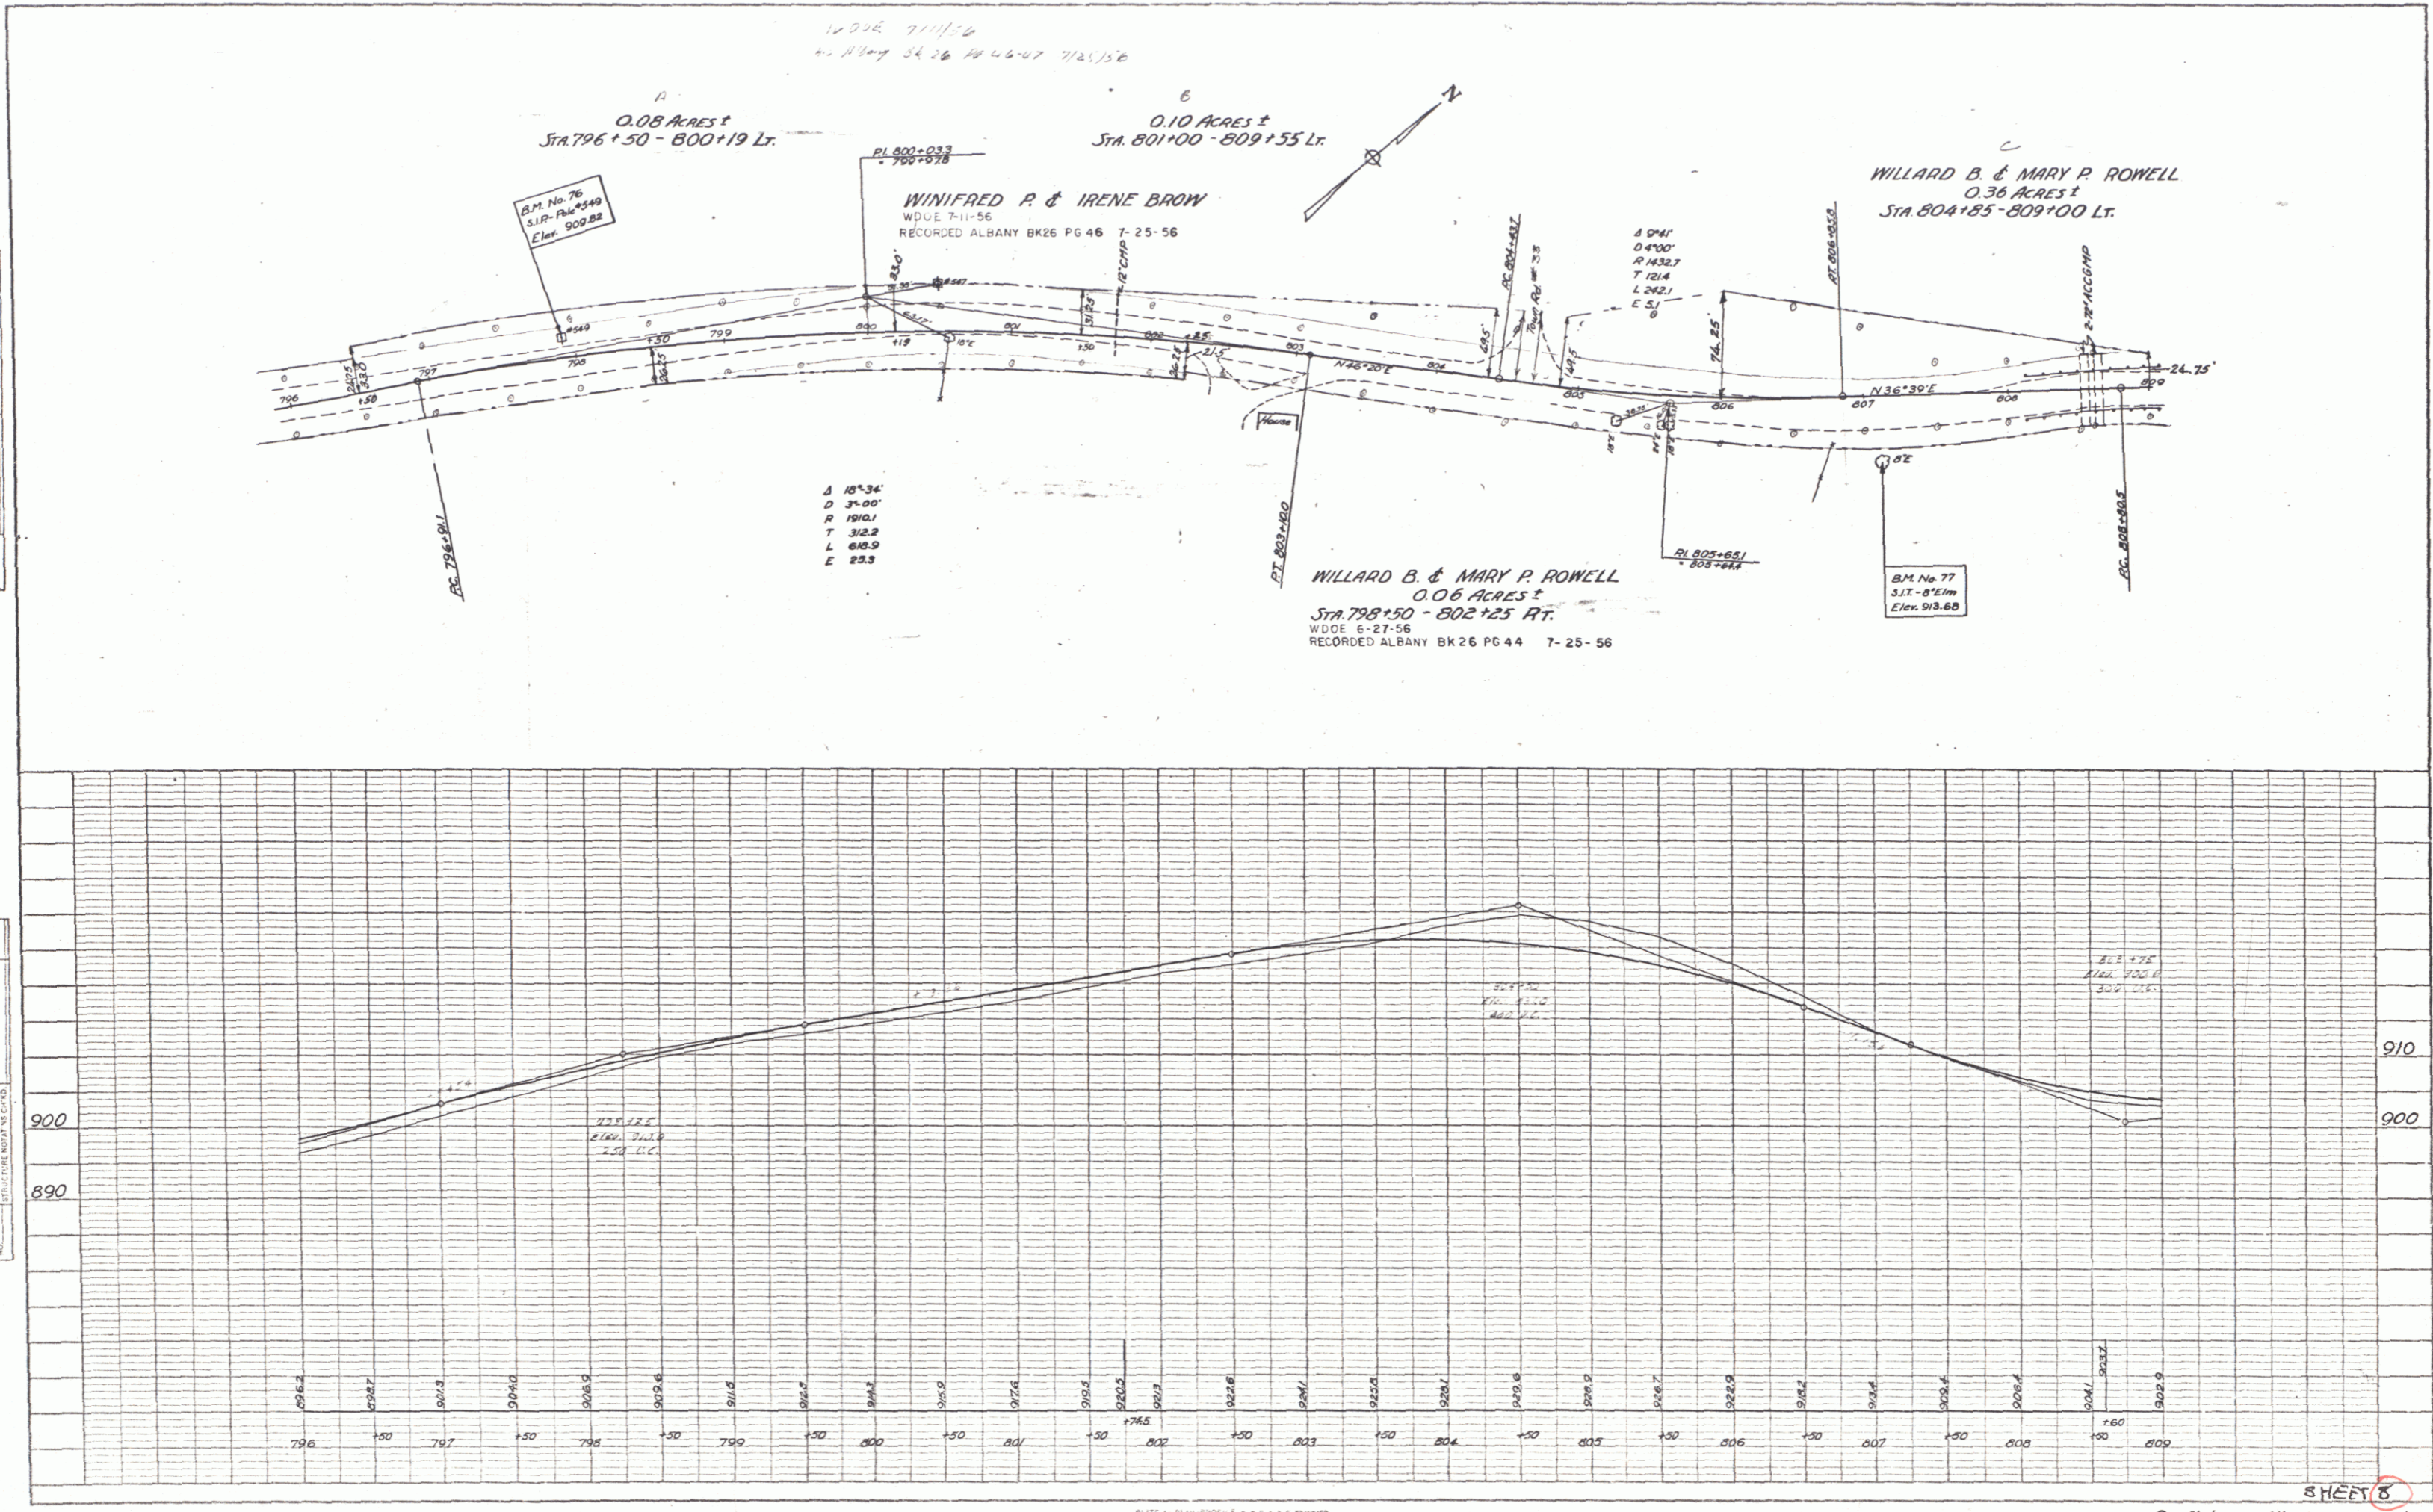


KEUFFEL & ESSER CO., NEW YORK
P. & E. CO. NO. 246-110

PLAN

PROFILE

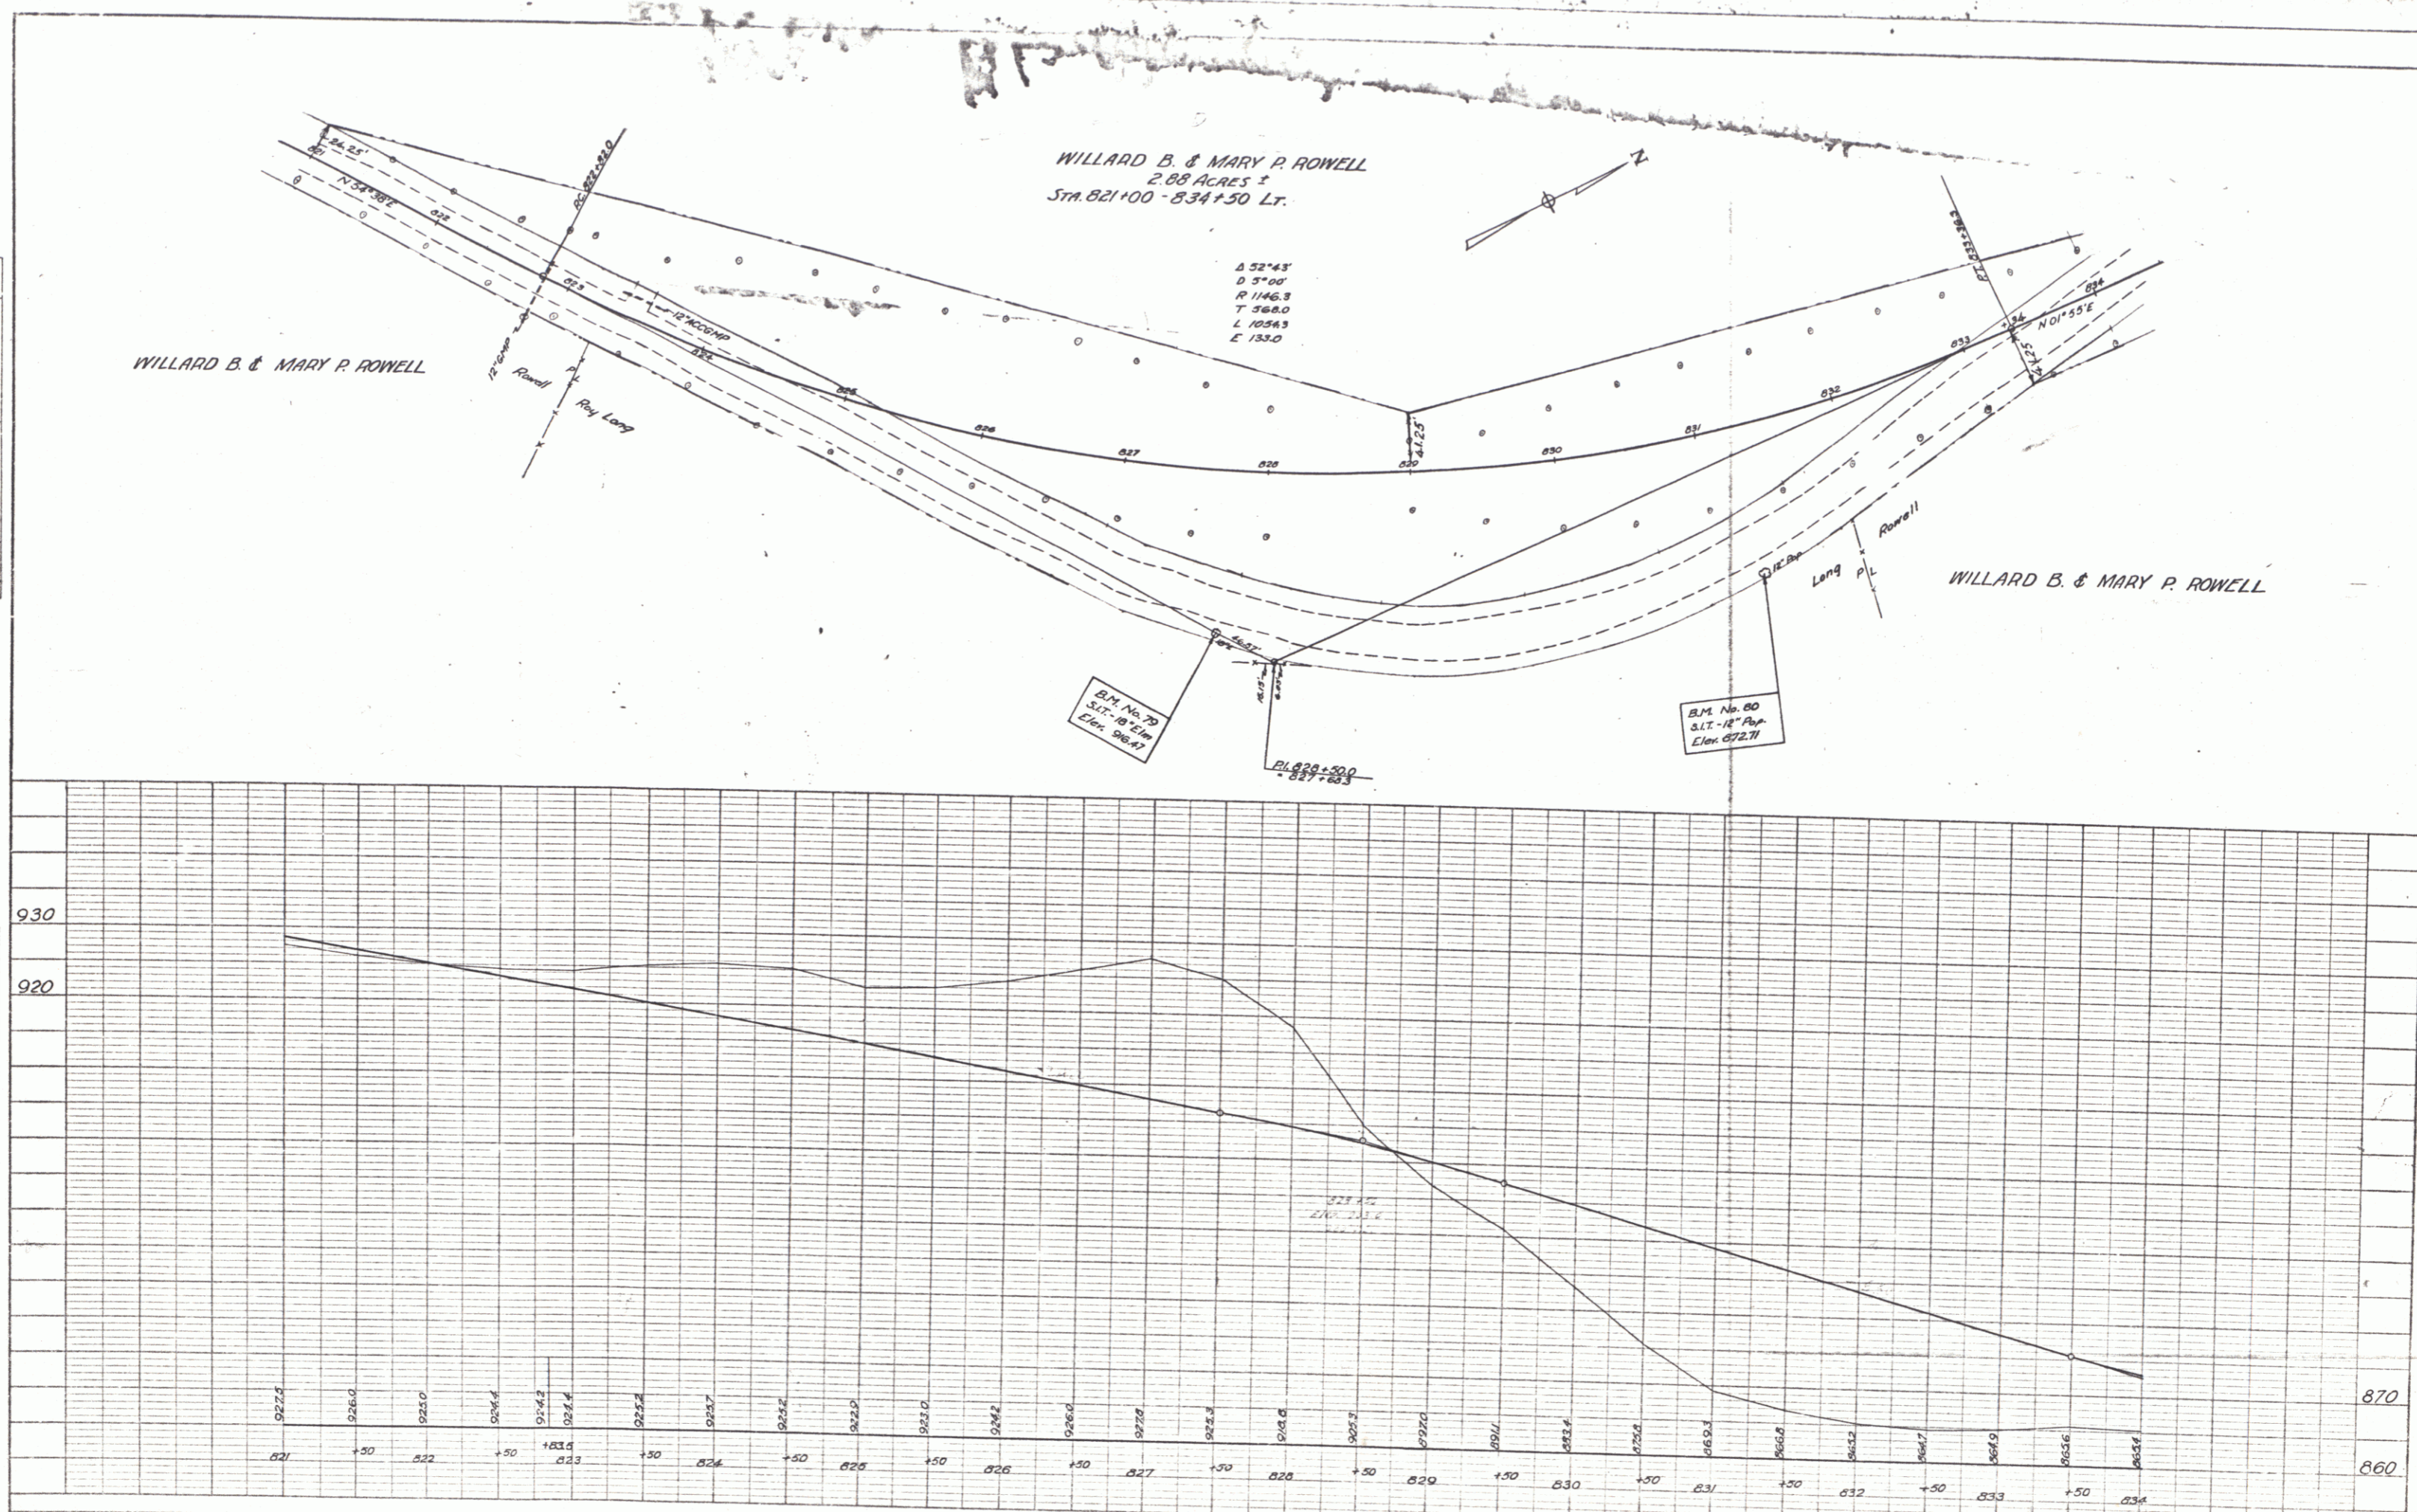




SHEET 10
 Craftsbury Albany 166 V

10

PLAN
 SURVEYED: _____
 DATE: _____
 NOTE BOOK: _____
 DRAWN BY: _____
 CHECKED BY: _____

PROFILE
 SURVEYED: _____
 DATE: _____
 NOTE BOOK: _____
 DRAWN BY: _____
 CHECKED BY: _____


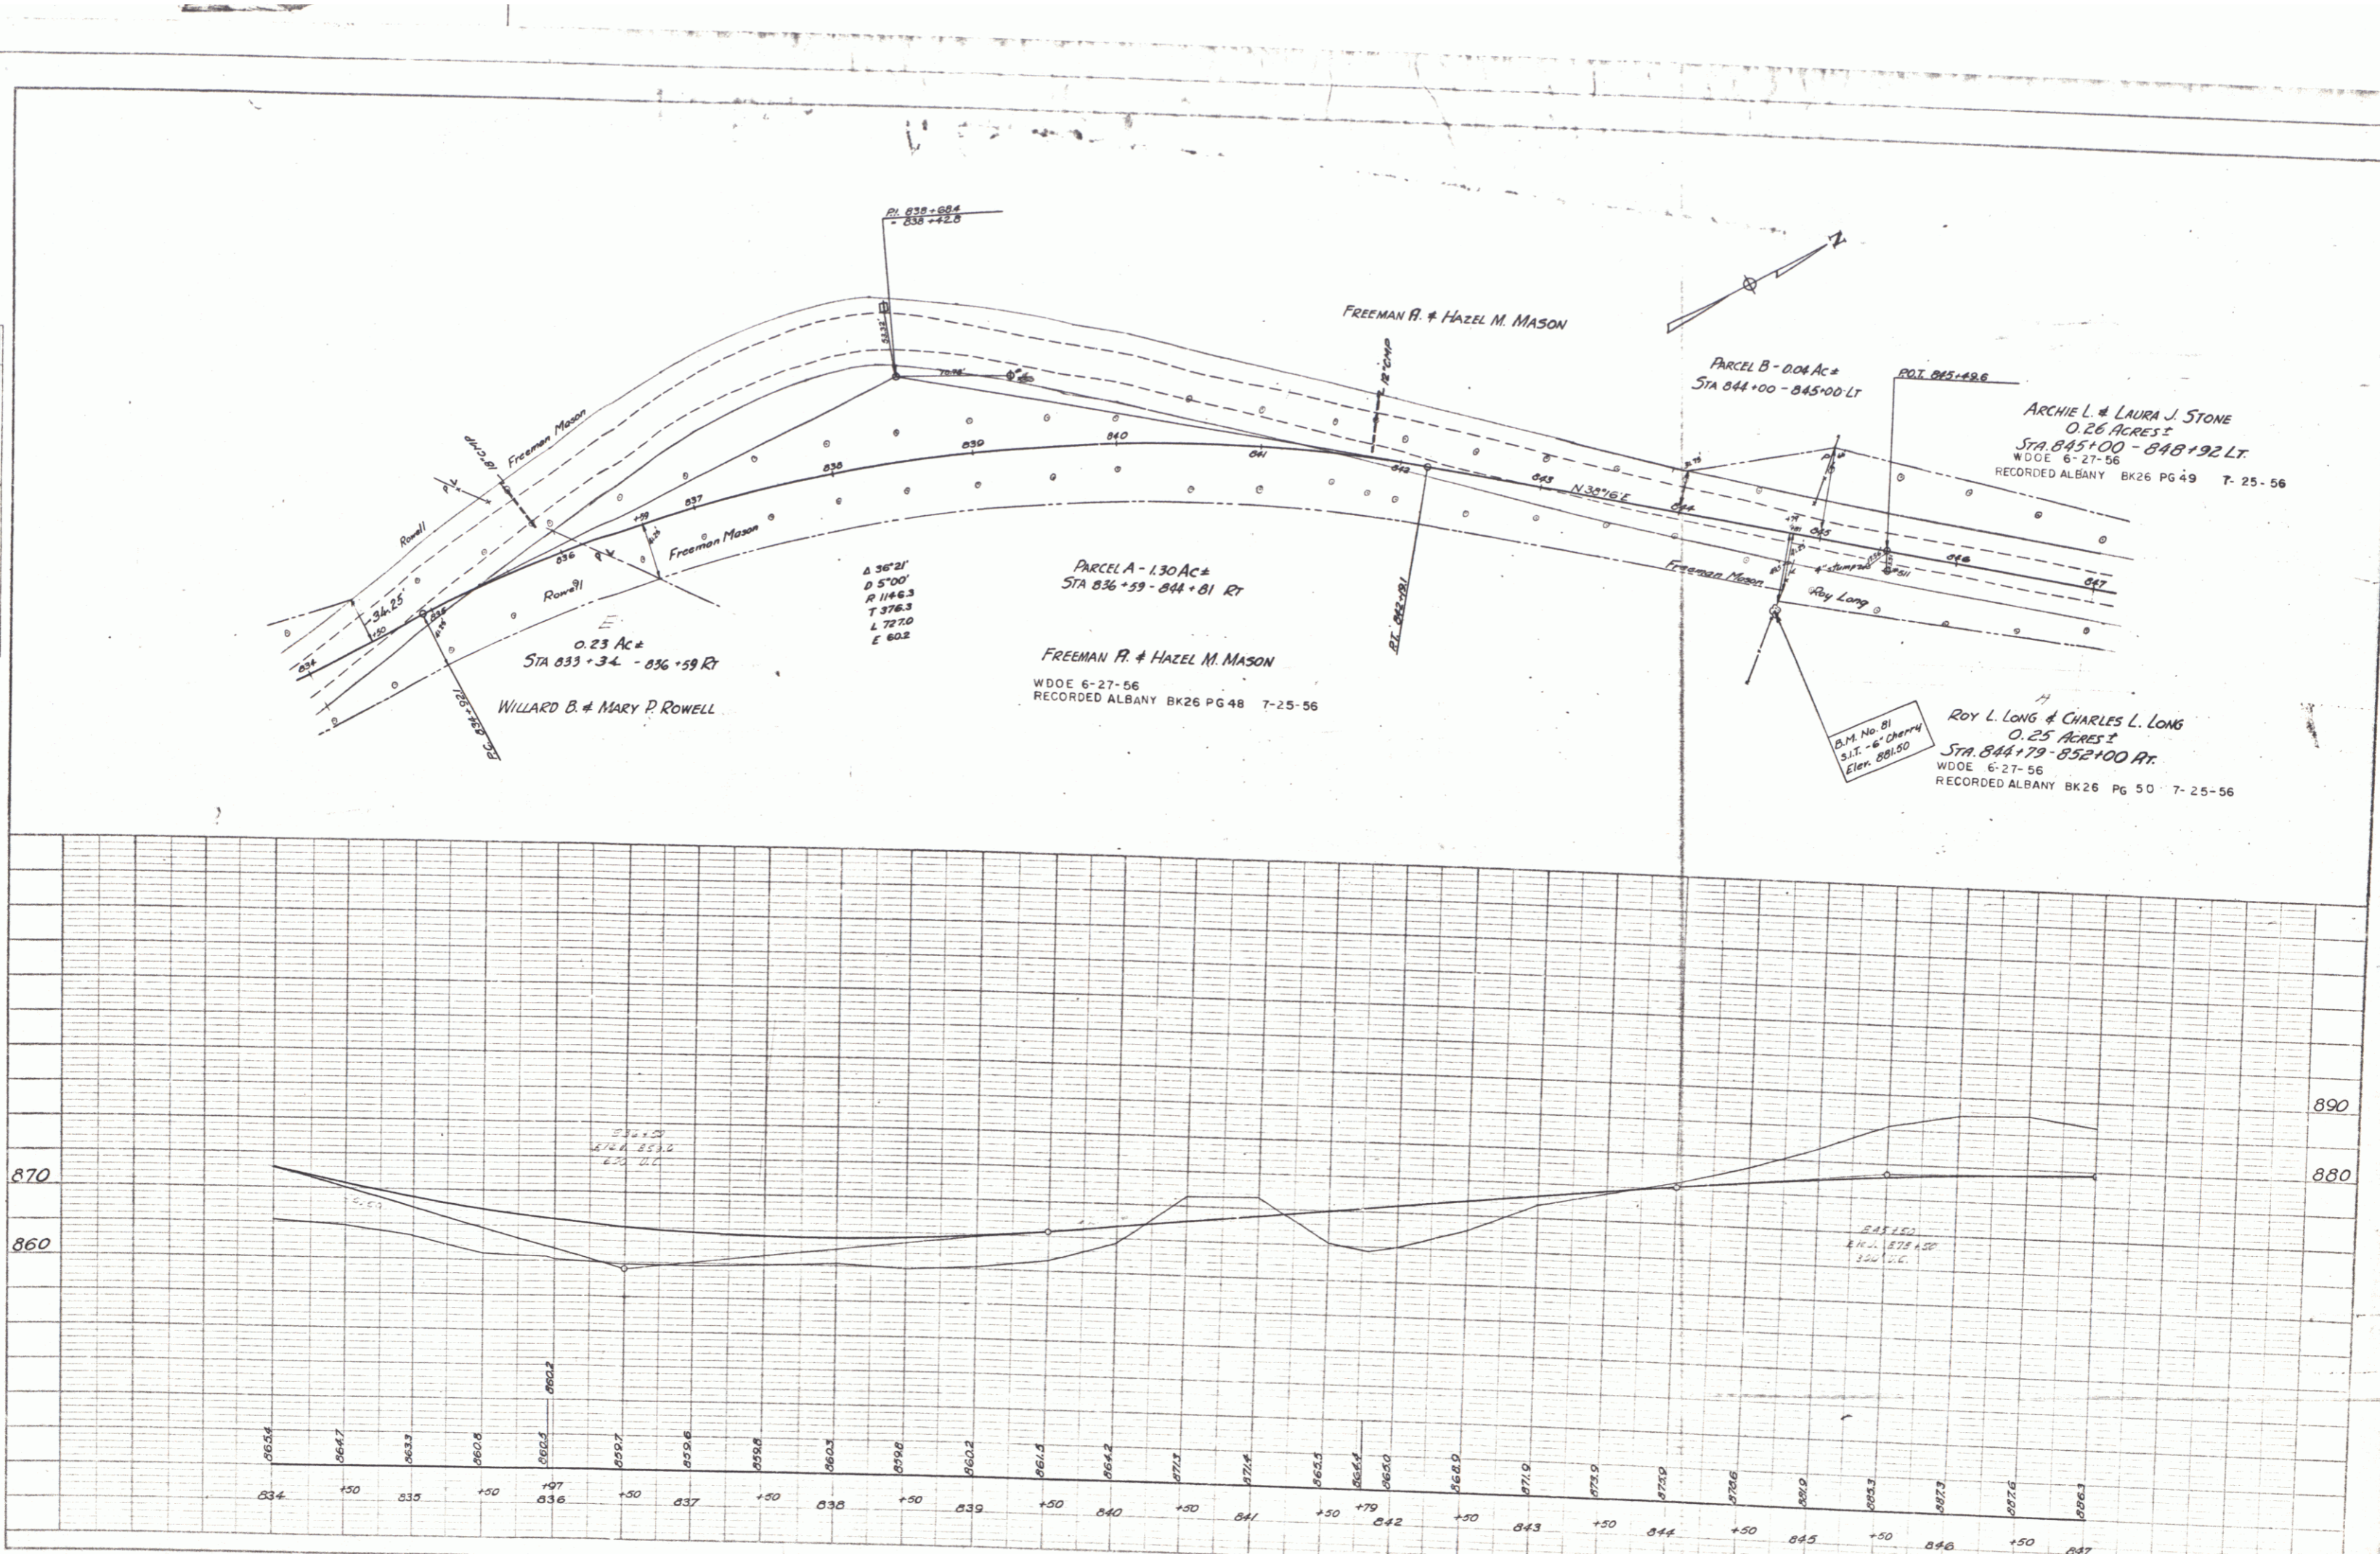



PLAN
 DRAWN BY
 PLOTTED BY
 CHECKED BY
 DATE

PROFILE
 DRAWN BY
 PLOTTED BY
 CHECKED BY
 DATE

ARCHIE L. & LAURA J. STONE

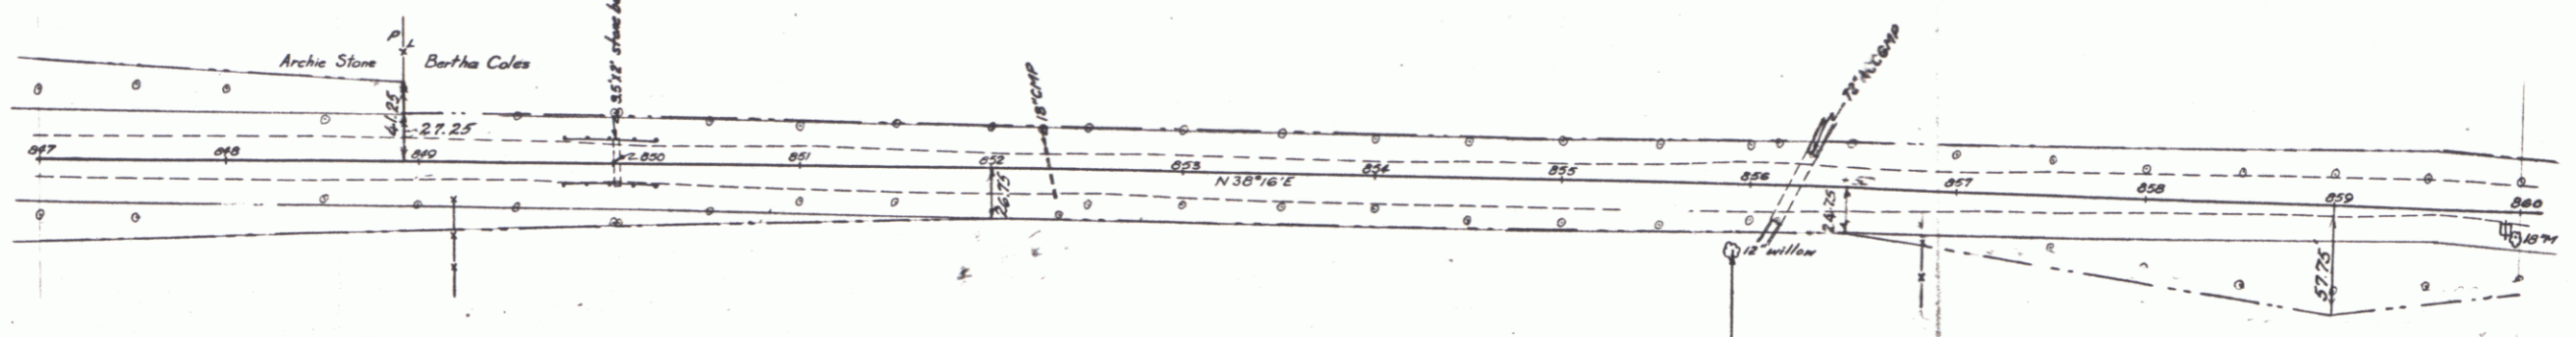

ROY L. LONG & CHARLES L. LONG
 0.25 ACRES ±

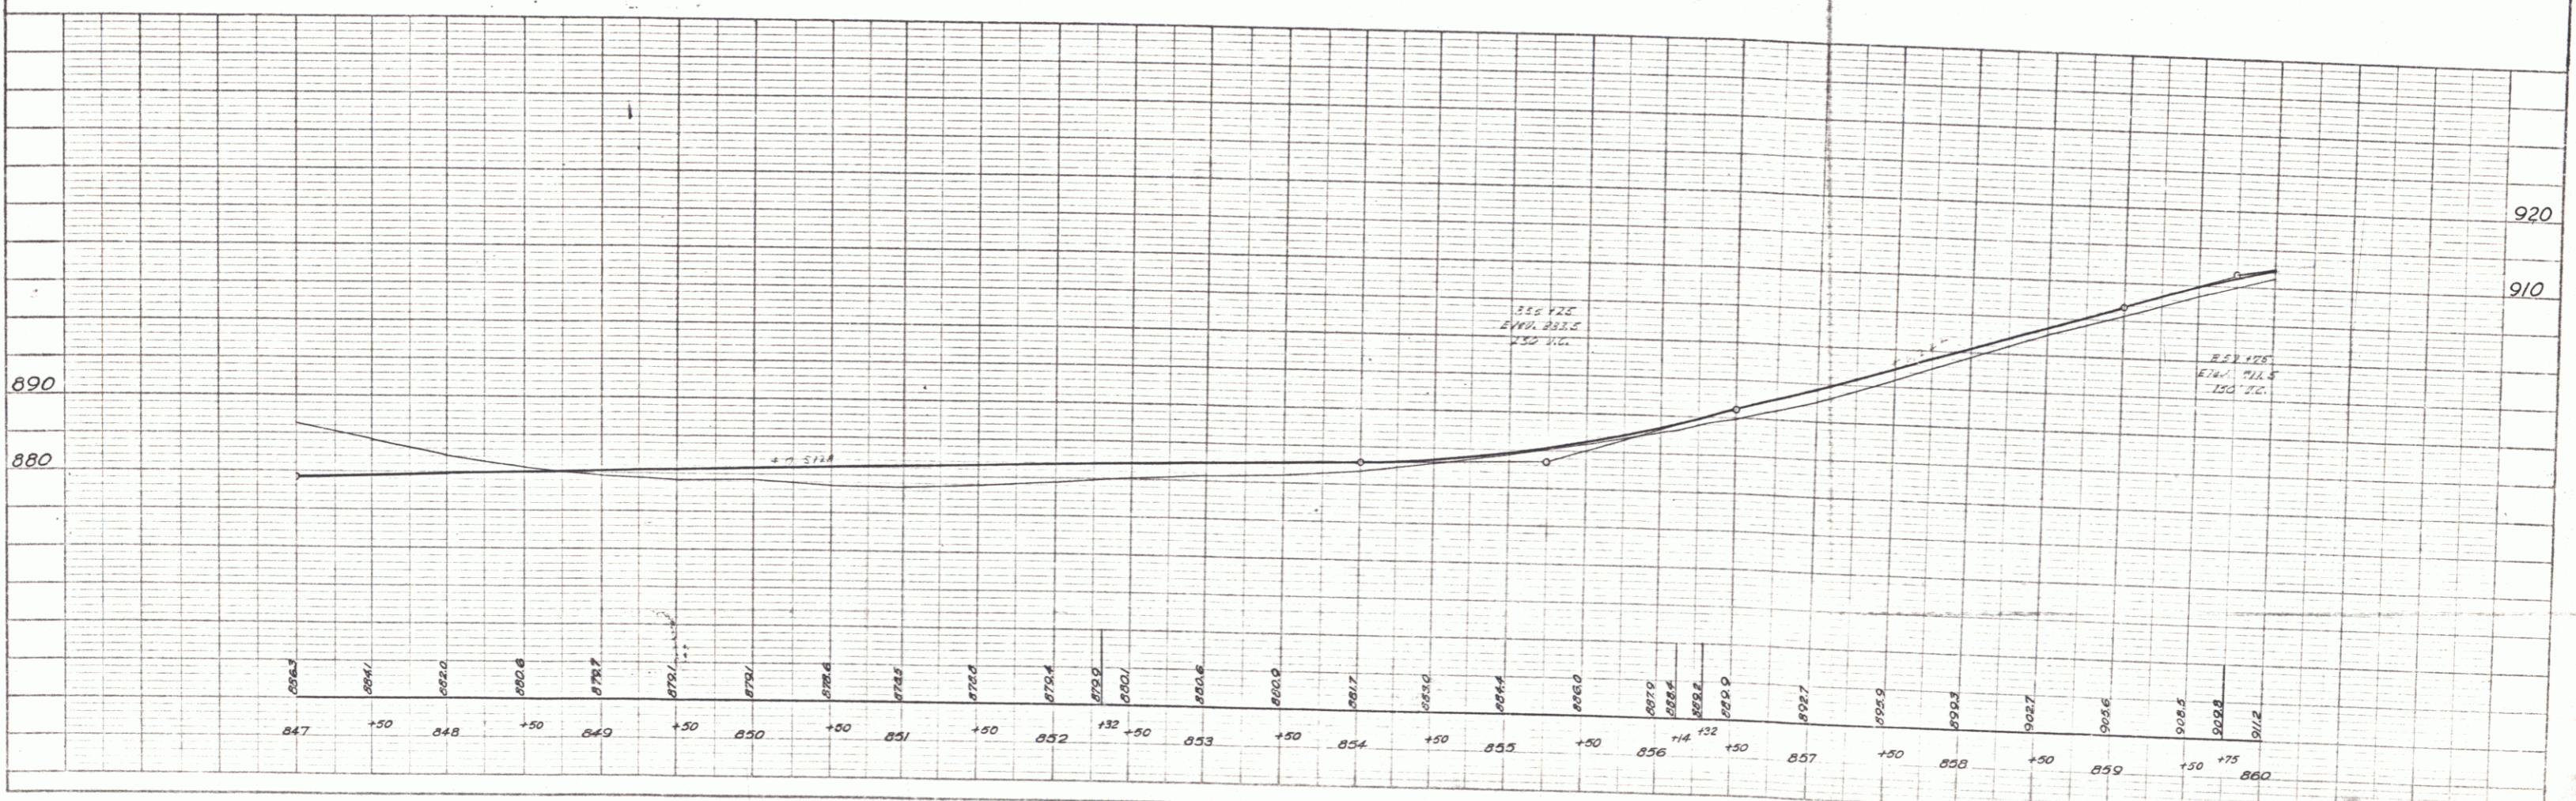


 SCALE: 1" = 40'

SHEET 12
 Croftsbury Albany 166V

PLAN	DATE
REVISED	
NOTE BOOK	
NO.	

PROFILE	DATE
REVISED	
NOTE BOOK	
NO.	

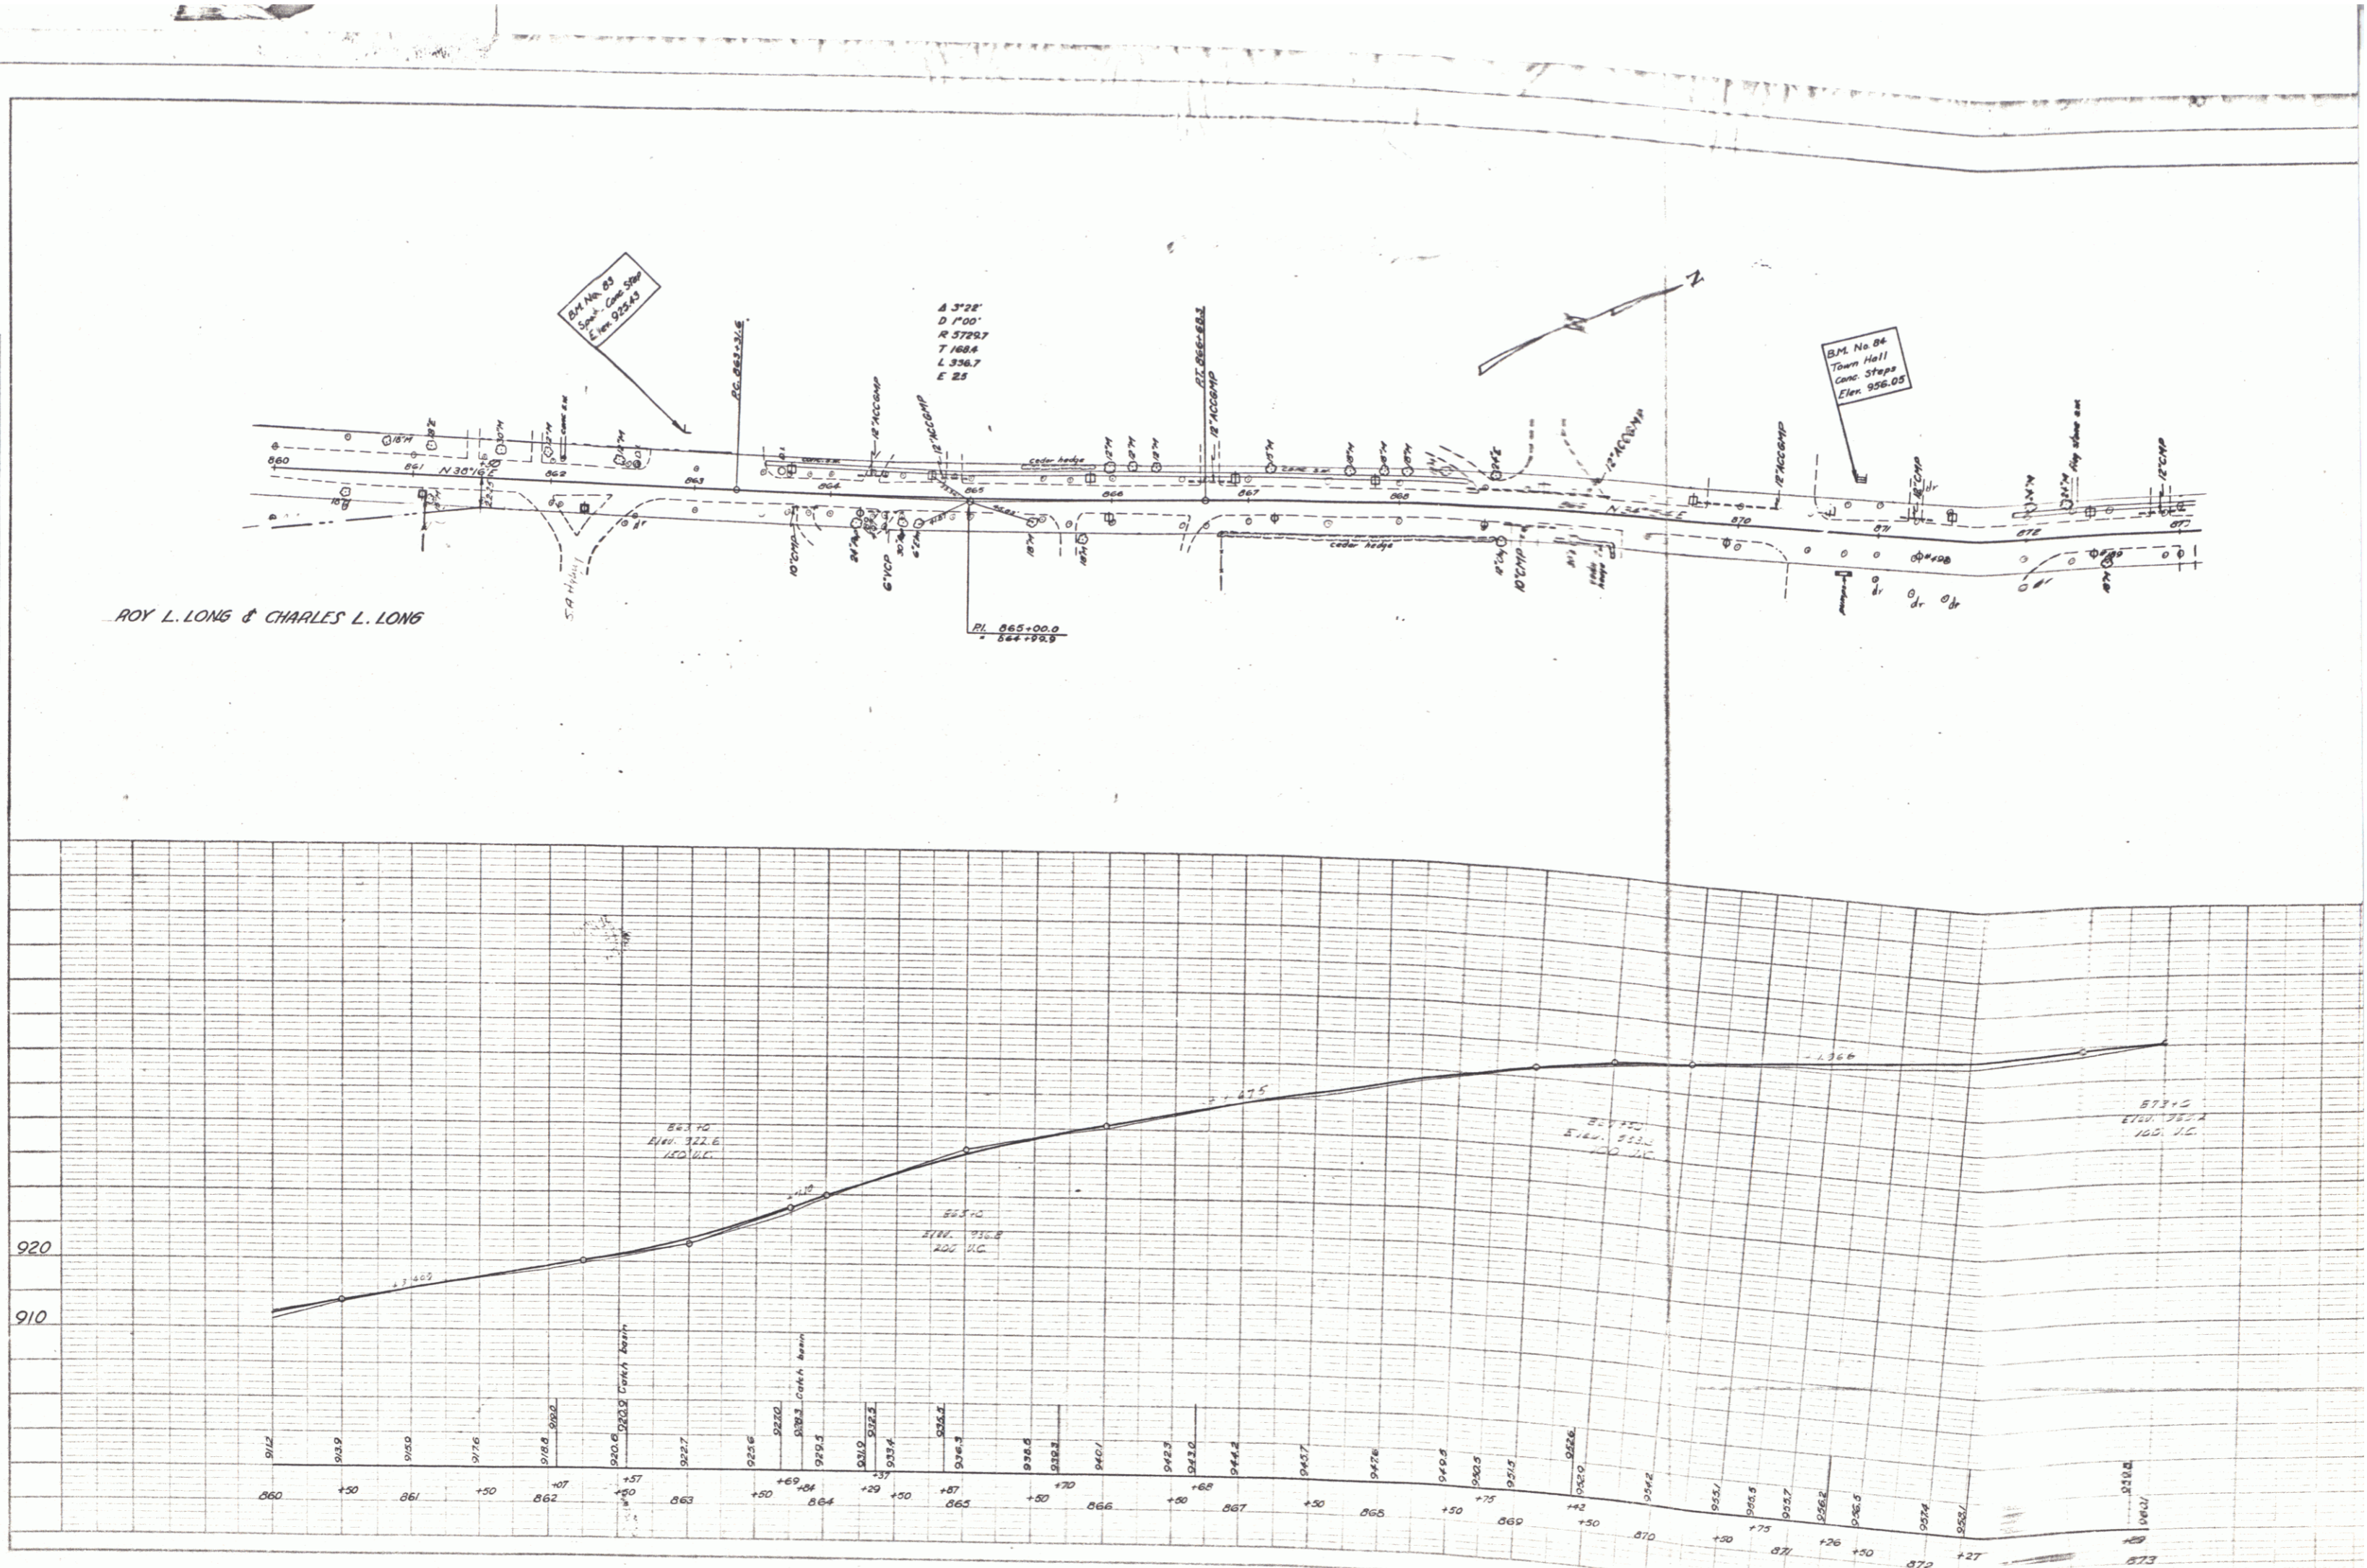





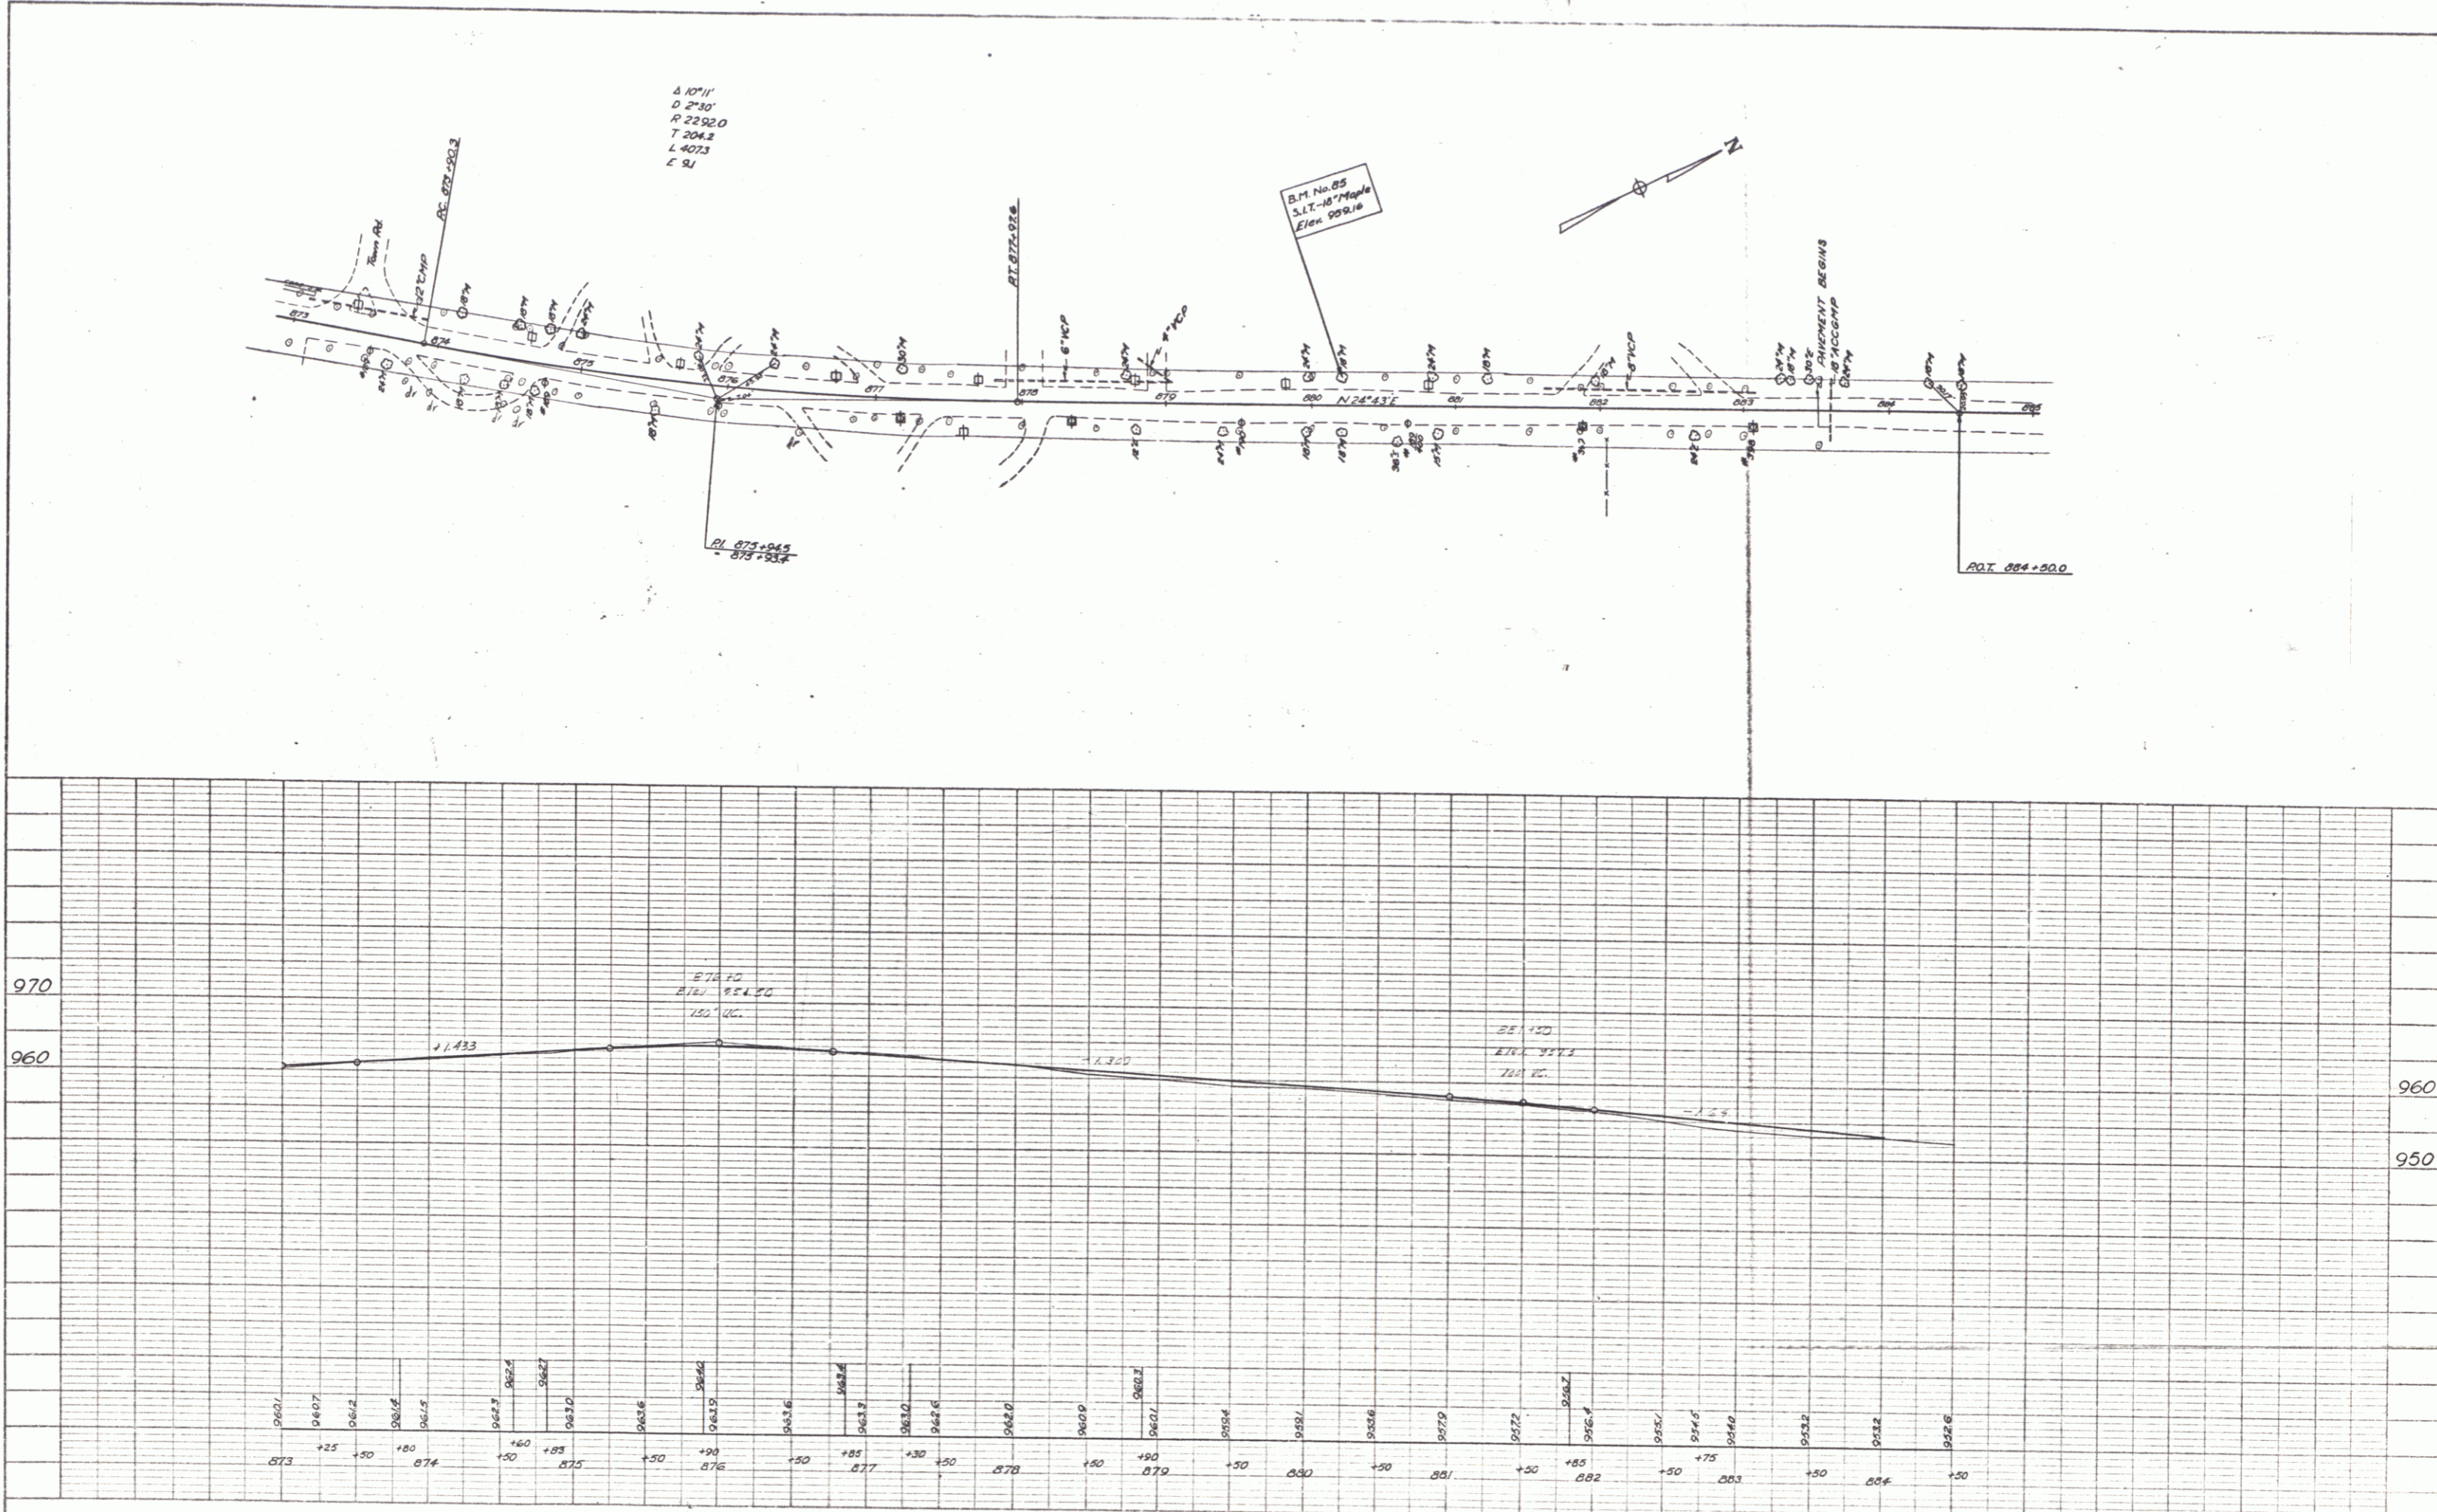


 RUFFEL & EYER CO., NEW YORK
 MADE IN U.S.A.

SHEET 14
 Craftsbury Albany 166 v

14