

TOWN OF HARTFORD



Project: Survey By AAD&E (1929)

Pin OOR776

Route VT14

9/4/1929

MP 2.087-2.545

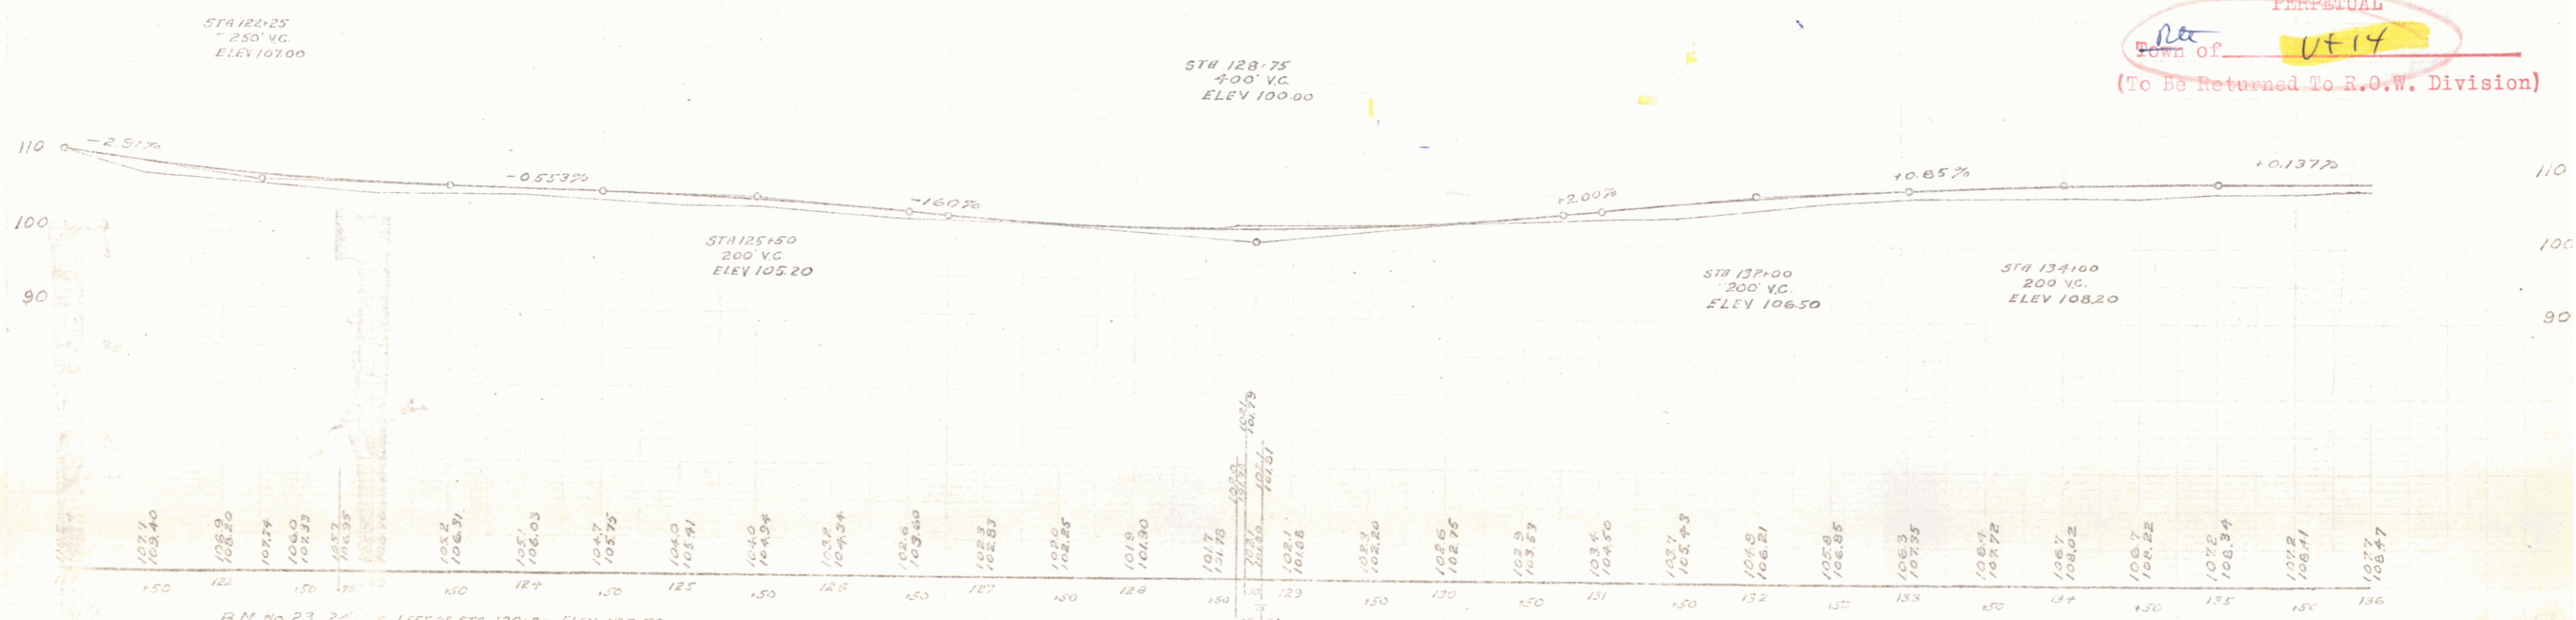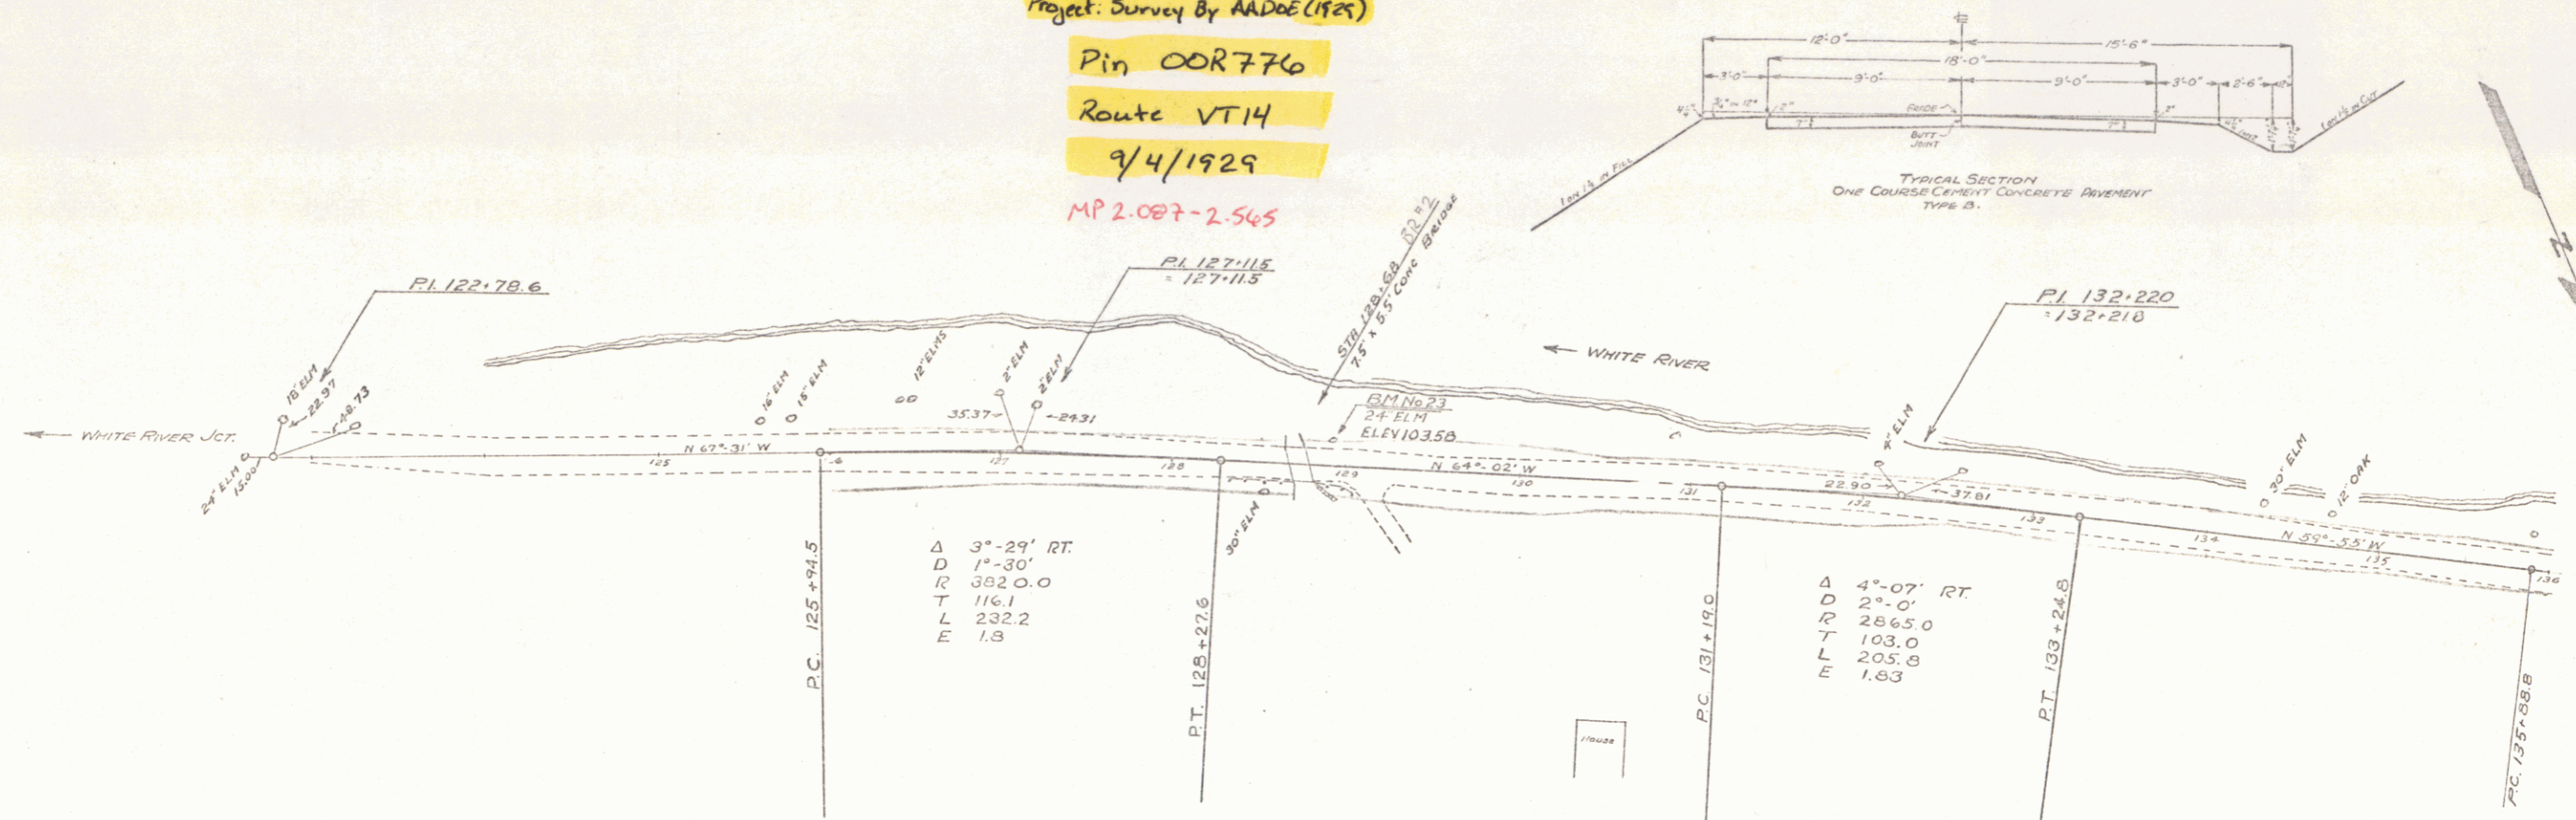


RIGHT-OF-WAY DIVISION
TOWN FILE
PERPETUAL
Town of VT14
(To Be Returned To R.O.W. Division)

SCALES { HORIZ 1" = 50' } PROFILE
{ VERT 1" = 10' }
TOWN OF HARTFORD
WHITE RIVER CC - SHADY ROAD
SURVEY BY A.E. DUNN, 9/4/1929
SHEET 4

DIST. # 4 PLANS

