
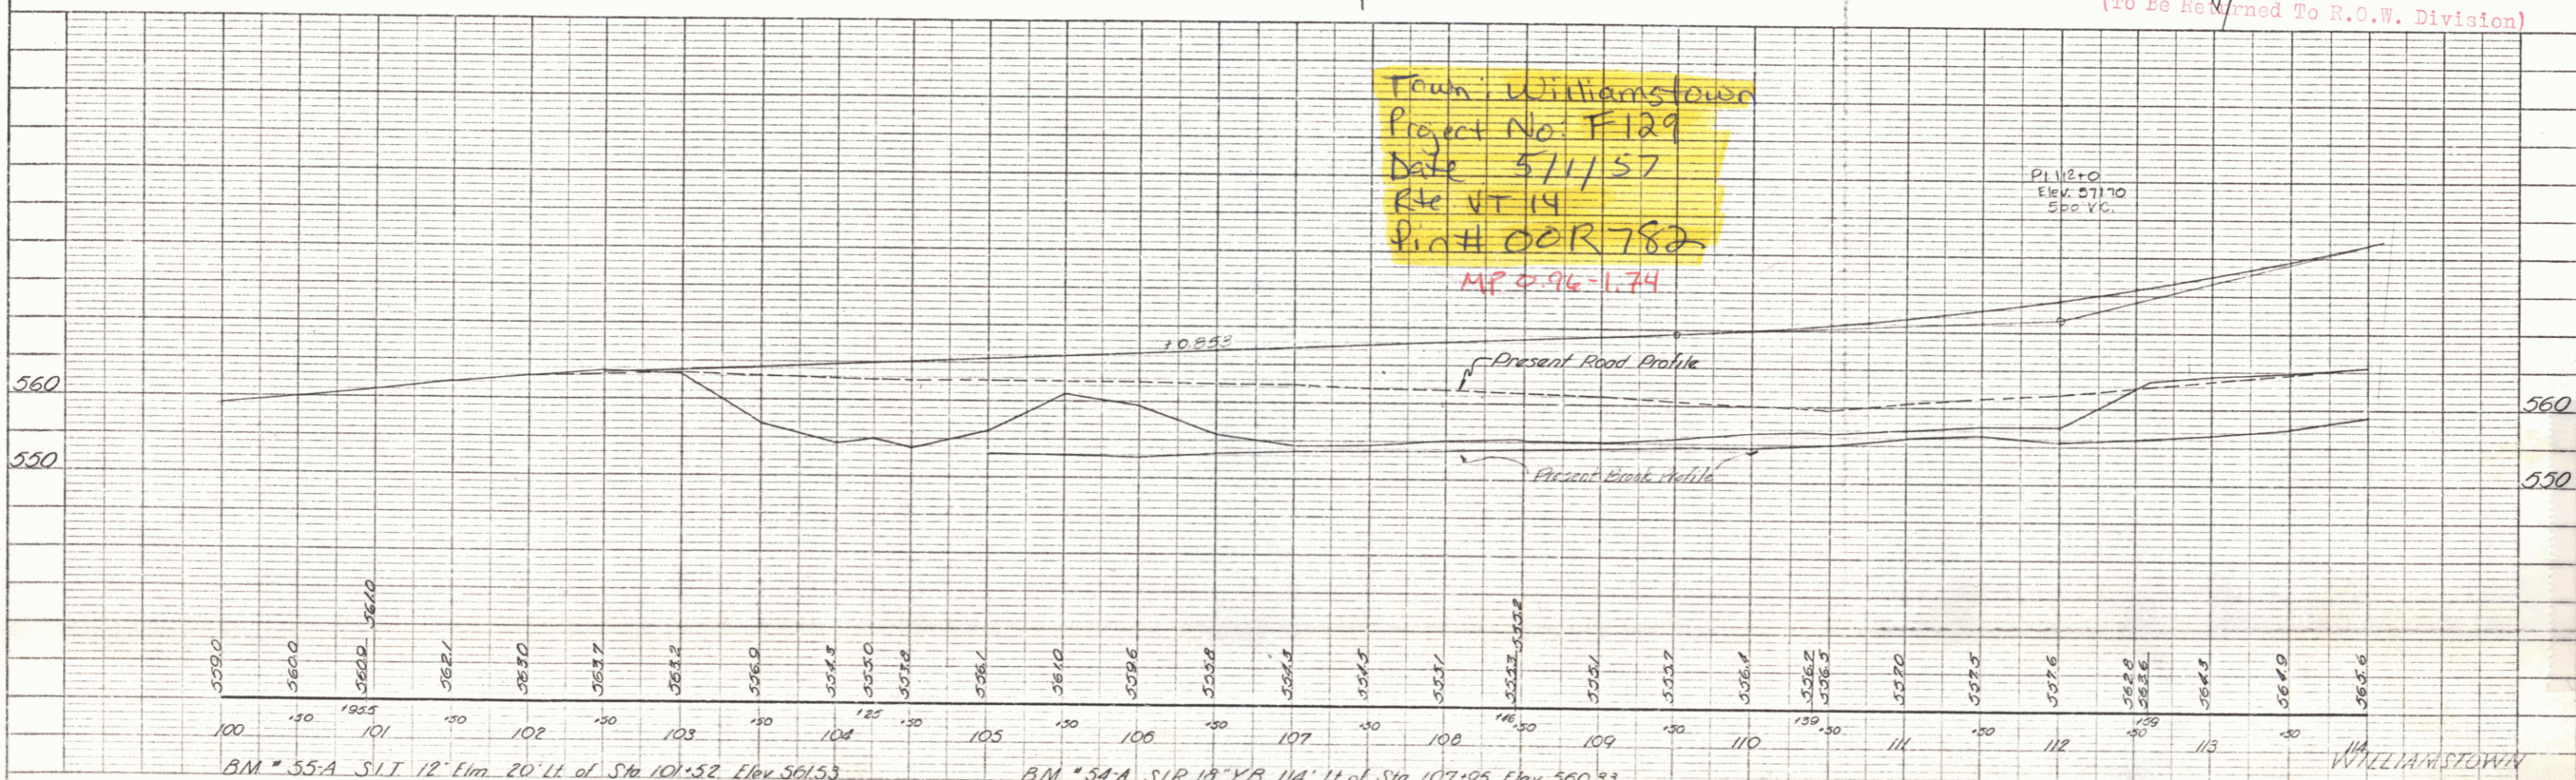




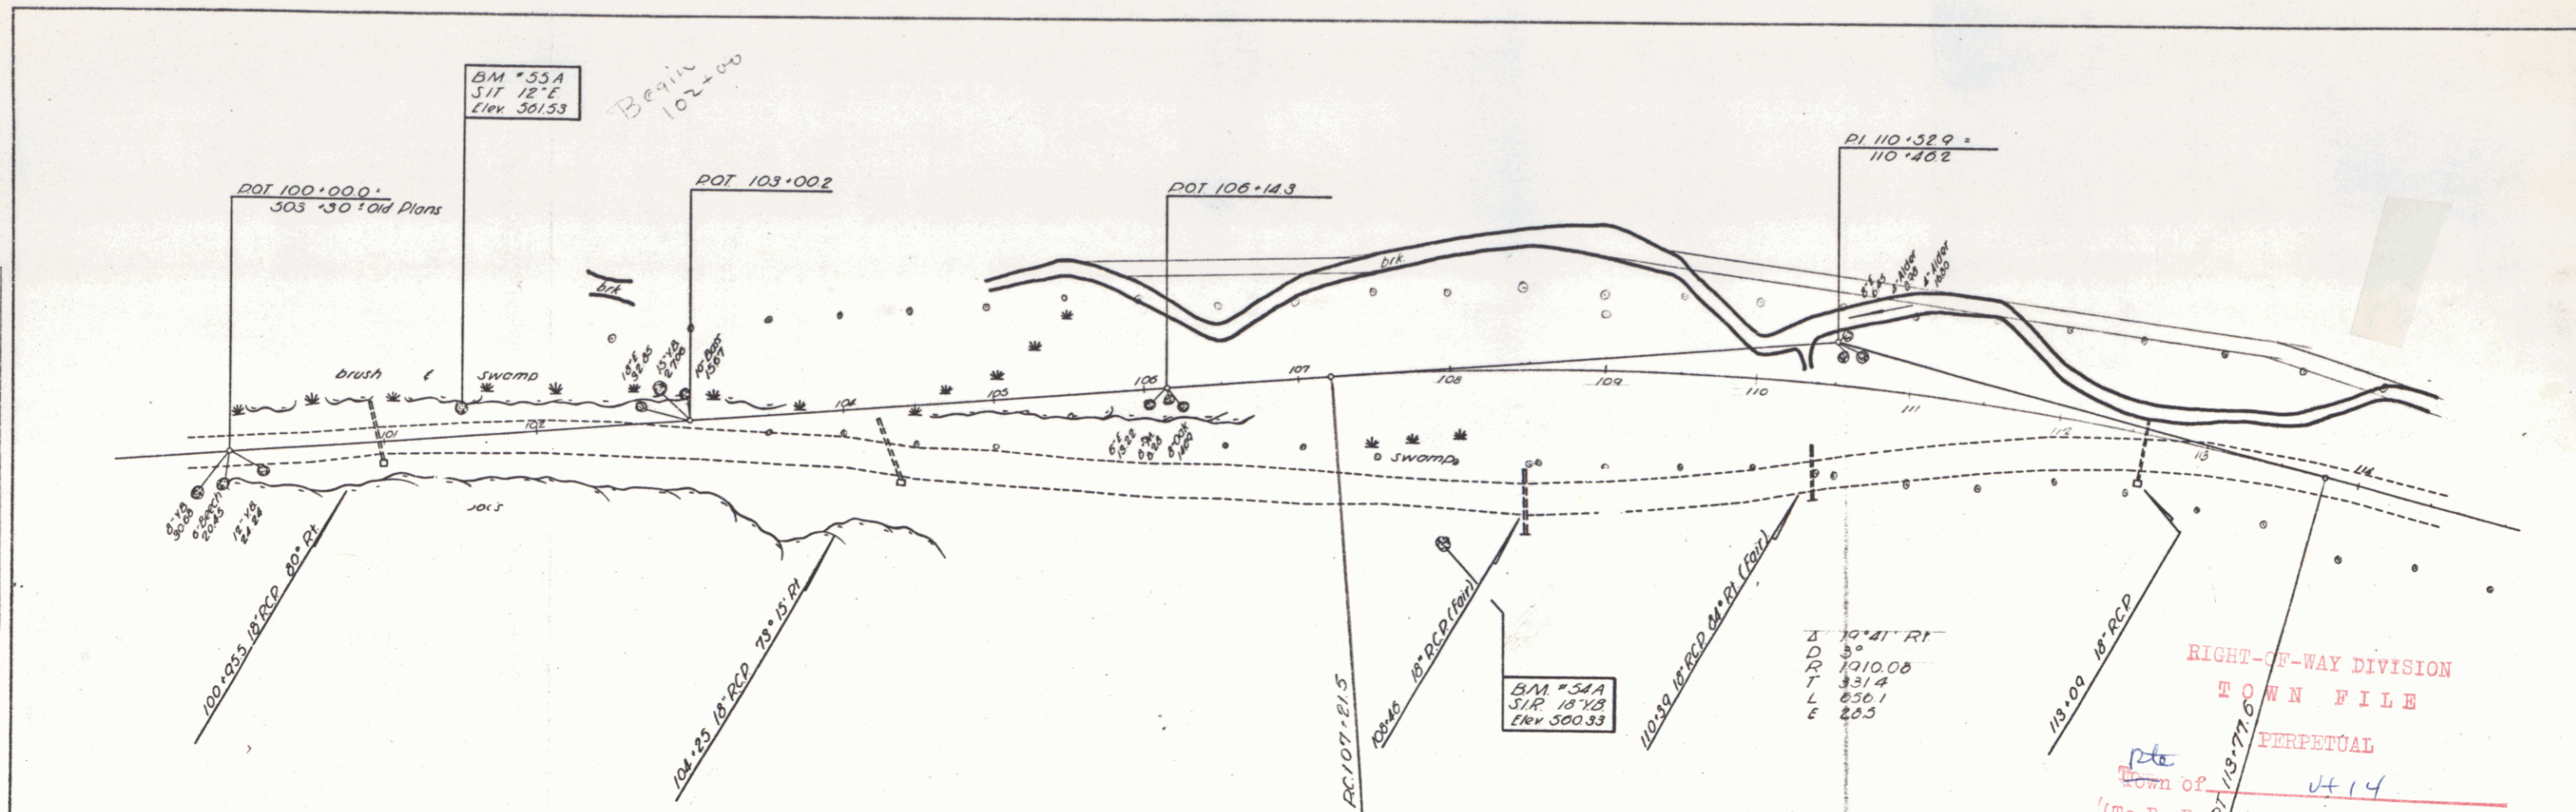

Town: Williamstown
 Project No: F129
 Date: 5/11/57
 Rte: VT 14
 Plan #: 00R782
 MP: 0.96-1.74

RIGHT-OF-WAY DIVISION
 TOWN FILE
 PERPETUAL
 Town of [unclear]
 (To Be Returned To R.O.W. Division)

PLATE 1 - PLAN - PROFILE
 H. & E. CO. INC. NEW YORK

Foot of Gully Rte 14

SHEET 21