





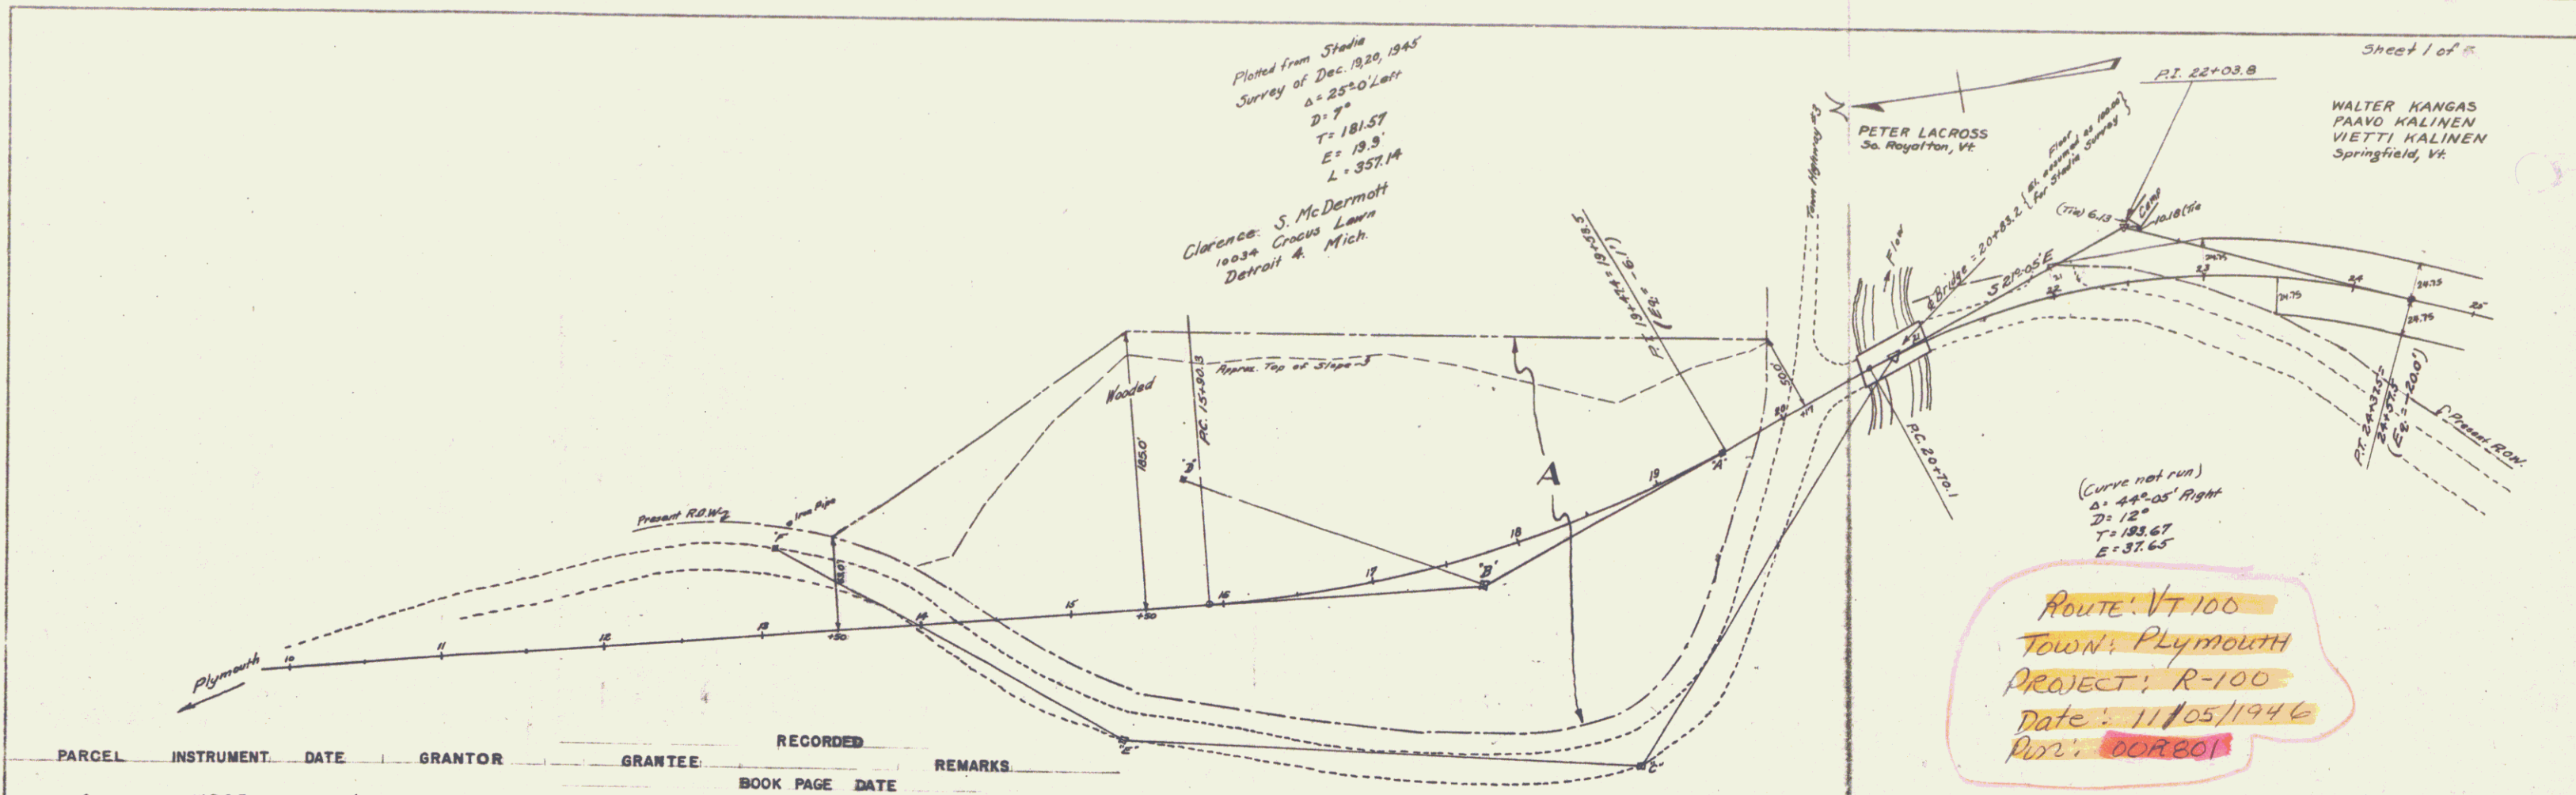

PARCEL	INSTRUMENT	DATE	GRANTOR	GRANTEE	RECORDED	REMARKS
A	W.D.O.E.	11-5-46	CLARENCE S. & ROMANA J. MCDERMOTT	ST. OF VT.	BOOK PAGE DATE 25 344 B-34-46	

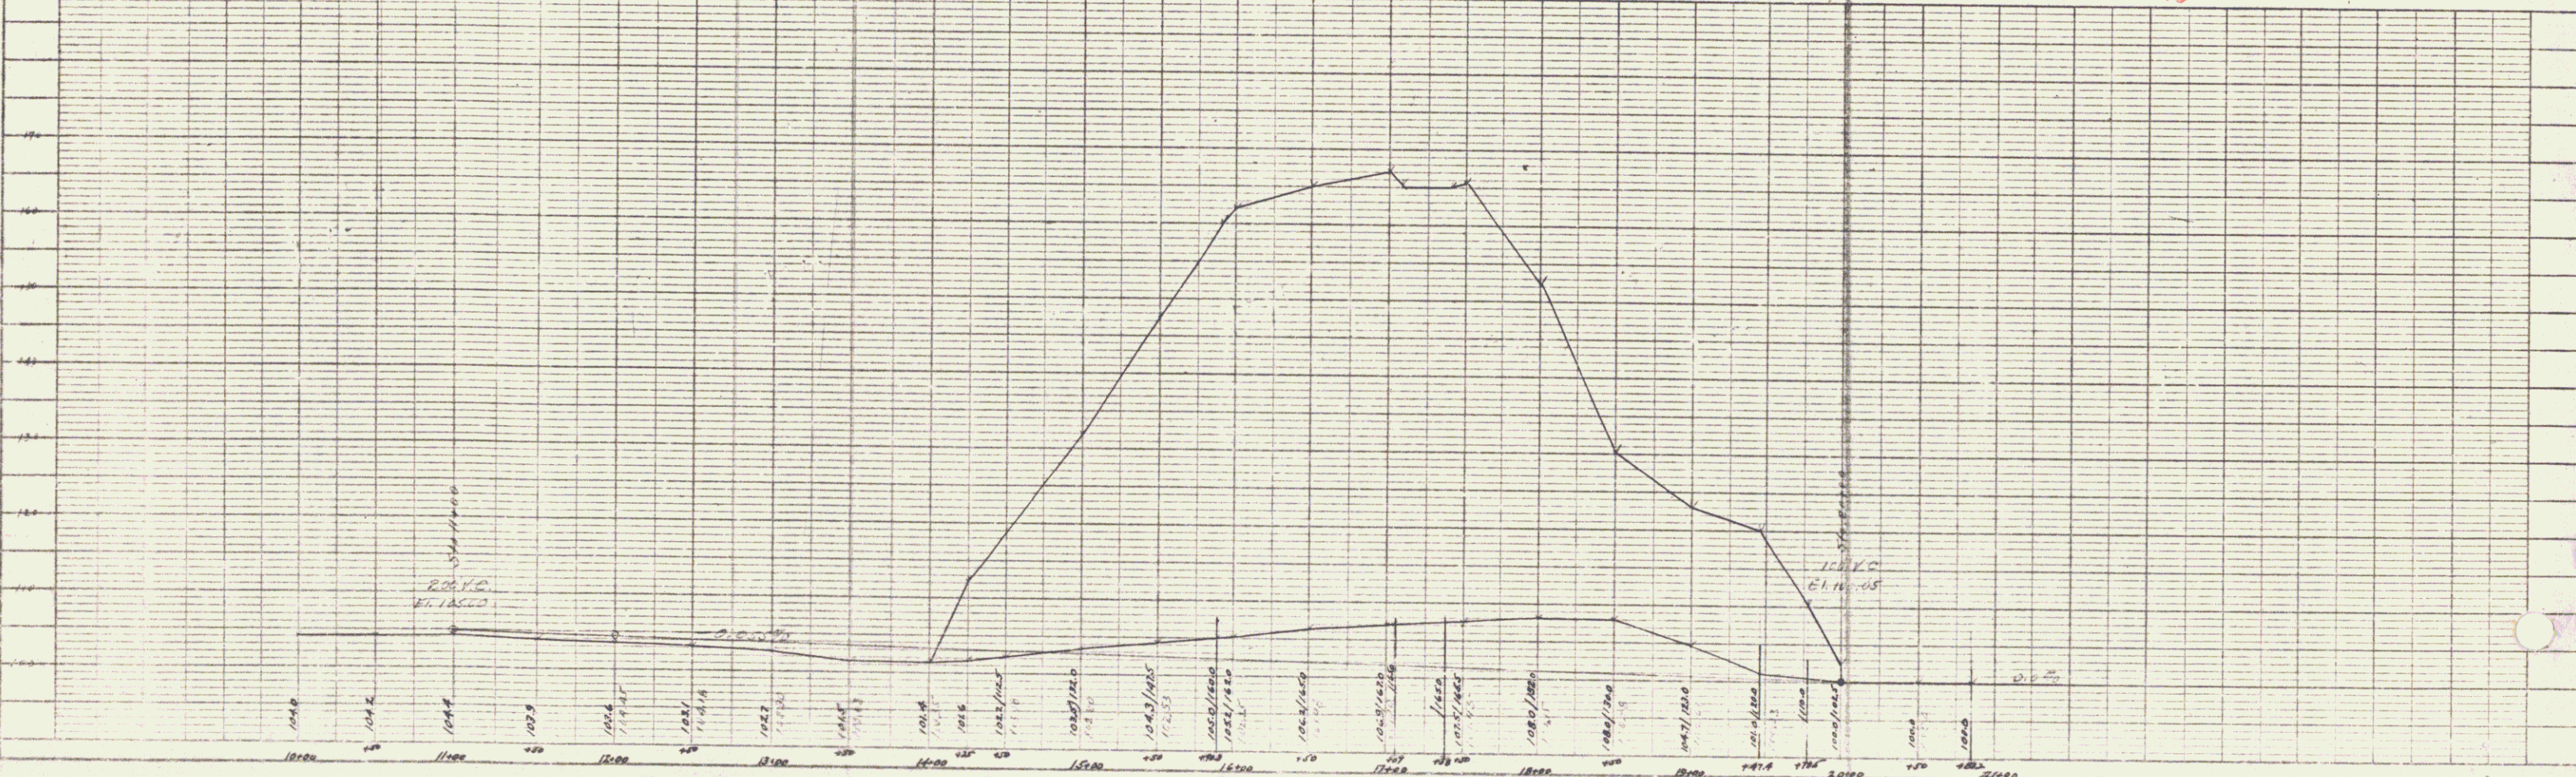

ROUTE: VT 100
 TOWN: PLYMOUTH
 PROJECT: R-100
 DATE: 11/05/1946

MPI. 948-2.573 Scale 1" = 500'