

PARCEL	INSTRUMENT	DATE	GRANTOR	GRANTEE	RECORDED PLYMOUTH	REMARKS
ABB	W.D.O.E.	4-10-47	FERRIS H. COOLIDGE	ST. OF VT.	BOOK PAGE DATE	
				25	354-355 4-18-47	

Sheet 3 of 5

PLAN  
 DRAWN BY  
 CHECKED BY  
 DATE  
 NO.

PROFILE  
 DRAWN BY  
 CHECKED BY  
 DATE  
 NO.

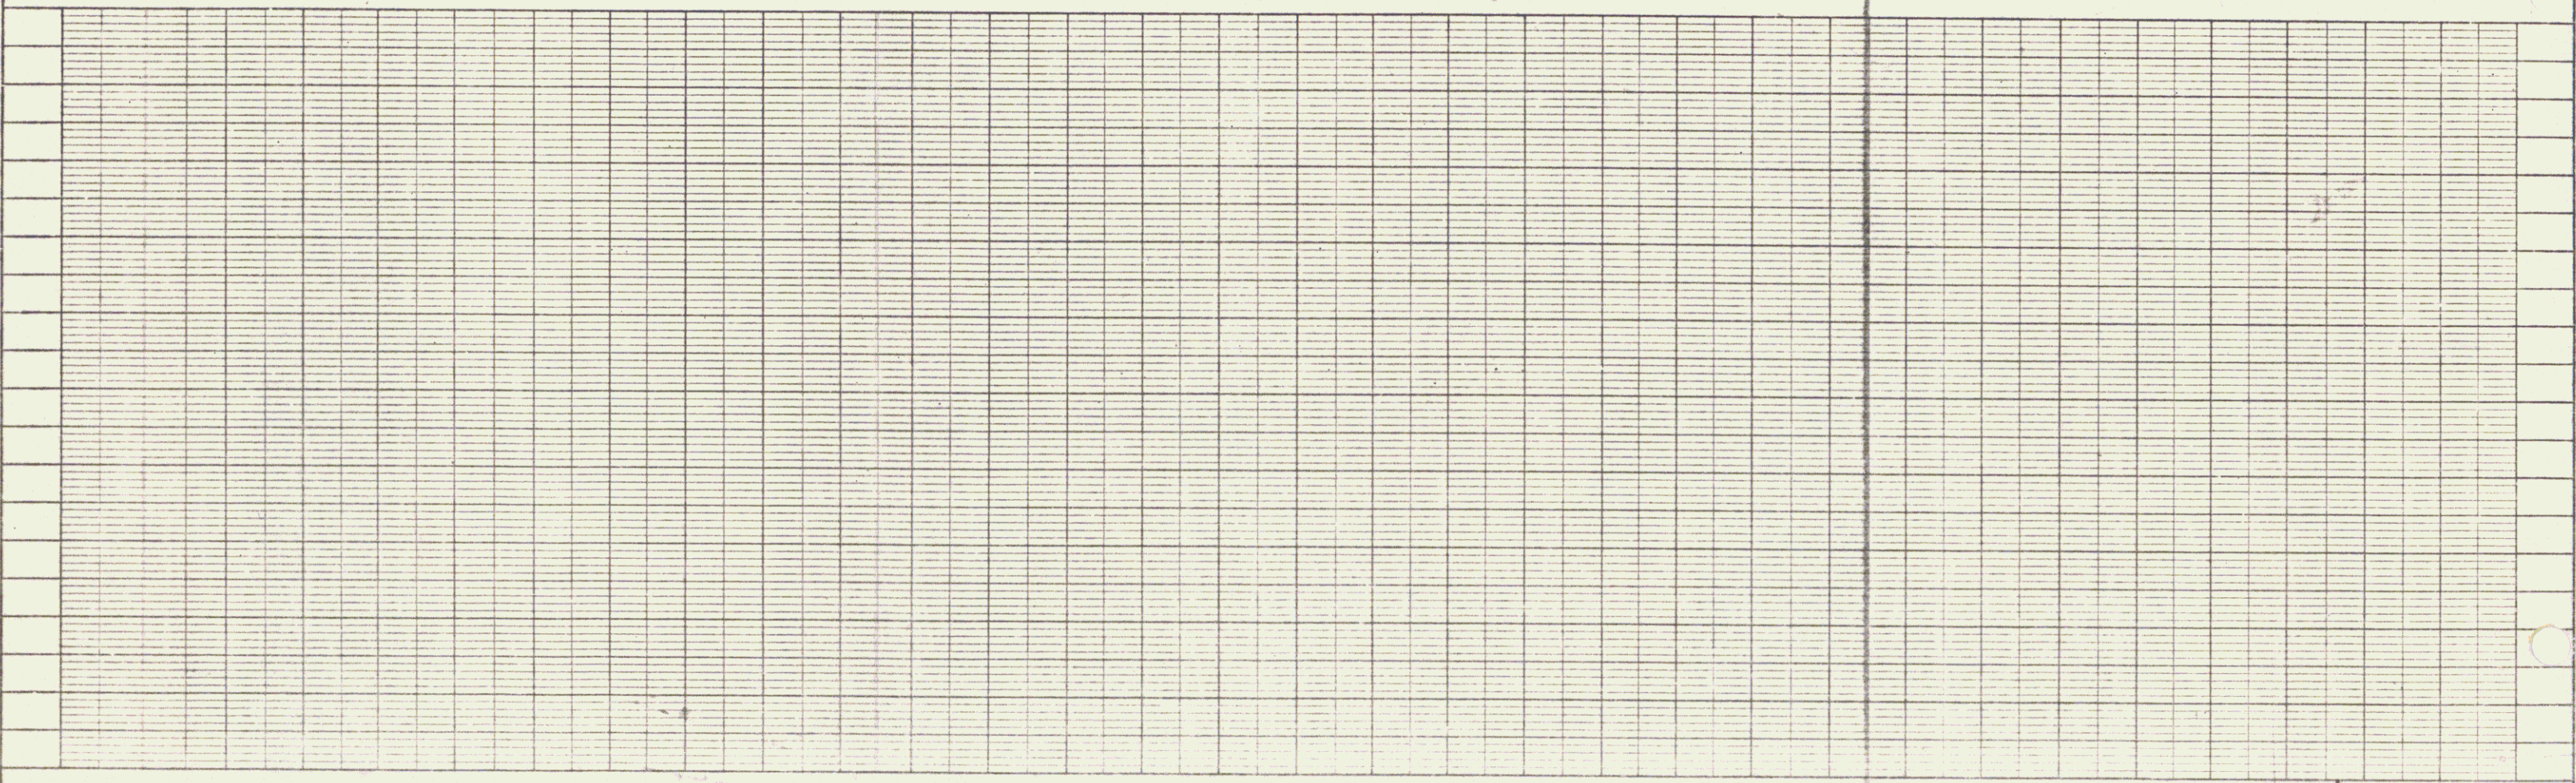
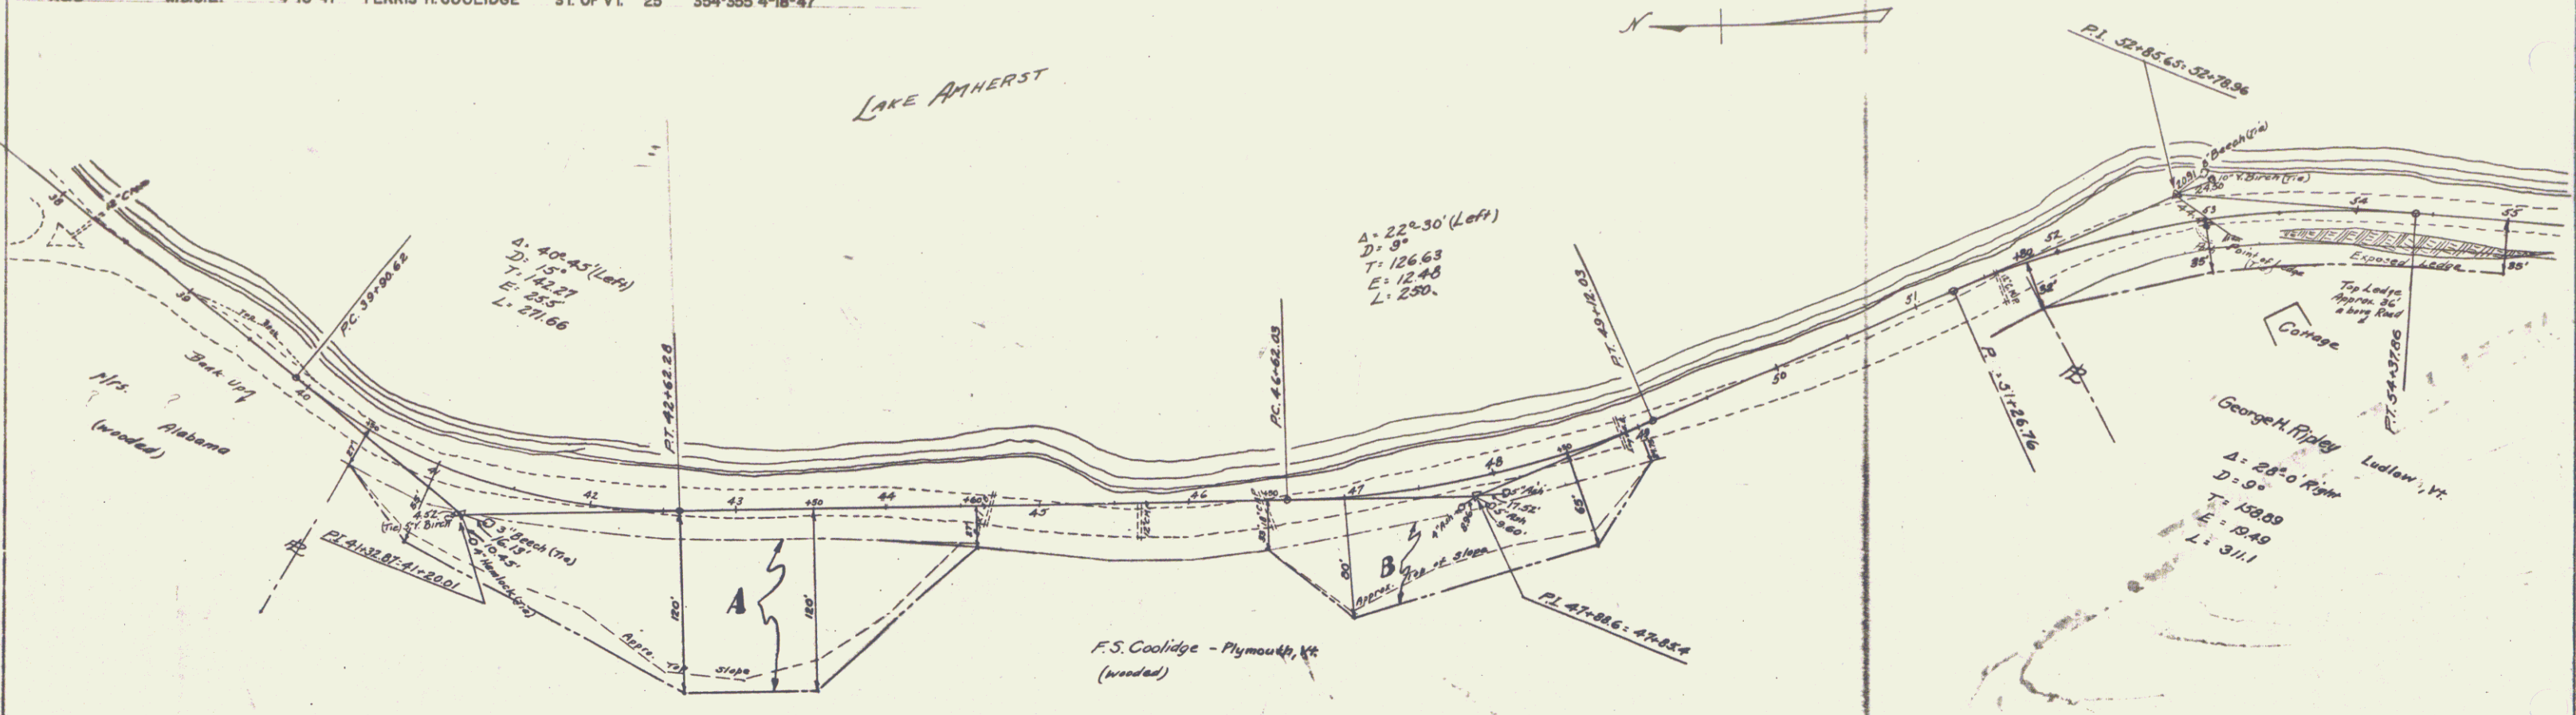


PLATE 1 - PLAN - PROFILE - 1/4" = 1' - 1/4" STANDARD  
 MAPLE & COMPANY, NEW YORK  
 N.Y. & CO. NO. 548-C

PLYMOUTH R-100  
 SHEET 3

3