


LAKE AMHERST

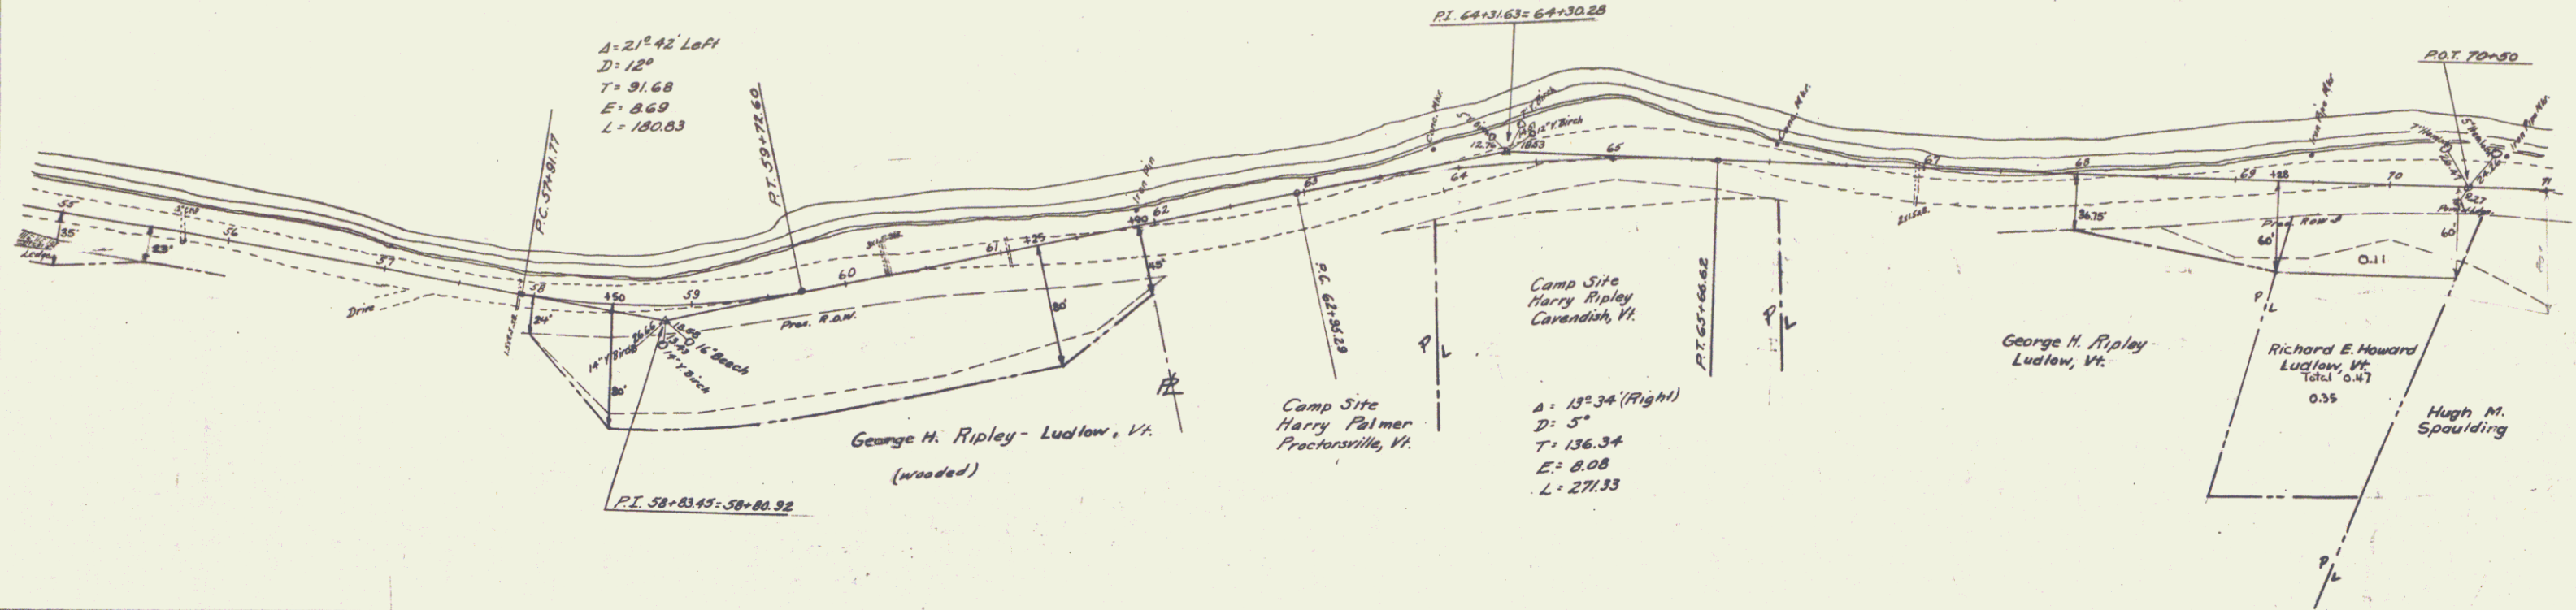

PLAN
 DATE: 10/1/74
 DRAWN BY: G.P. Bailey
 CHECKED BY: [Signature]
 NOTE BOOK NUMBER CHECKED: [Blank]
 NO. OF WIRE COPIES: [Blank]



PROFILE
 DATE: 10/1/74
 DRAWN BY: G.P. Bailey
 CHECKED BY: [Signature]
 NOTE BOOK NUMBER CHECKED: [Blank]
 NO. OF WIRE COPIES: [Blank]

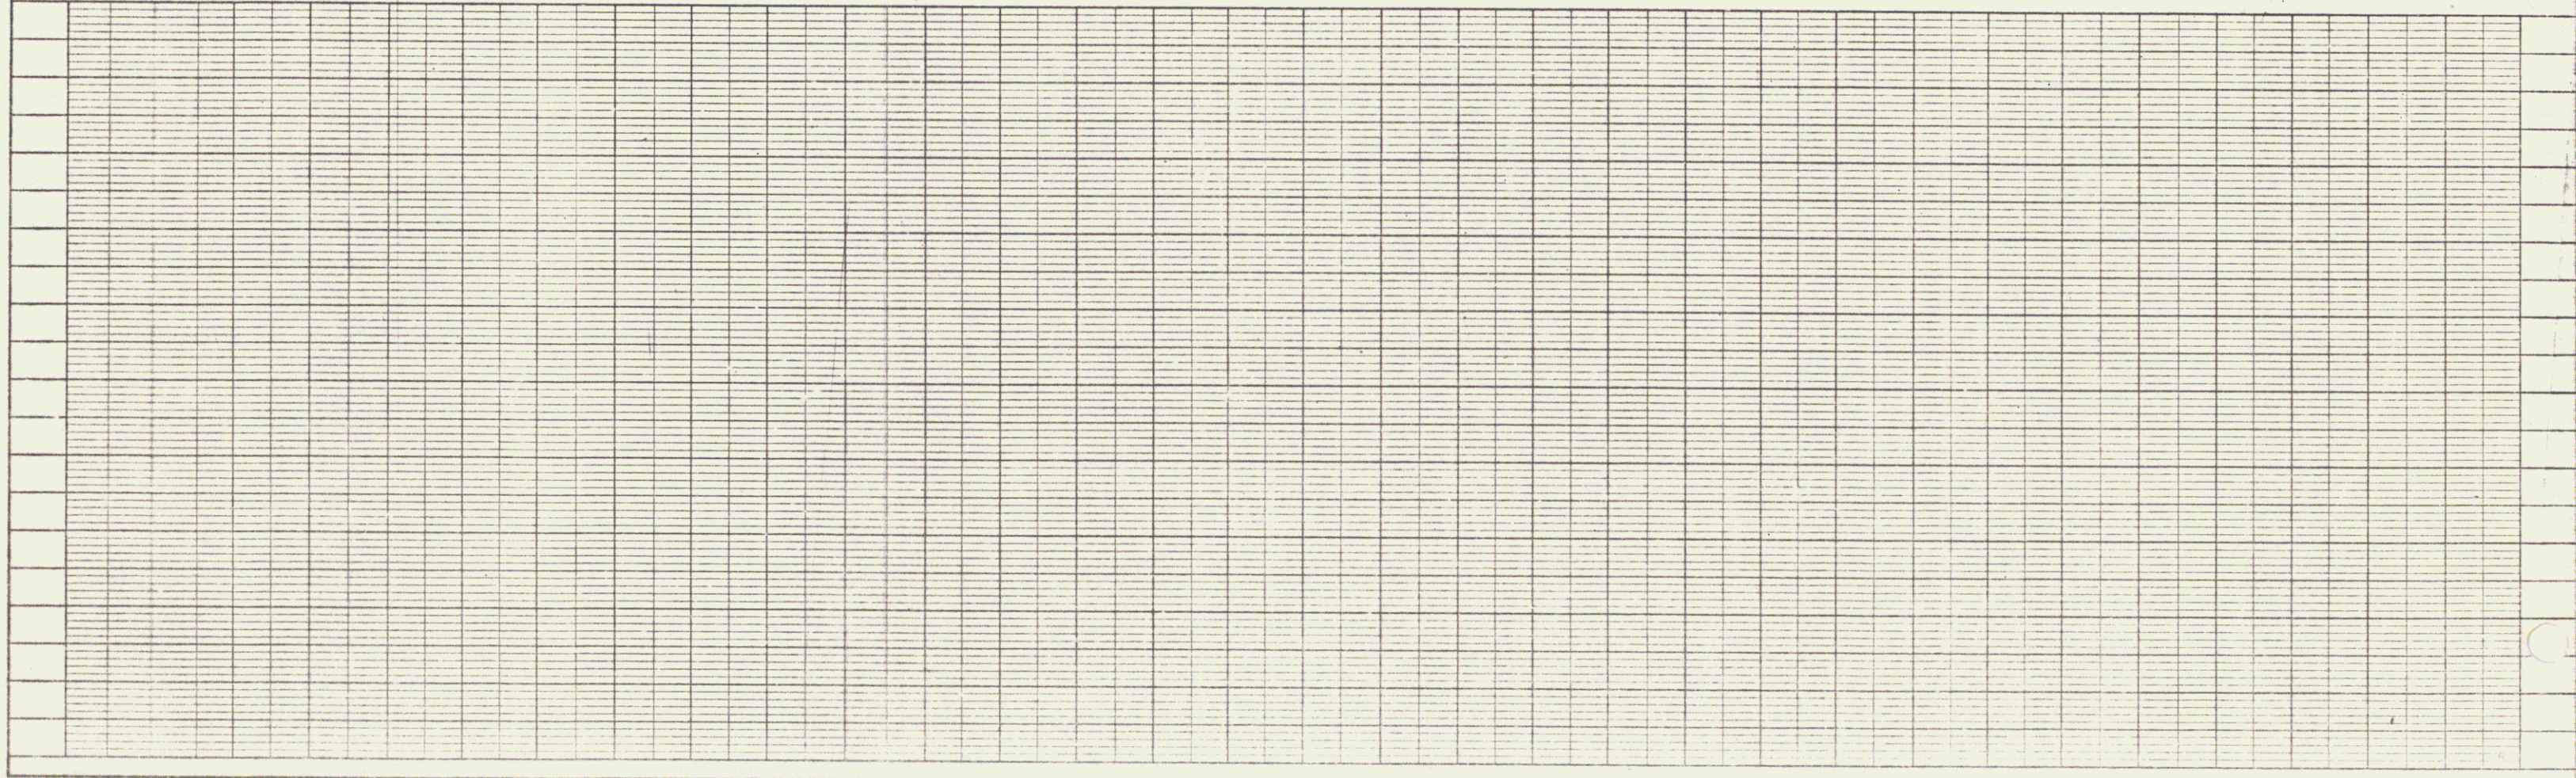


