



PLAN
 DATE: 11/05/46
 DRAWN BY: J. H. [unclear]
 CHECKED BY: [unclear]
 SCALE: 1" = 500'

PROFILE
 DATE: 11/05/46
 DRAWN BY: J. H. [unclear]
 CHECKED BY: [unclear]
 SCALE: 1" = 500'

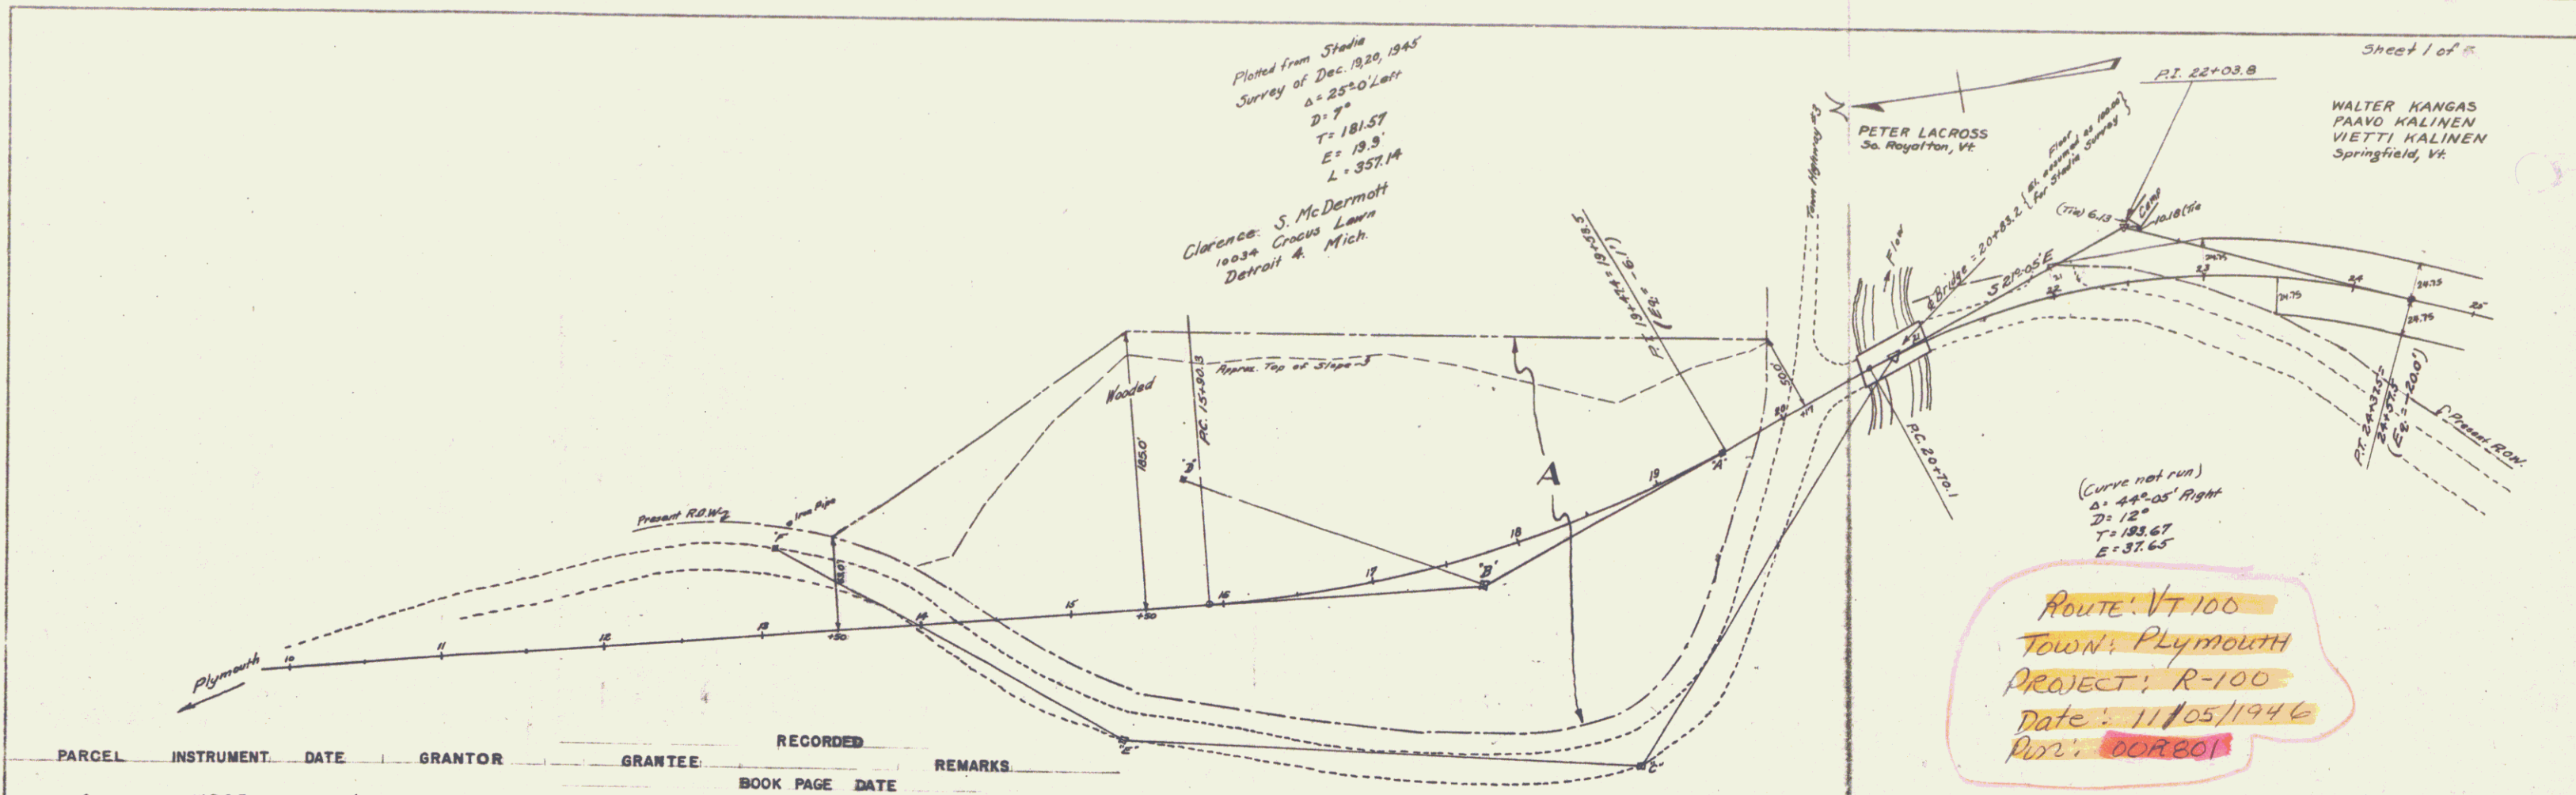

PARCEL	INSTRUMENT	DATE	GRANTOR	GRANTEE	RECORDED	REMARKS
A	W.D.O.E.	11-5-46	CLARENCE S. & ROMANA J. MCDERMOTT	ST. OF VT.	BOOK PAGE DATE 25 344 B-34-46	

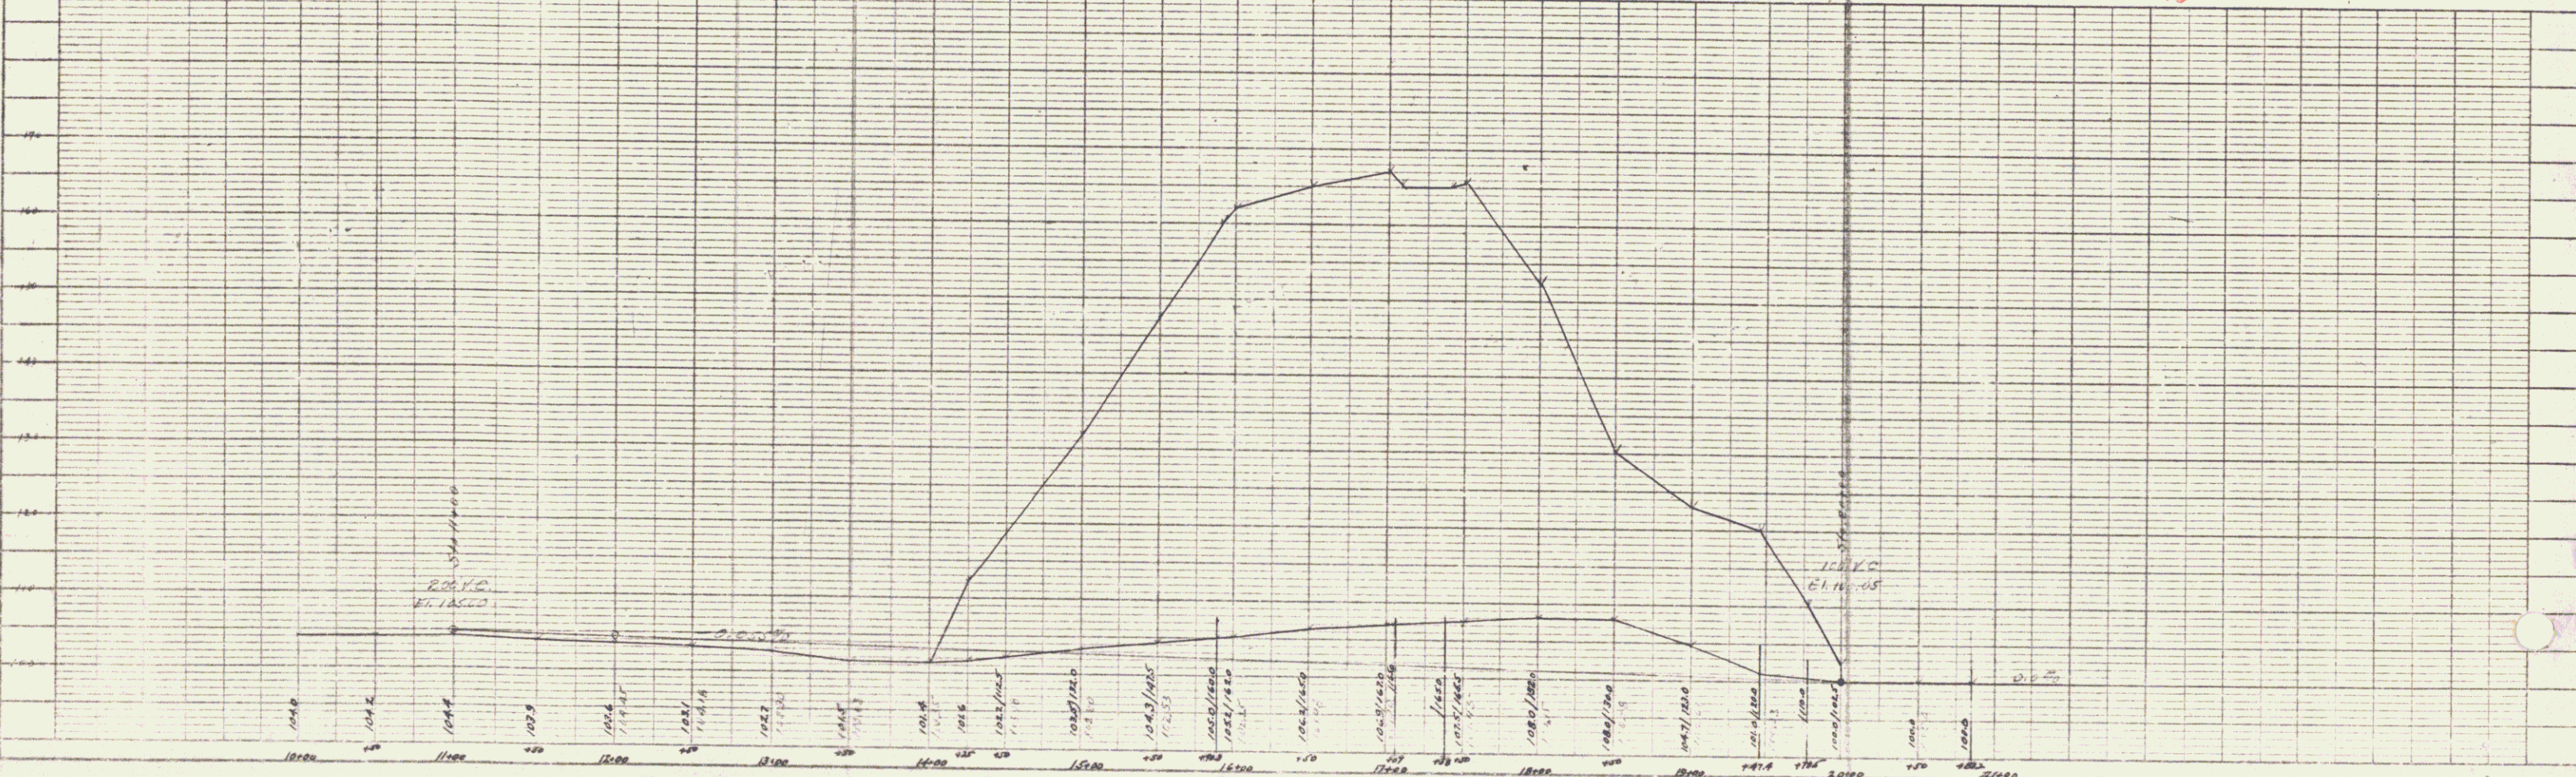

ROUTE: VT 100
 TOWN: PLYMOUTH
 PROJECT: R-100
 DATE: 11/05/1946
 PROJ: DORRBOI

MPI. 948-2.573 Scale 1" = 500'

PARCEL	INSTRUMENT	DATE	GRANTOR	GRANTEE	RECORDED	REMARKS
					PLYMOUTH	
					BOOK	DATE
A	W.D.O.E.	7-26-46	JAY E. BROWN	ST. OF VT.	26	415 7-30-47
A	****	7-18-47	WALTER KANGAS, PAAVO & VIETTI KALINEN	" " "	25	367 10-5-47

PLAN
 DATE
 DRAWN BY
 CHECKED BY
 SCALE
 NOTE BOOK NO. & PAGE NO. OF THIS SHEET

PROFILE
 DATE
 DRAWN BY
 CHECKED BY
 SCALE
 NOTE BOOK NO. & PAGE NO. OF THIS SHEET

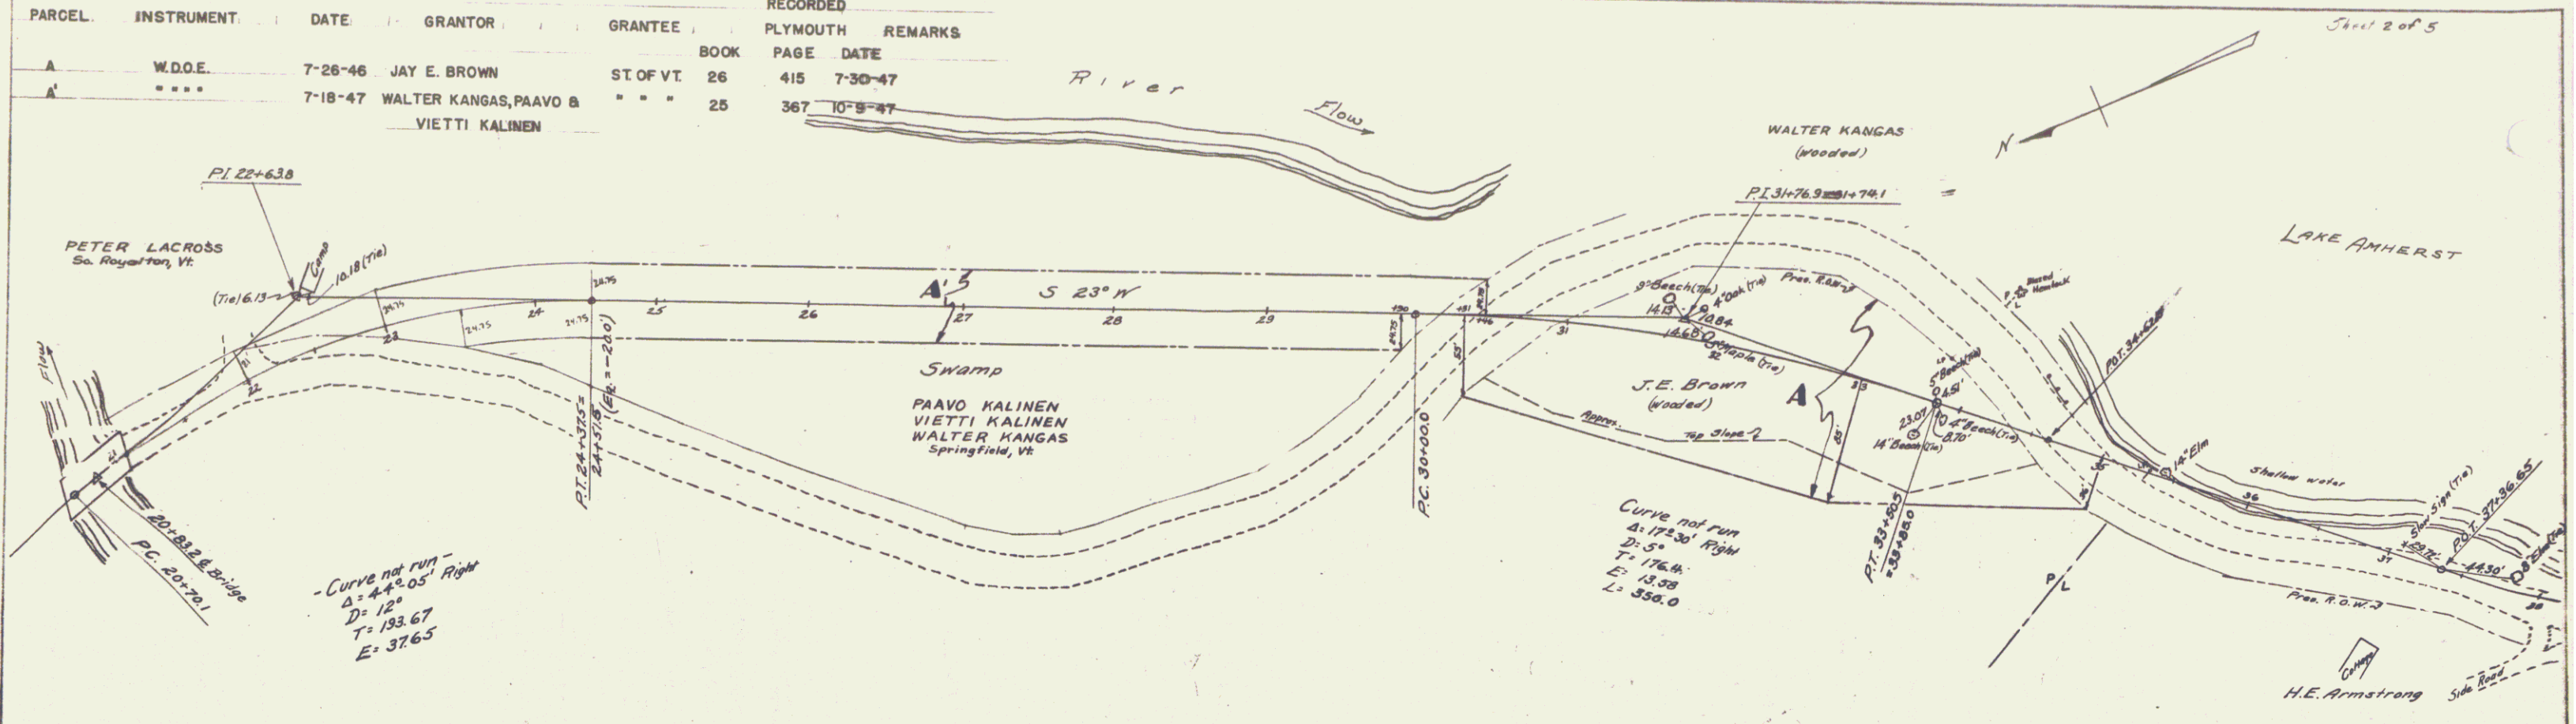


PLATE 1 - PLAN PROFILE C.P.A. & C. STANLEY
 NOTES: 1. SCALE OF 1" = 100'
 2. N.E. OF NO. 1000

PLYMOUTH R. 100
 SHEET (2)

2

PARCEL	INSTRUMENT	DATE	GRANTOR	GRANTEE	RECORDED PLYMOUTH	REMARKS
ABB	W.D.O.E.	4-10-47	FERRIS H. COOLIDGE	ST. OF VT.	BOOK PAGE DATE	
				25	354-355 4-18-47	

Sheet 3 of 5

PLAN
 DRAWN BY
 CHECKED BY
 DATE
 NO.

PROFILE
 DRAWN BY
 CHECKED BY
 DATE
 NO.


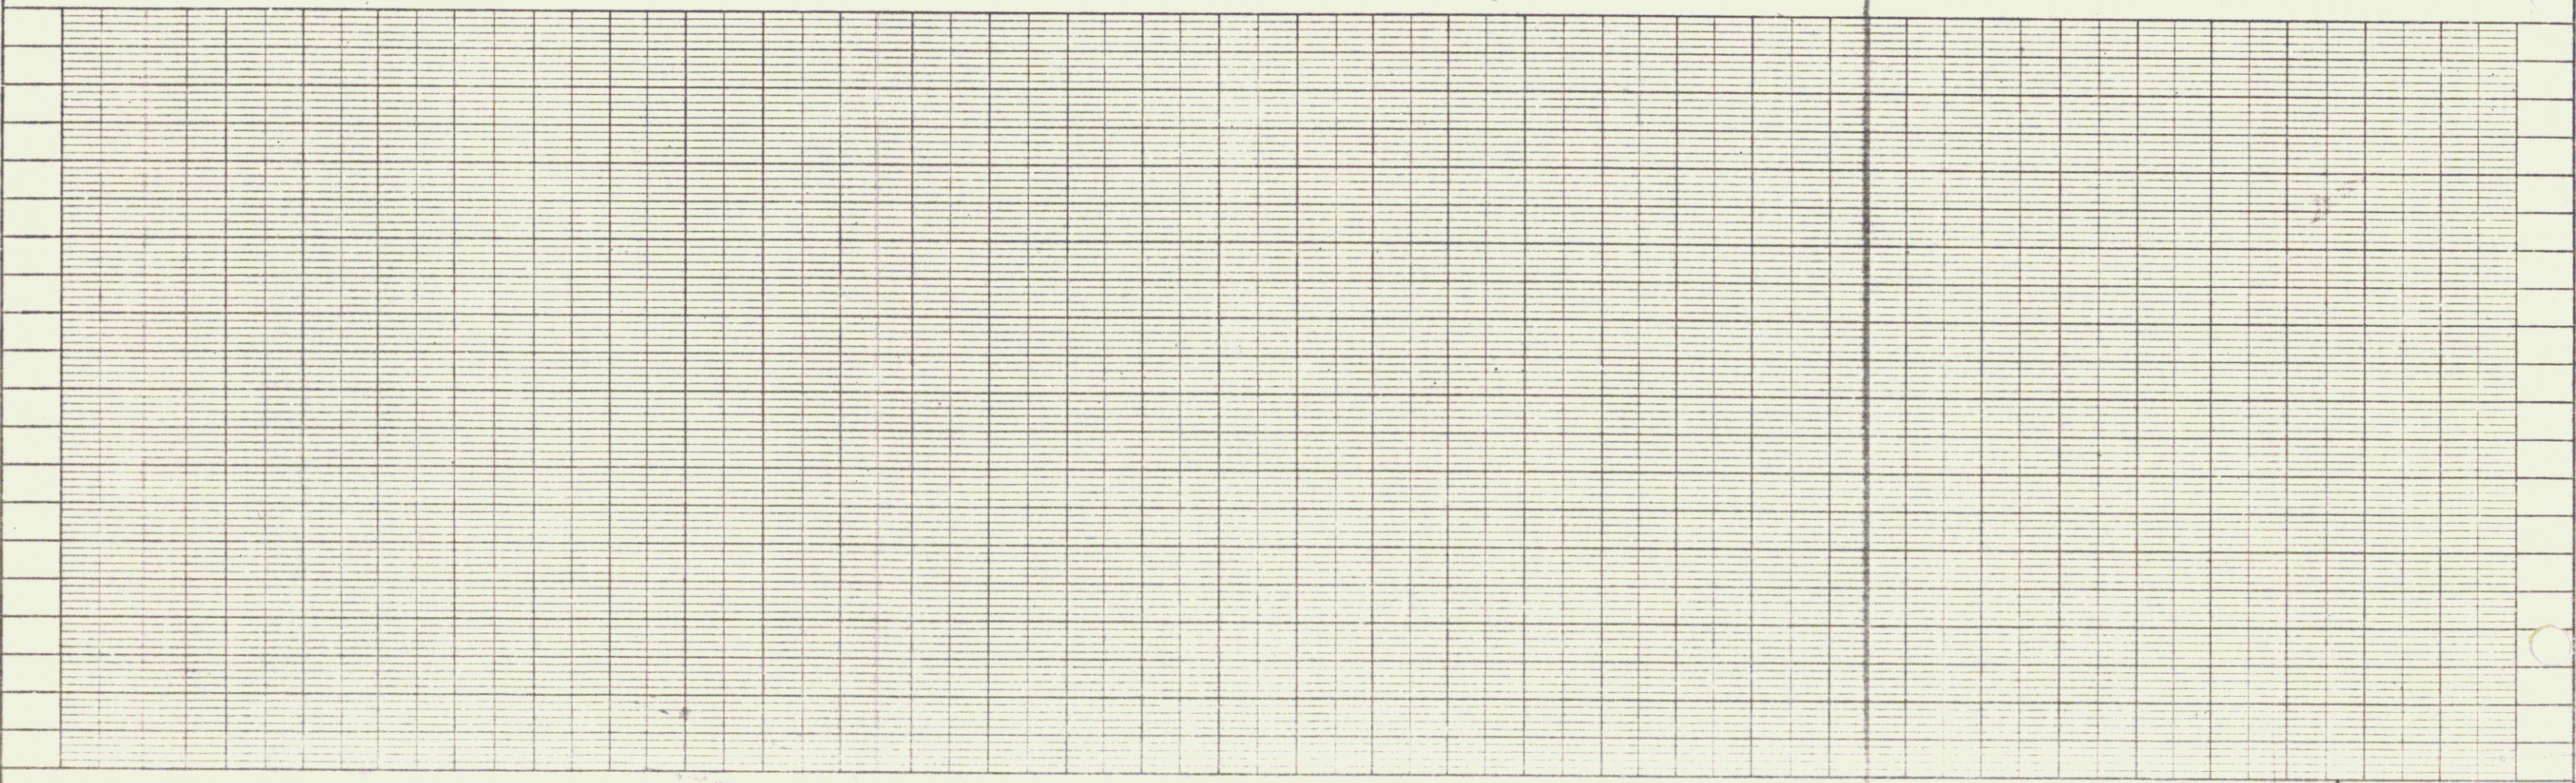


PLATE 1 - PLAN - PROFILE - 1/4" = 1' - 1/4" STANDARD
 MAPLE & COMPANY, NEW YORK
 MADE IN U.S.A.


PLYMOUTH R-100
 SHEET 3

3

LAKE AMHERST

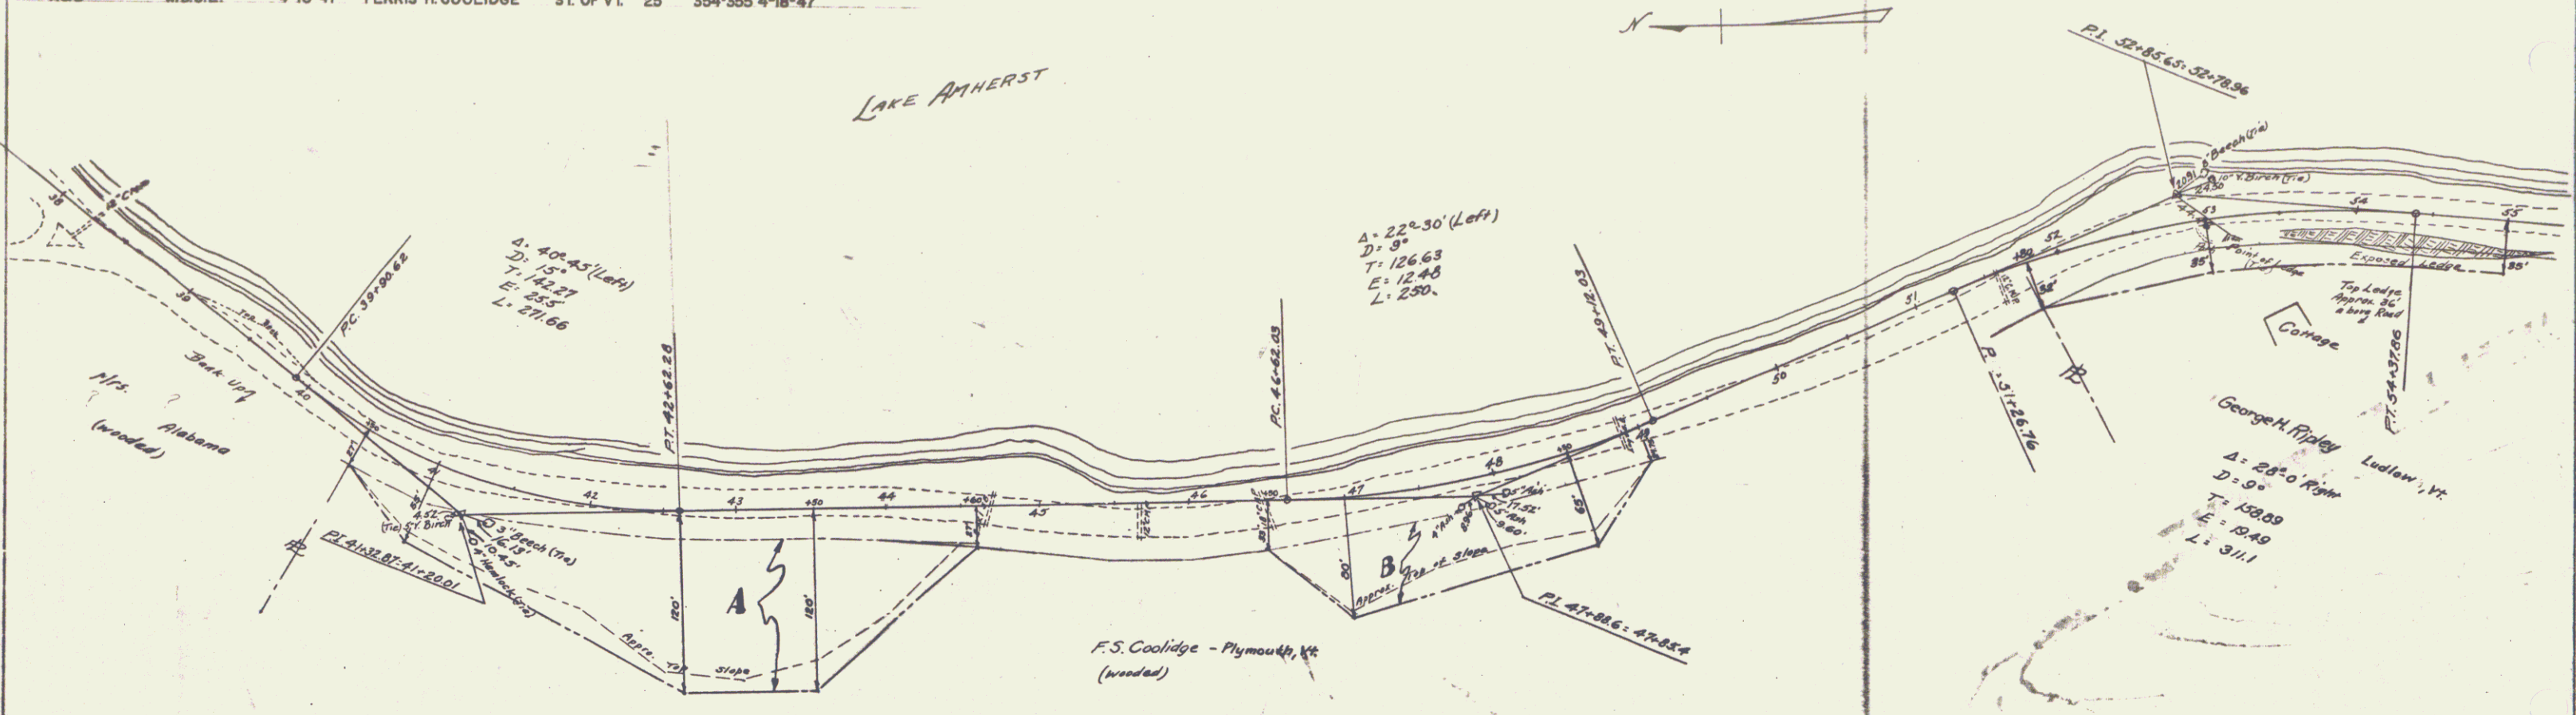

PLAN
 DATE: 11/17/74
 DRAWN BY: G.P. Bailey
 CHECKED BY: [Signature]
 NOTE BOOK: [Blank]
 REVISIONS: [Blank]

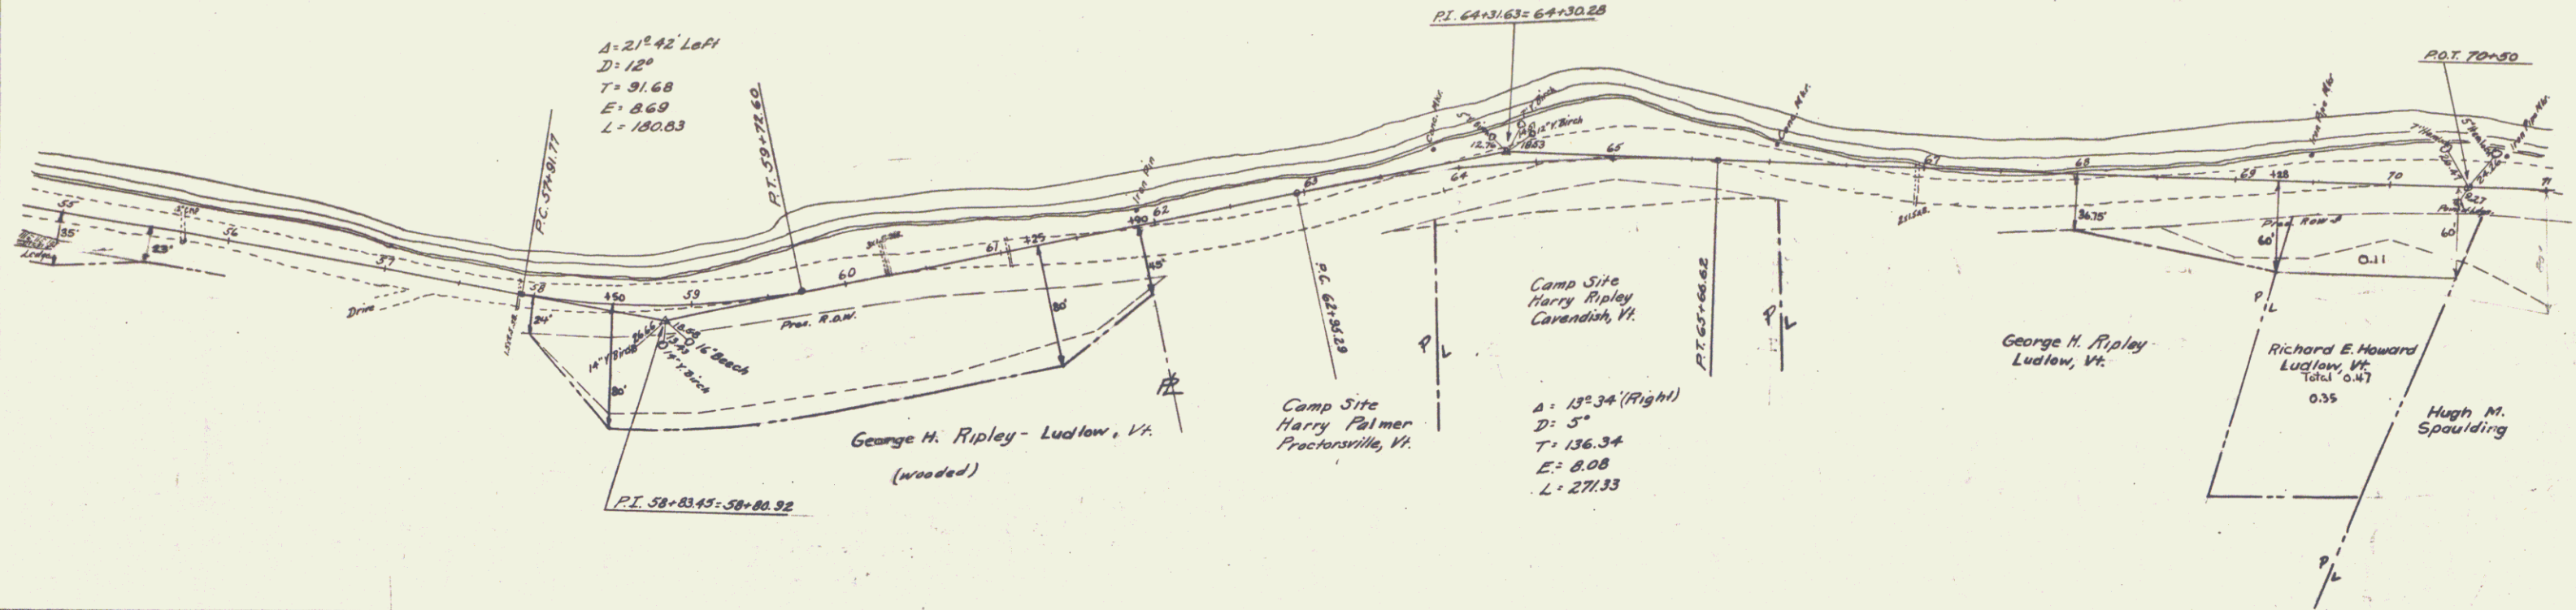

PROFILE
 DATE: 11/17/74
 DRAWN BY: G.P. Bailey
 CHECKED BY: [Signature]
 NOTE BOOK: [Blank]
 REVISIONS: [Blank]


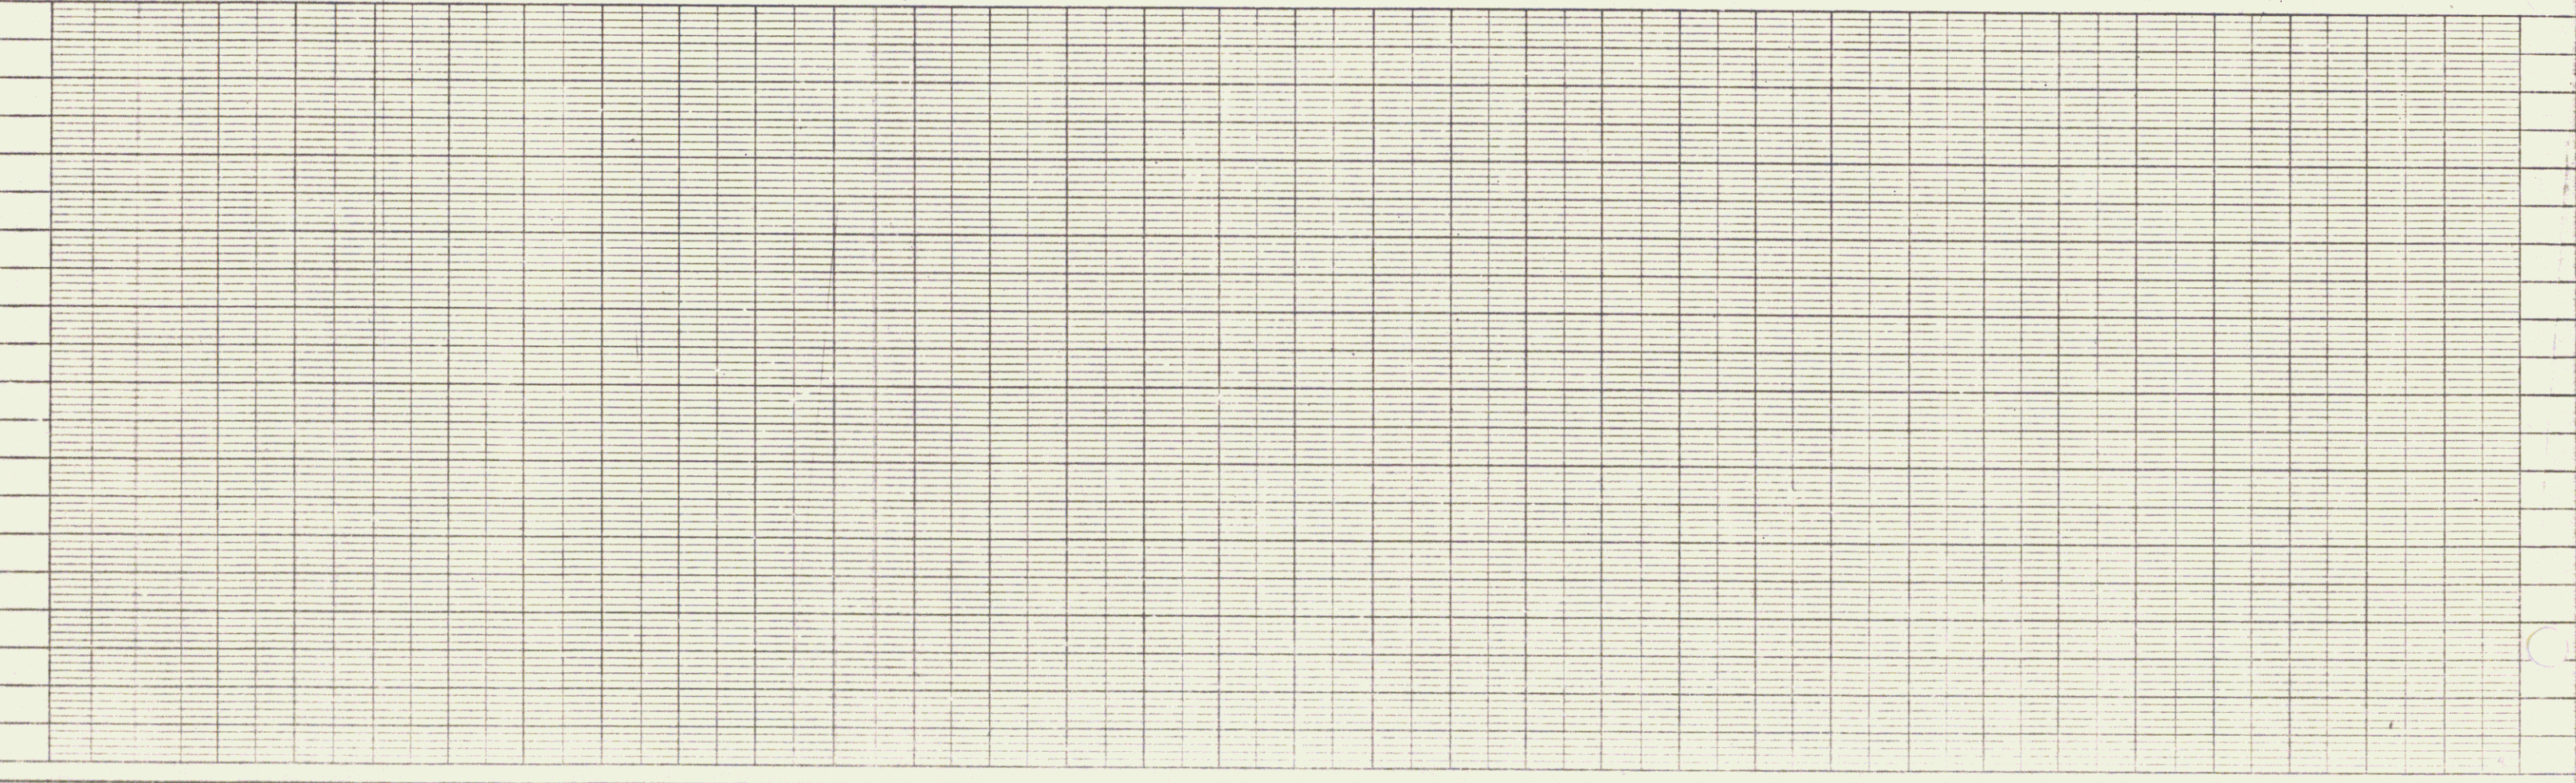


PLATE 1 - PLAN-PROFILE - P & R E STANDARD
 REFLECTOR - 8" HIGH - 4" DIA - 1/2" DIA
 H & E ON THE S&B/C
 1/2" DIA - 1/2" DIA

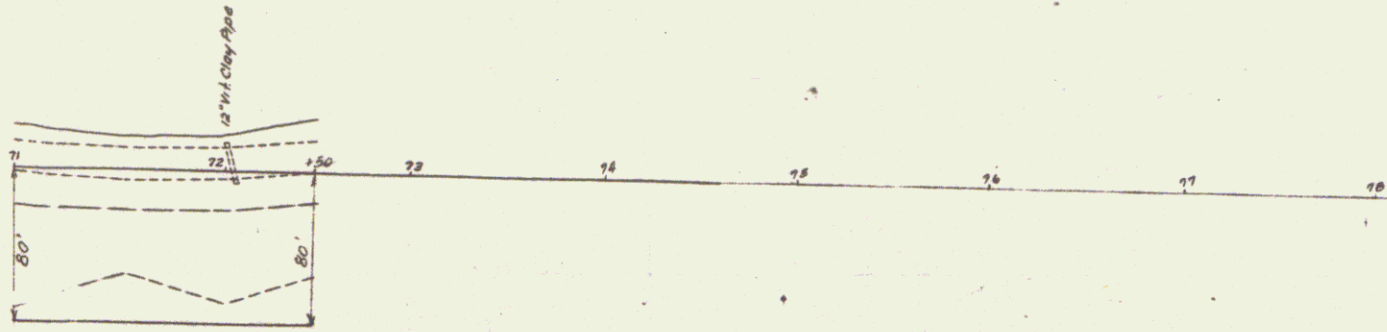

MP 2.0 - 3.0 ±

Hugh M. Spaulding

(To Be Returned To H.O.W. Division)

Down of 1/4" = 100'

PERPETUAL

TOWN FILE
RIGHT-OF-WAY DIVISION

PLAN	DATE	BY
REVISION		
DATE		
BY		
NO.		

PROFILE	DATE	BY
REVISION		
DATE		
BY		
NO.		