


RUSSELL W. & HAZEL H. SIMMONS  
 F 119-5(1) PARCEL NO. 13  
 TOTAL ACREAGE 55.0 A±  
 TAKING 3375 S.F.  
 REMAINDER 54.9 A±

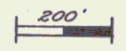

APPROX. SCALE IN FEET.

VERMONT DEPARTMENT OF HIGHWAYS  
 RIGHT-OF-WAY PLANS  
 PROJECT: ST. ALBANS  
 No. F 119-5(1)  
 SHEET 1A OF 13