

**CONST DRIVES**  
 U55 Appr 1+90 LT  
 U55 Appr 3+20 RT  
 U55 Appr 3+50 LT  
 U55 Appr 14+16 RT (Paved)  
 U55 Appr 14+75 RT (Paved)  
 U55 Appr 16+00 RT (Paved)

**GRANITE CURB**  
 U55 Appr 3+50-14+08 RT  
 U55 Appr 14+24-14+67 RT  
 U55 Appr 14+63-15+23 RT  
 U55 Appr 16+06-16+23 RT  
 U55 Appr 16+68-16+86 RT

**TREATED TIMBER CURBING ITEM**  
 \* 44+75-47+79 LT  
 \* 46+18-45+74 RT

**THREE CABLE GUARD RAIL w STEEL POSTS**  
 \* 42+00-44+25 RT  
 \* 44+75-47+79 LT  
 \* 46+10-45+74 RT

**CONST COMM.DRIVES**  
 U55 Appr 16+46 RT (Paved)



**STONE FILL FOR SLOPE PROTECTION**  
 42+85-43+75 RT

**GRANITE SLOPE EDGING**

U55 Appr 4+40-10+40 LT (ISLAND)  
 U55 Appr 11+00-16+00 LT (ISLAND)  
 47+85-48+85 (ISLAND)  
 46+35-48+85 (ISLAND)

**DEMOLITION & REMOVAL OF BUILDING ITEM 586**  
 BLDG NO 1 U55 4+50 LT  
 BLDG NO 2 U55 4+90 LT  
 BLDG NO 3 U55 5+50 LT  
 BLDG NO 4 U55 6+29 LT  
 BLDG NO 5 U55 7+50 LT  
 BLDG NO 6 U55 7+89 LT  
 BLDG NO 7 U55 9+90 LT  
 BLDG NO 8 U55 11+20 LT  
 BLDG NO 9 U55 13+50 LT  
 BLDG NO 10 U55 14+50 LT  
 BLDG NO 11 U55 15+50 LT

**9" CONC SIDEWALK**  
 U55 APPR 3+30-17+00 RT

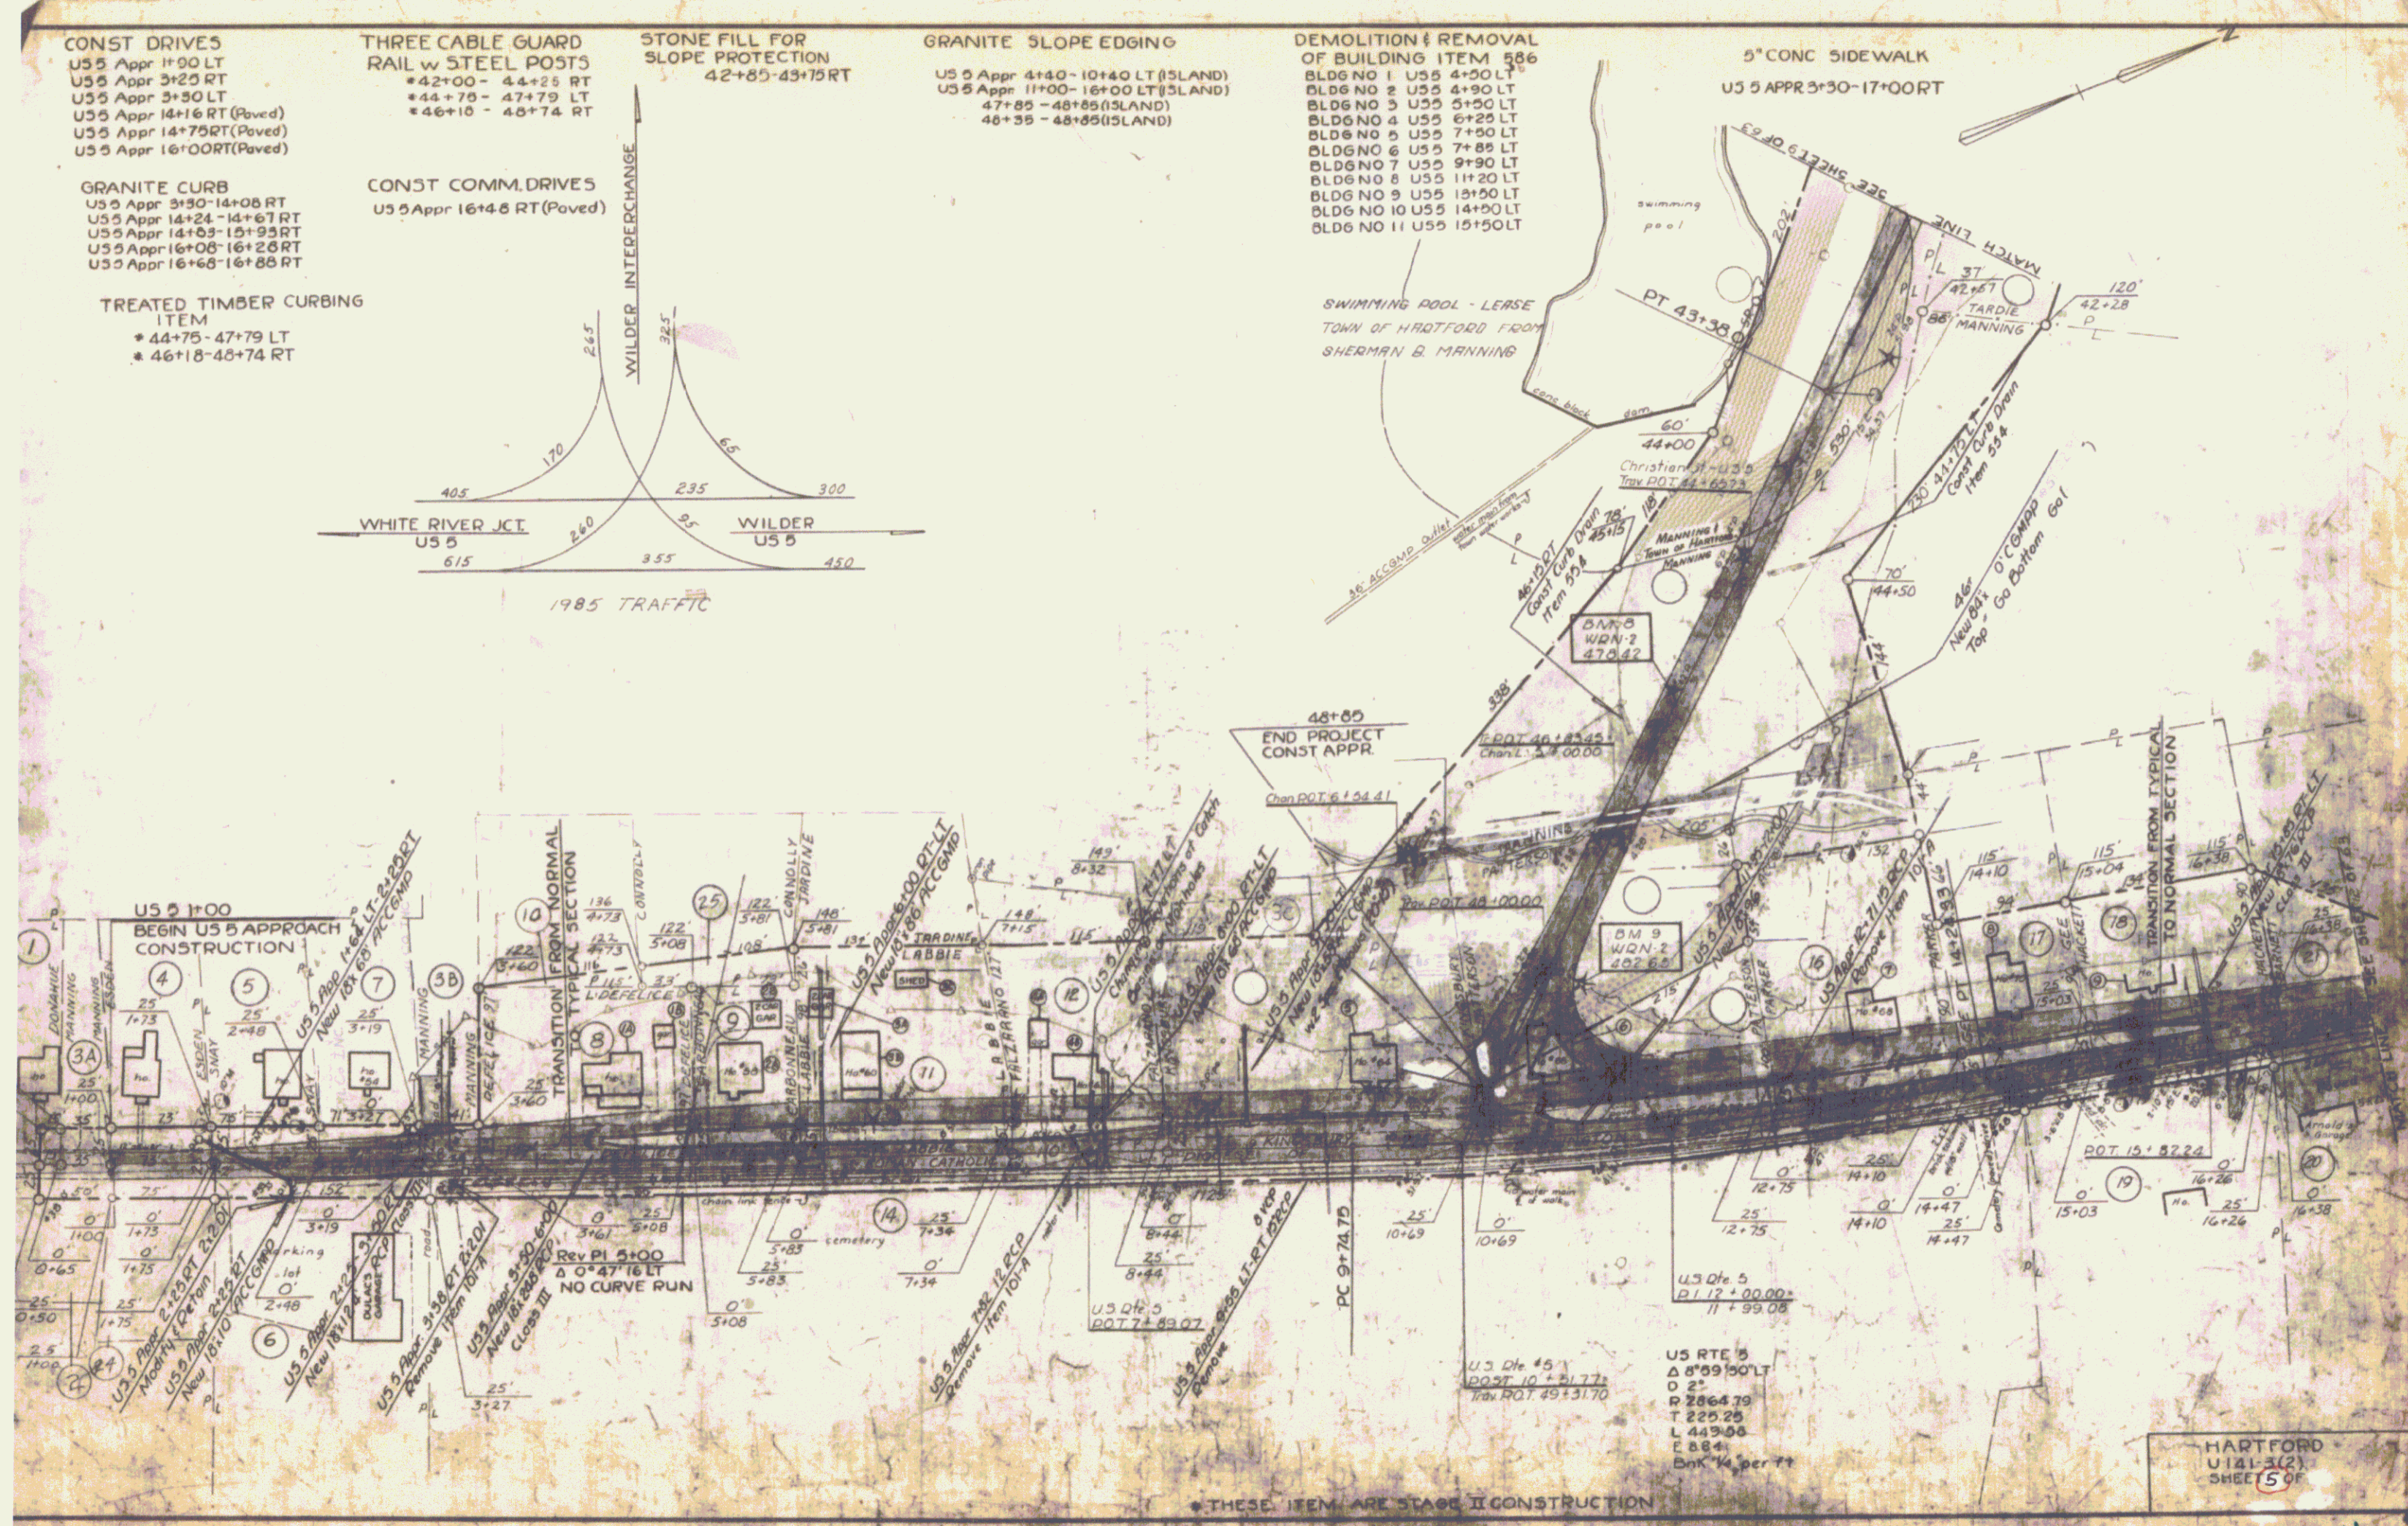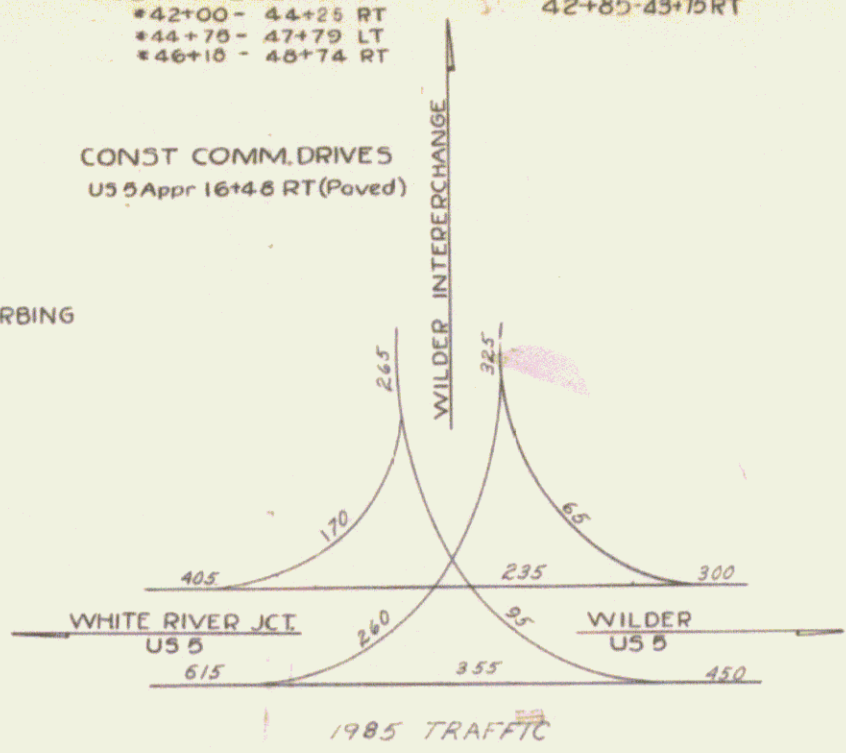

\* THESE ITEMS ARE STAGE II CONSTRUCTION

HARTFORD  
 U141-3(2)  
 SHEET 5 OF 5