


POOR ORIGINAL COPY

120-C 1930

CURVE # 22
 Δ 0°-37'-41"
 D 0'-15"
 R 2230.3
 T 123.4
 L 246.5
 E 0.2


PLAN	DATE	BY
REVISION	DATE	BY
REVISION	DATE	BY
REVISION	DATE	BY
REVISION	DATE	BY

PERMITS	DATE	BY
REVISION	DATE	BY
REVISION	DATE	BY
REVISION	DATE	BY
REVISION	DATE	BY

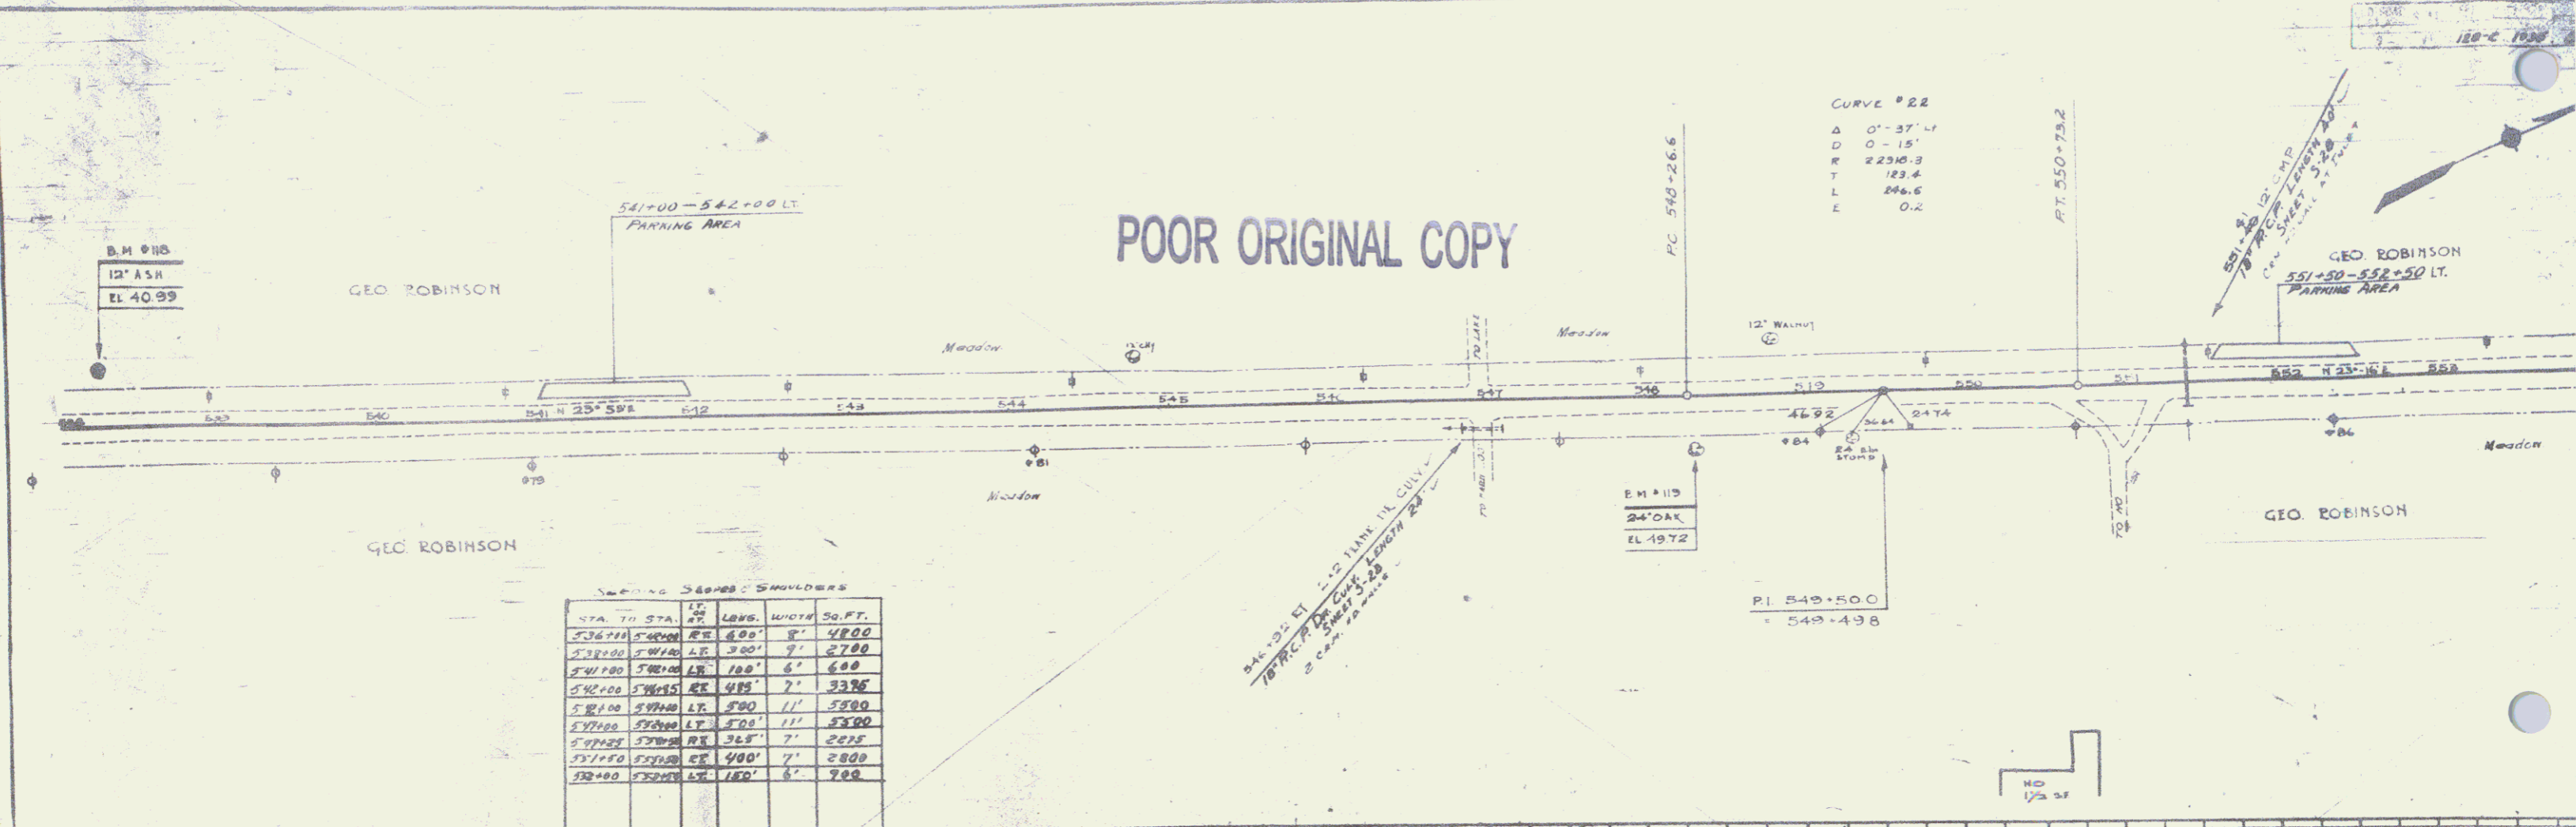

SETTING SHOULDERS

STA. TO STA.	LR	RR	LRG.	WIDTH	SQ. FT.

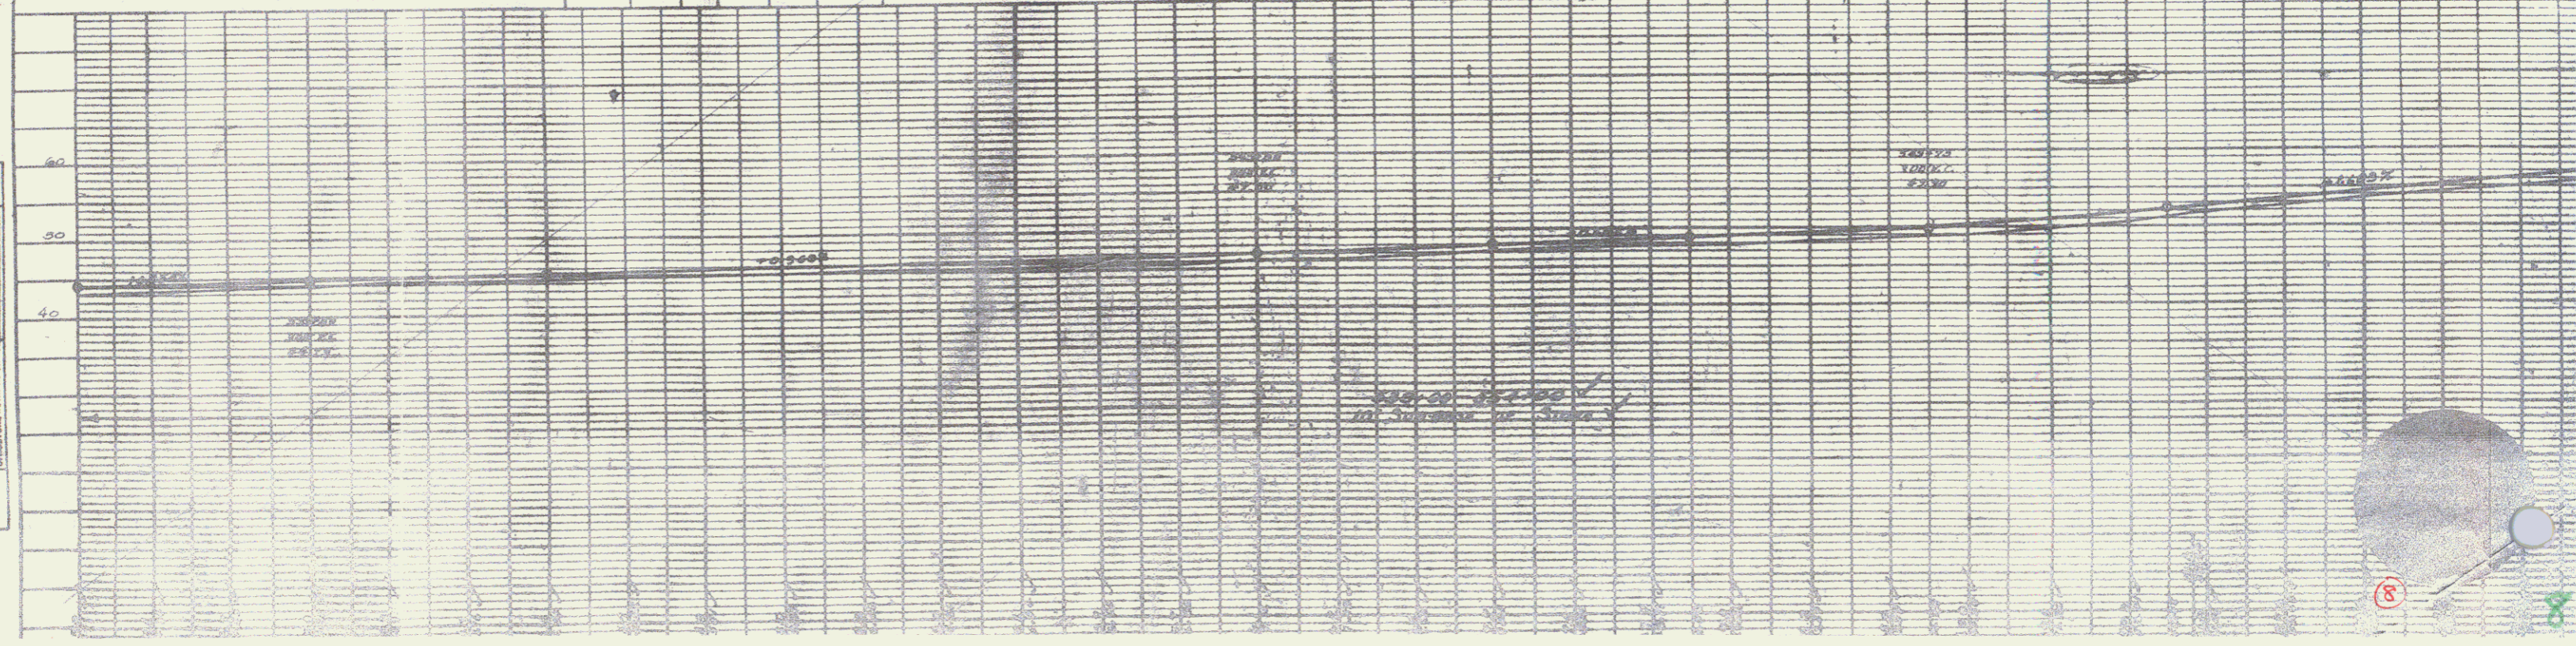



