


POOR ORIGINAL COPY


PLAN	DATE	BY
REVISION		
APPROVED		
CHECKED		
DATE		

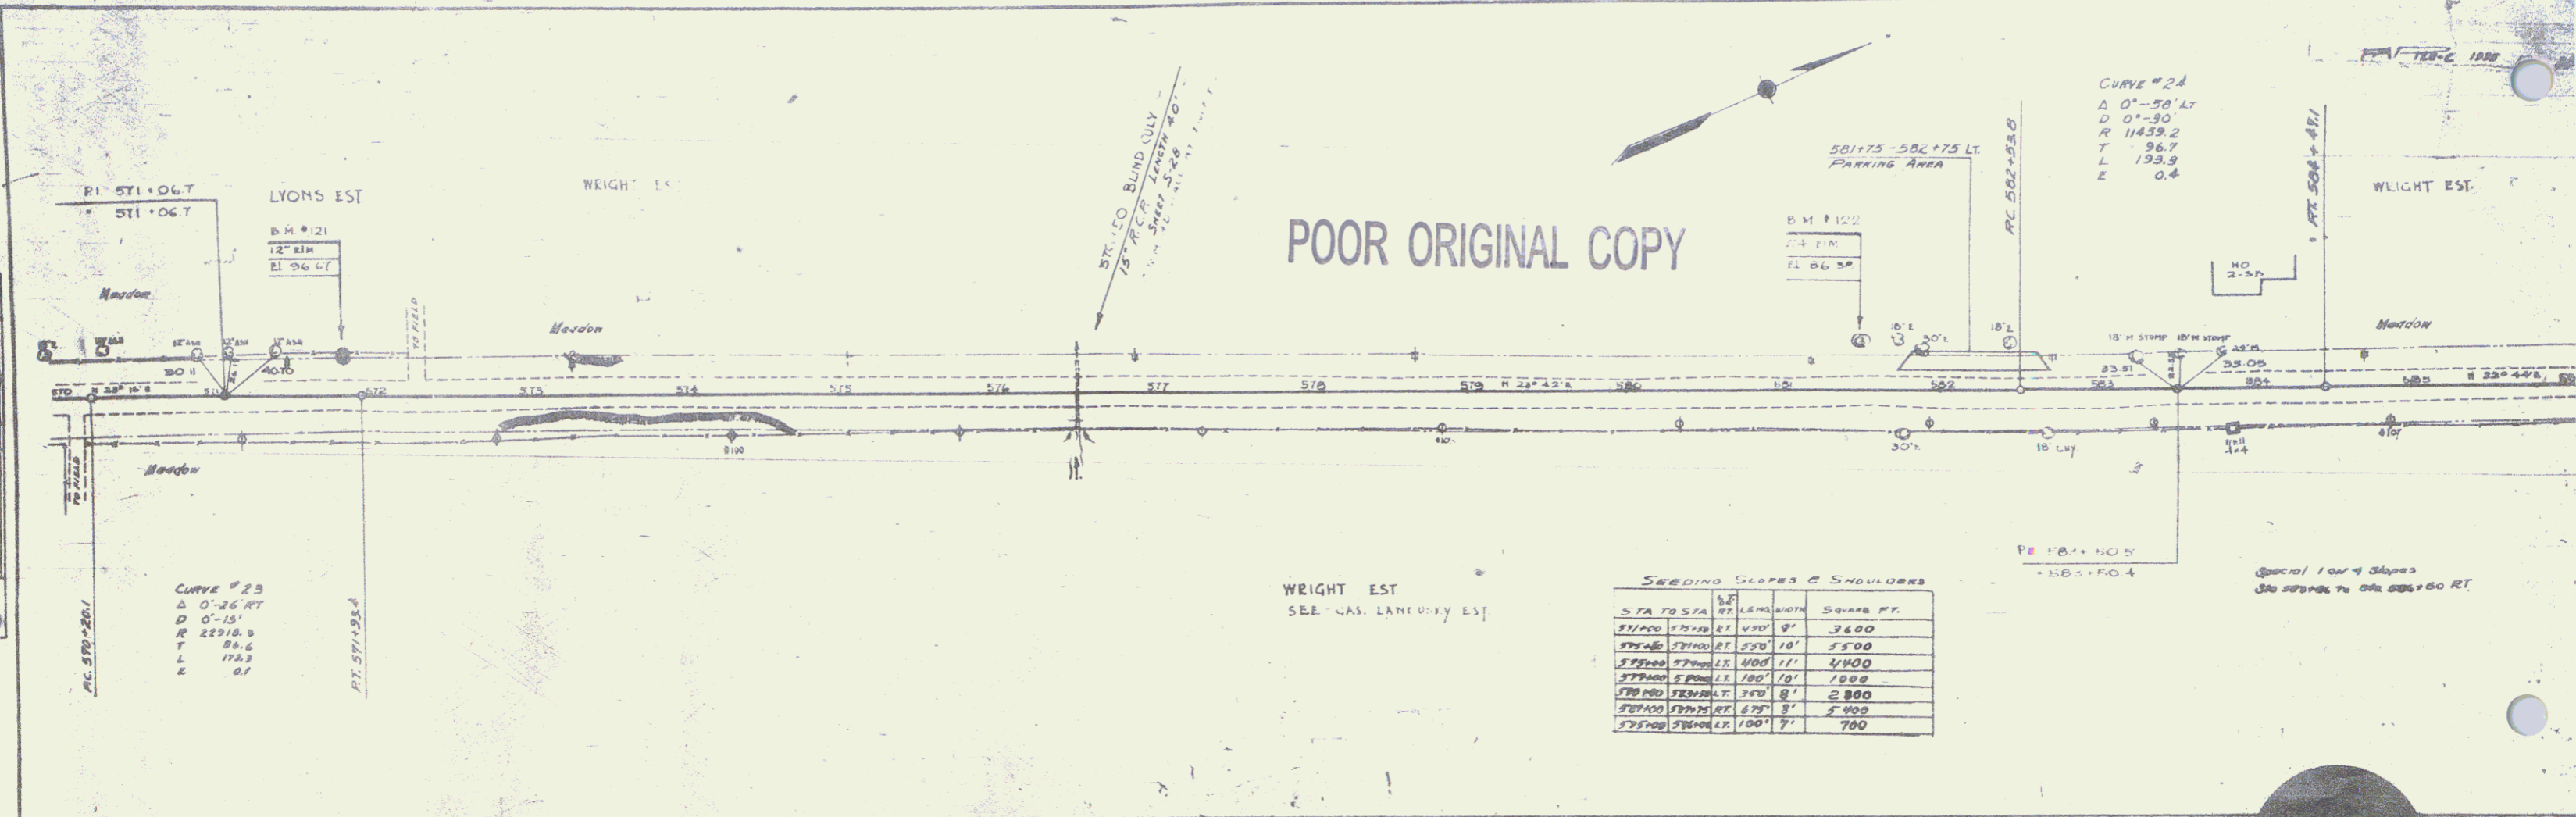

SEEDING SLOPES & SHOULDER

STA TO STA	FT	LENG. WIDTH	SEEDS FT.

PROFILE	DATE	BY
REVISION		
APPROVED		
CHECKED		
DATE		

 

10

10