


REV. CURVE  
 Δ 2° 14' 24"  
 D 2'  
 R 2864.9  
 T 204.2  
 L 411.7  
 E 74'

PARCEL	KIND OF INSTRUMENT	DATE OF INSTRUMENT	GRANTOR	GRANTEE	RECORDED	REMARKS
1.0	Q.C.D.	11-30-36	H.B. KNIGHT	North Hero	15-109	11/30/36
1.1	Q.C.D.	11-30-36	Ada A. Fox	North Hero	15-110	11/30/36

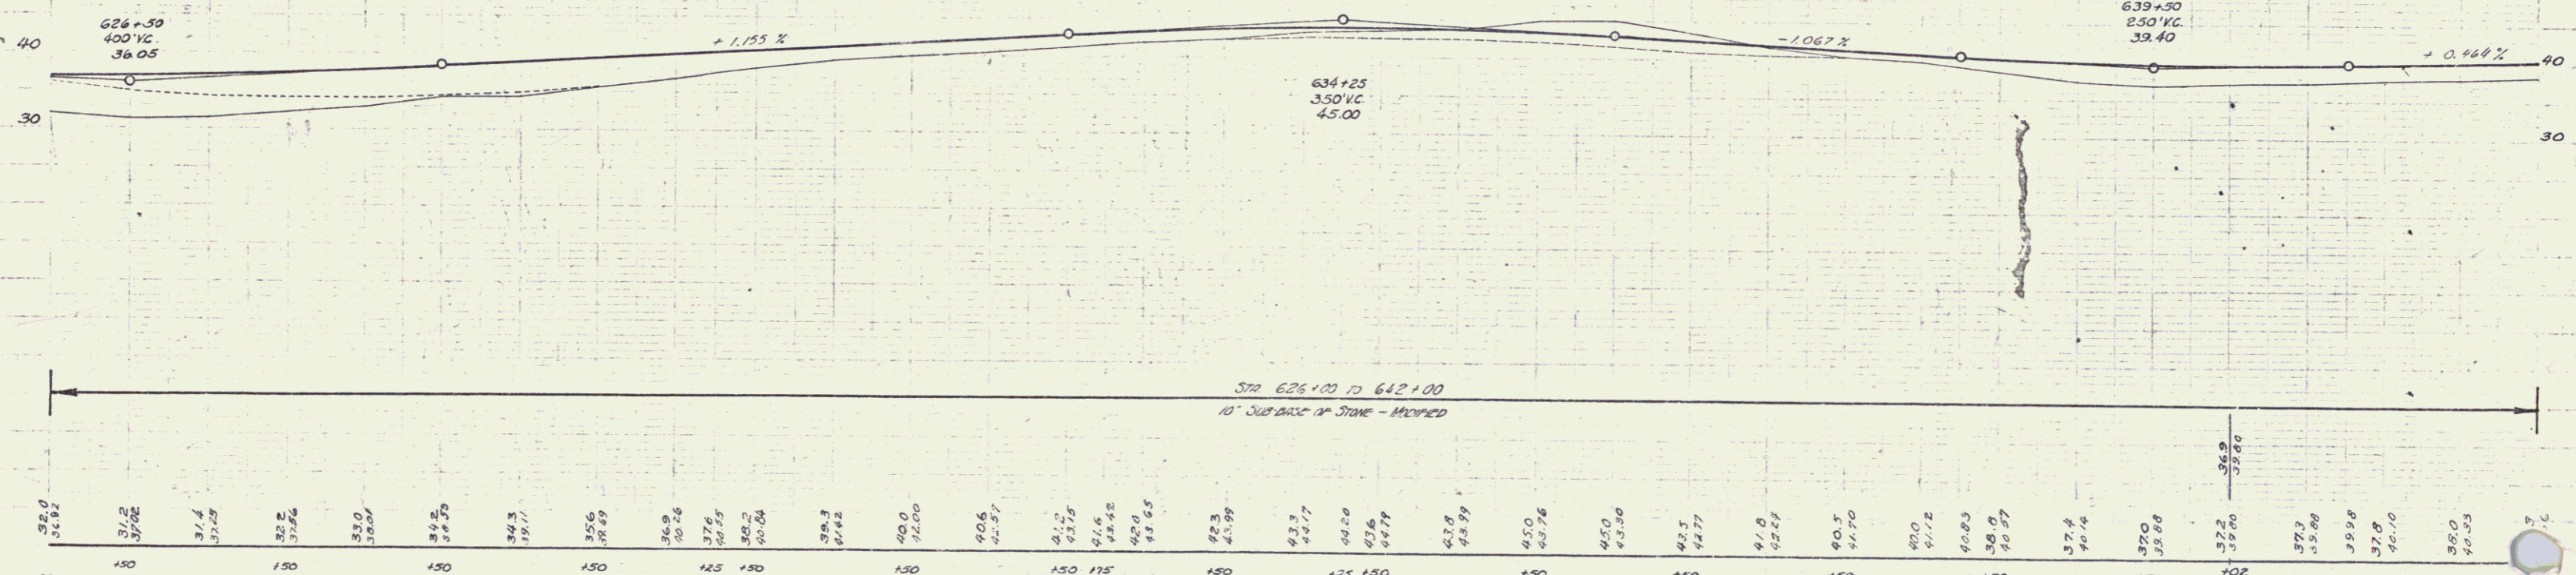


B.M. #126 Spike in root of 20' Elm 35' Lt Sta 626+45 Elev 33.41  
 B.M. #127 Spike in root of 18' Elm 44' Lt Sta 639+88 Elev 32.04