


PARCEL AND OF DATE OF CENTER CHANGE RECORDED REMARKS  
 A Q.C.D. 11-23-36 B.E. KNIGHT (1911: 15 1/4 12-19-36)

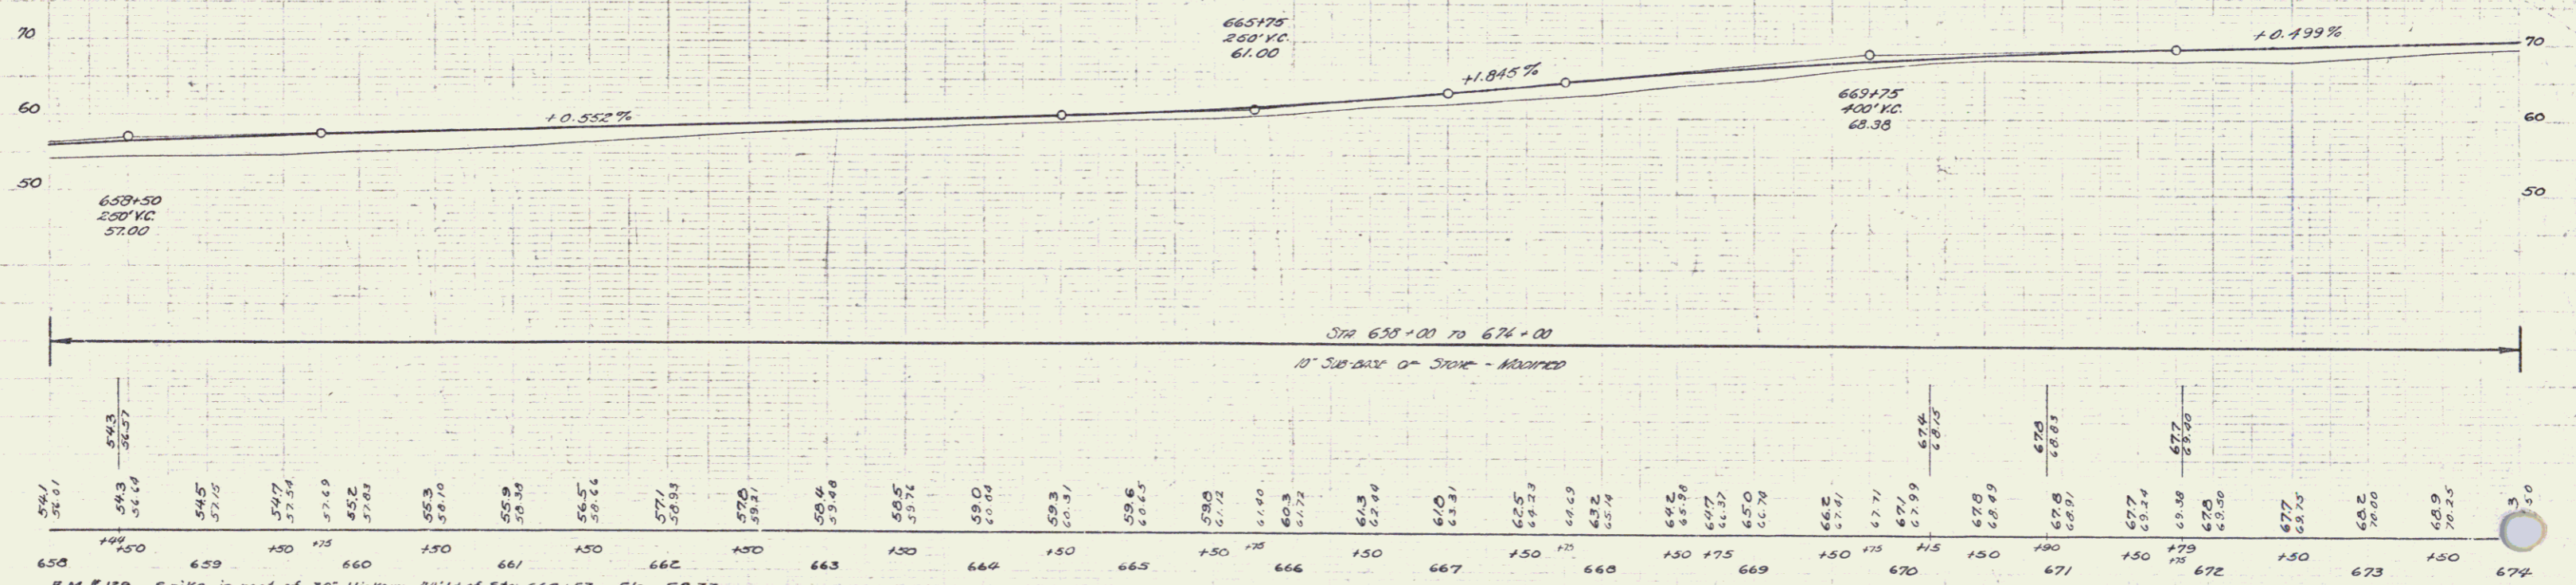


B.M. # 129 Spike in roof of 30' Hickory 44' LI of STA 662+53 Elev. 50.33

5