
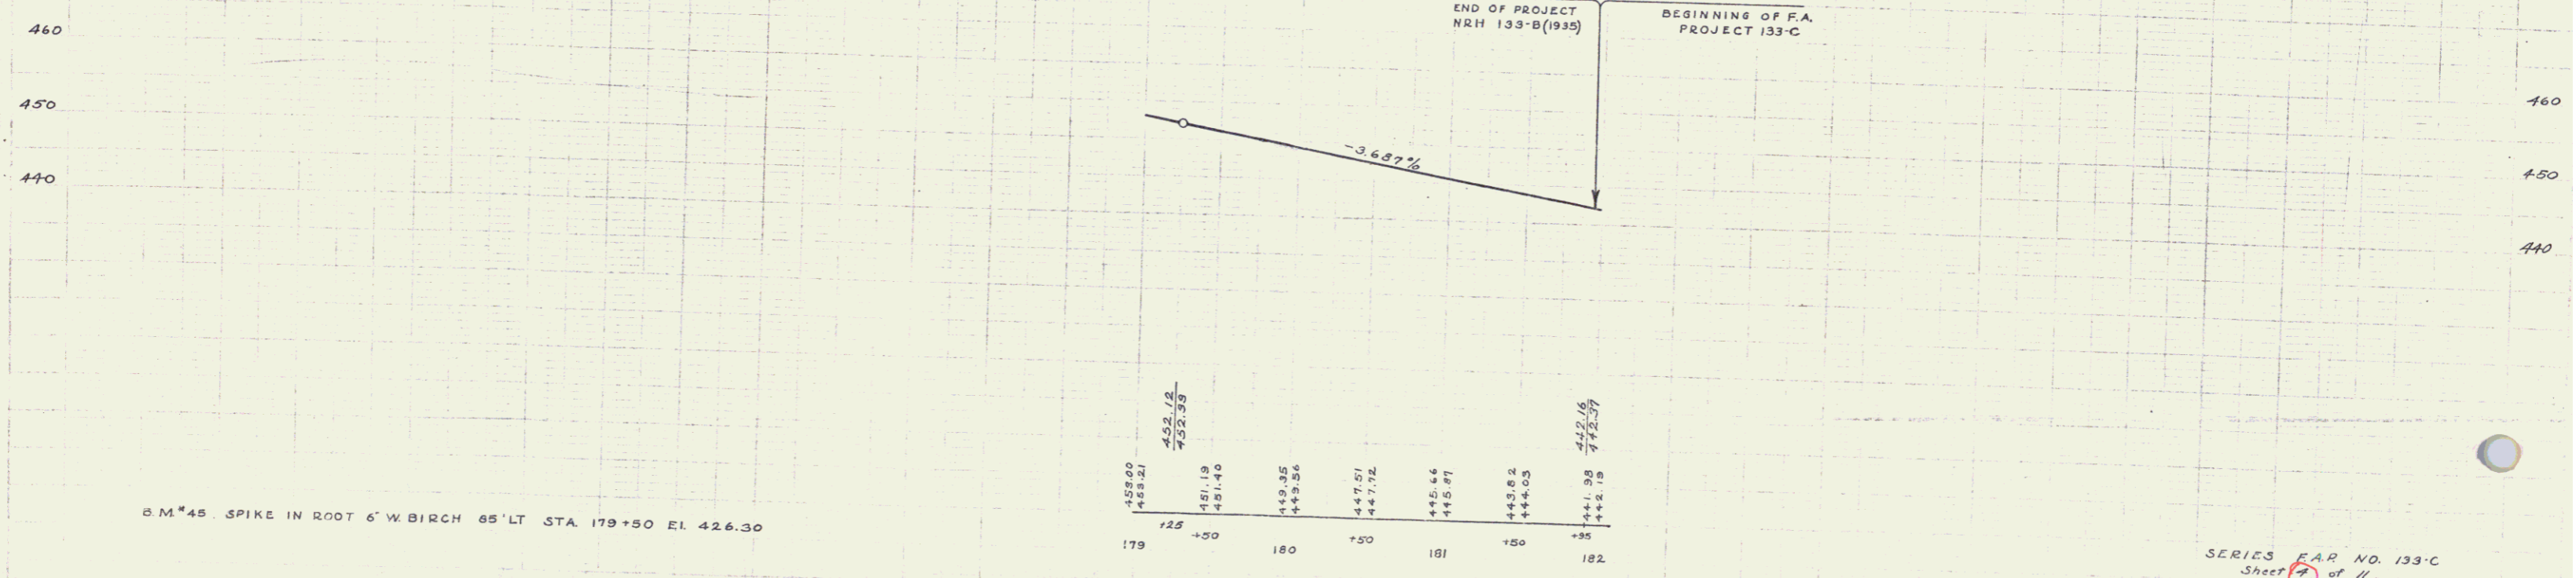


TRACED BY J.F.H. SPEAR

WOOD WANDS

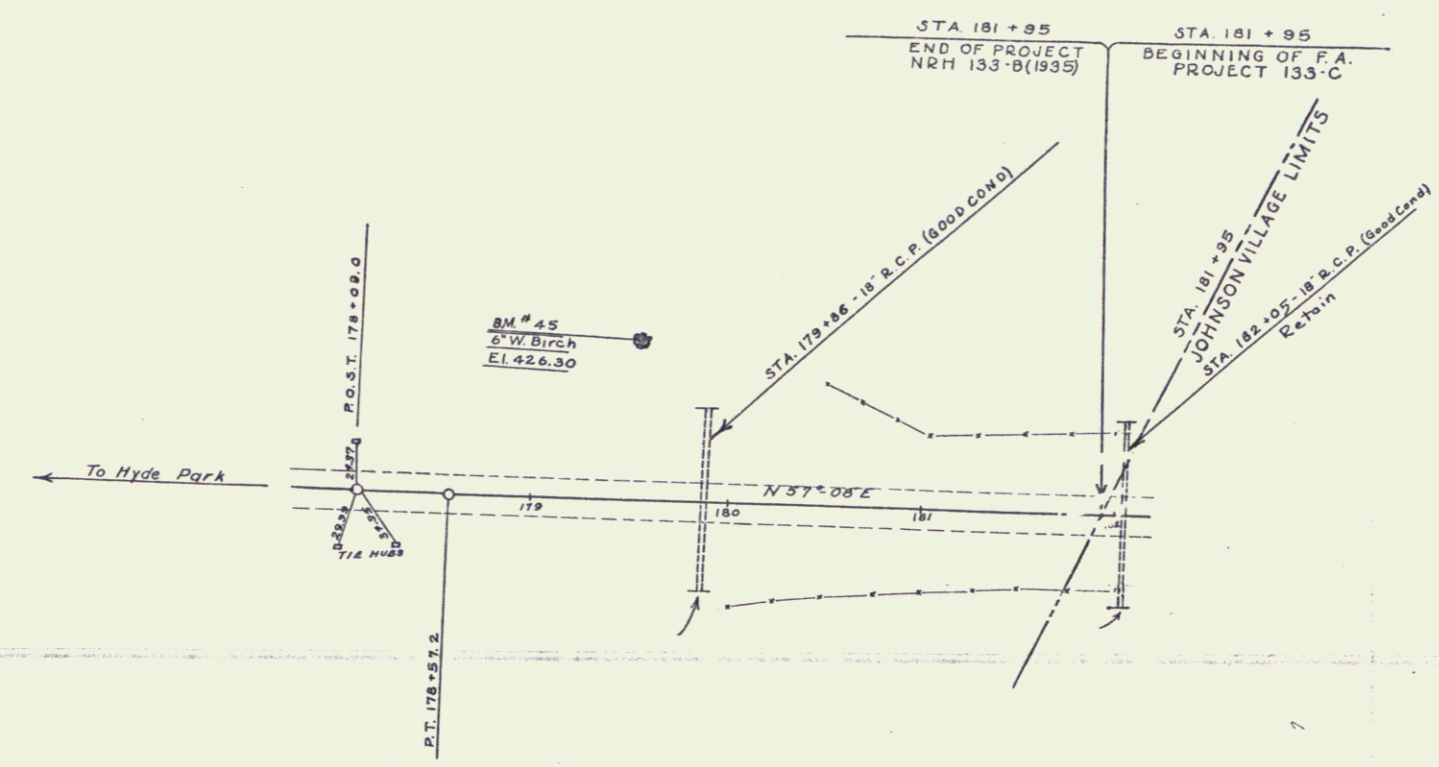

B.M. #45 SPIKE IN ROOT 6" W BIRCH 85' LT STA. 179+50 EL. 426.30

C4

2