


1/4" = 10' HORIZ. SCALE
 1" = 10' VERT. SCALE
 CONSTRUCTION CONE
 TYPICAL CONE
 1/4" = 10' HORIZ. SCALE
 1" = 10' VERT. SCALE
 CONSTRUCTION CONE
 TYPICAL CONE

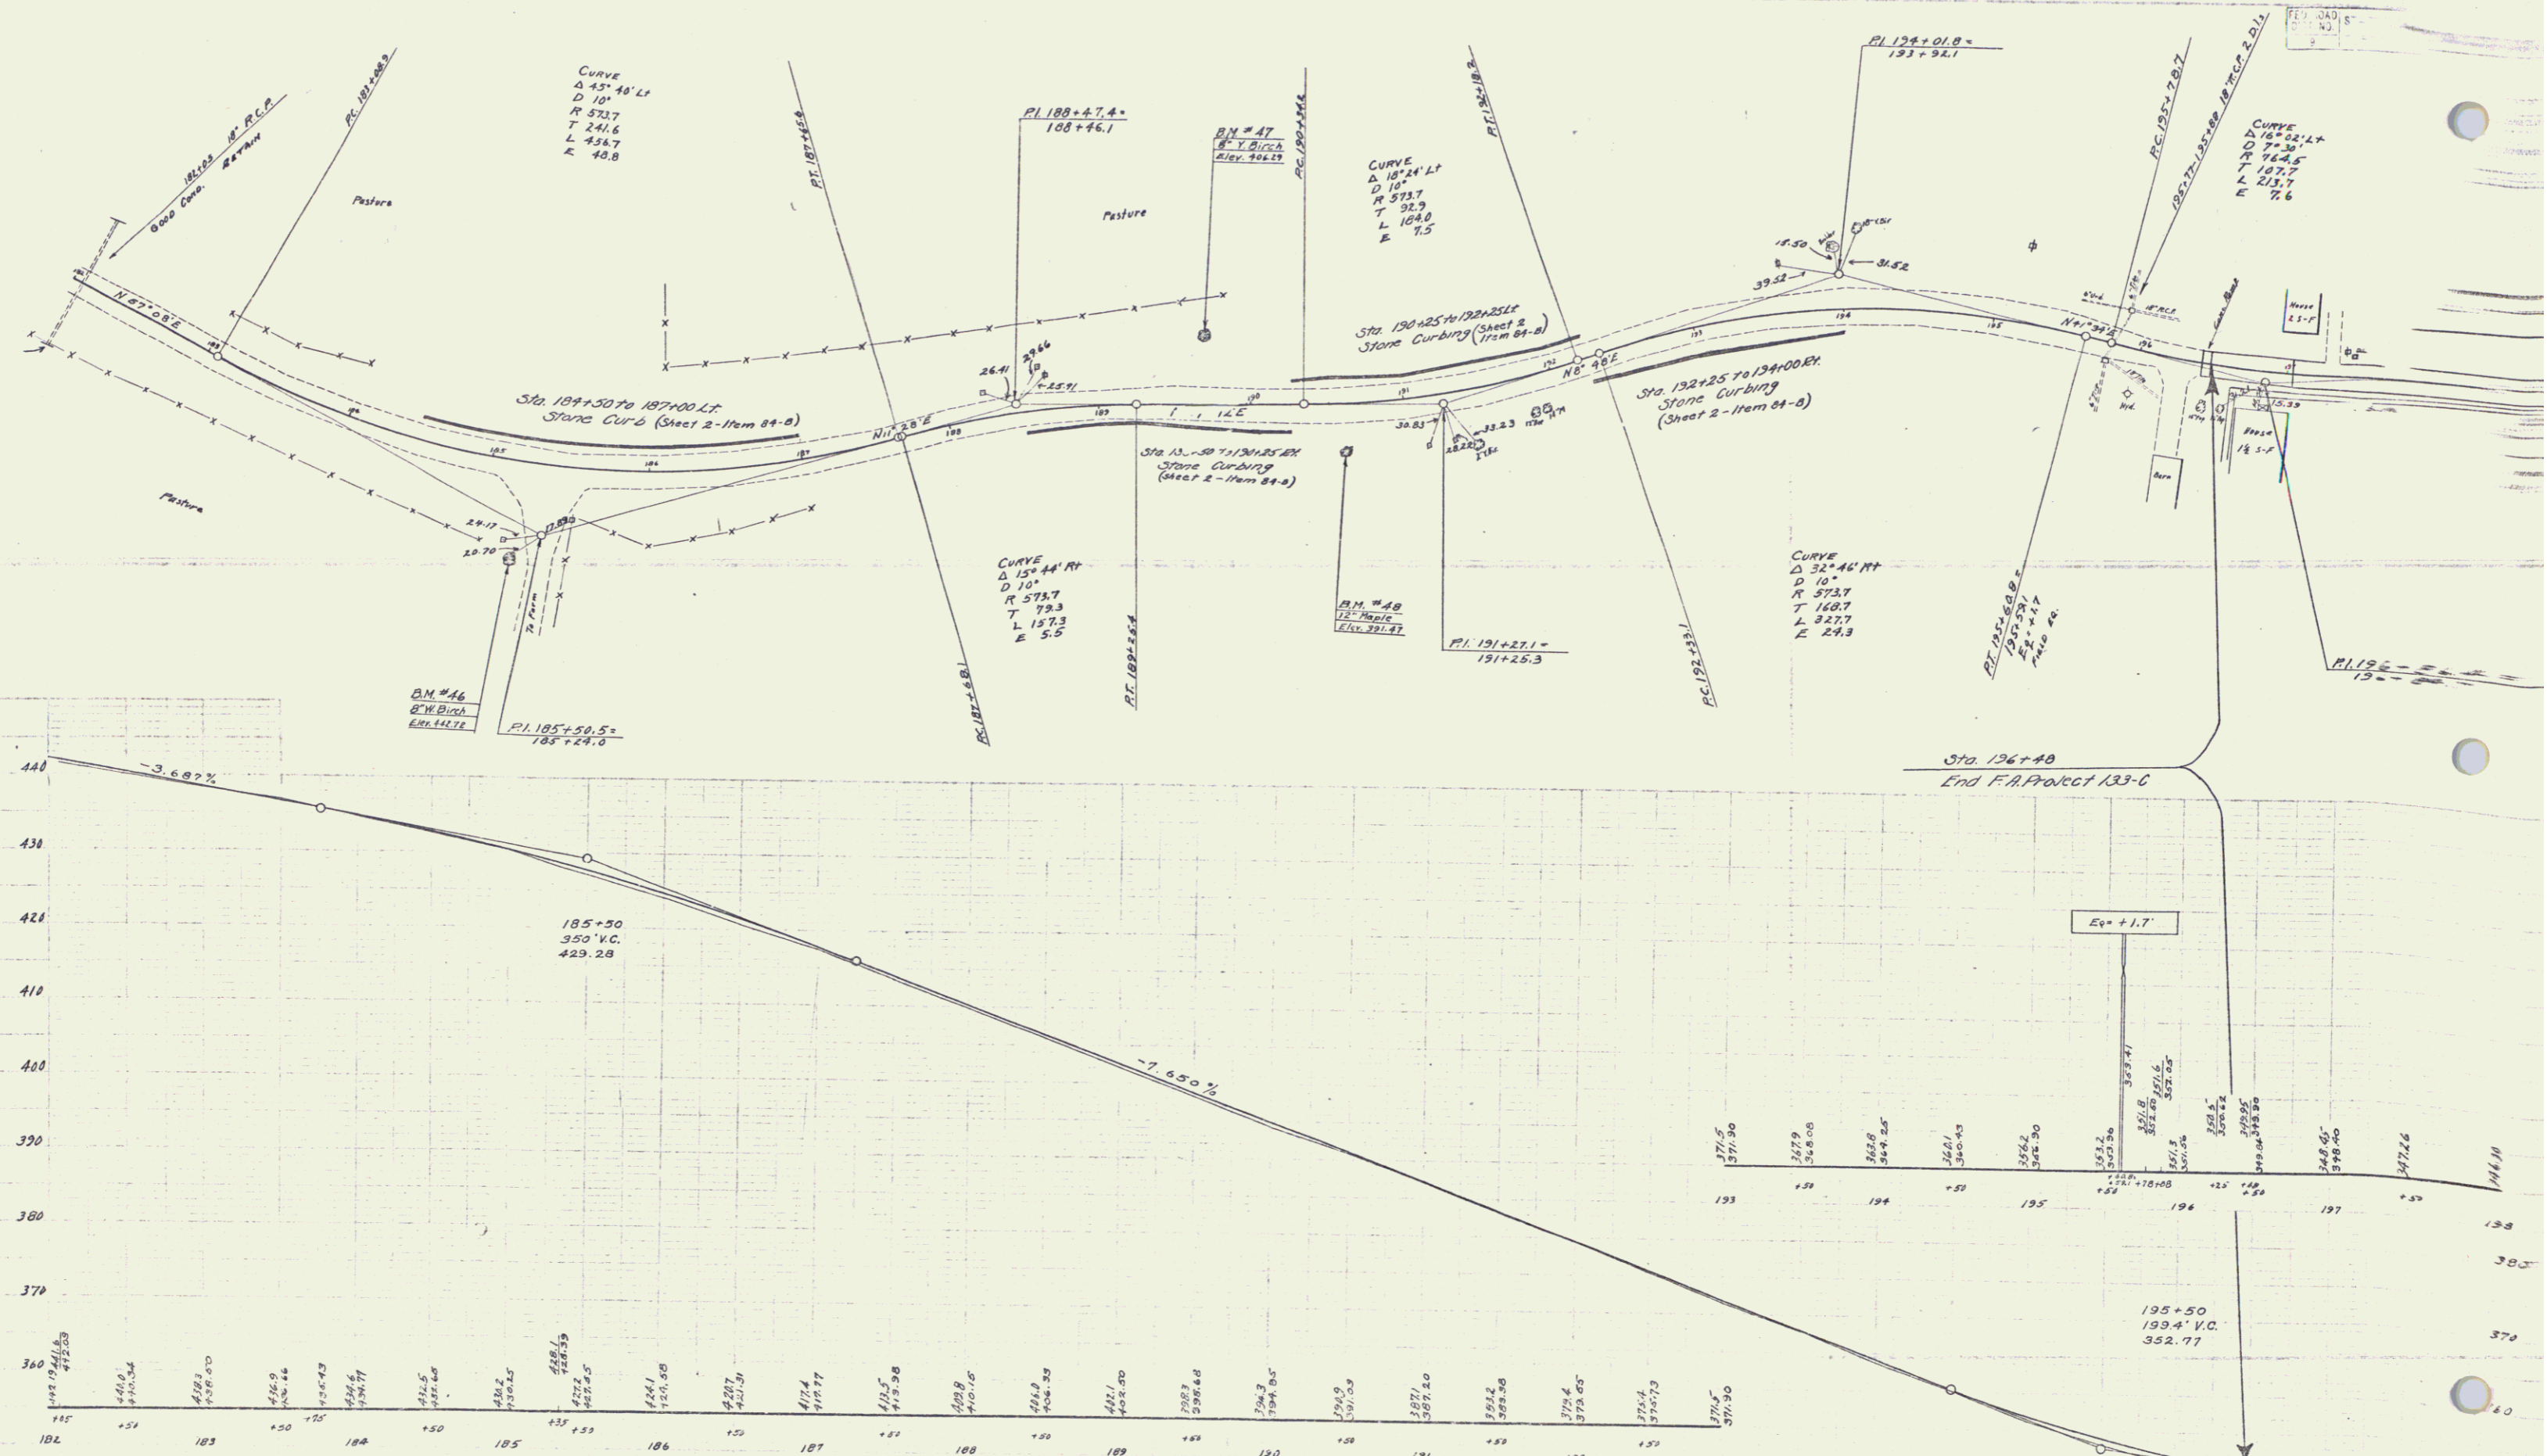

B.M. #46 SPIKE IN ROOT 8 INCH WHITE BIRCH 70 FT. RT. STA. 185+29 ELEV. 442.72
 B.M. #47 " " " 6 " YELLOW BIRCH 42 FT. LT. STA. 185+50 ELEV. 404.29
 B.M. #48 " " " 12 " MAPLE 42 FT. RT. STA. 190+61 ELEV. 391.47

SERIES P.A.P. NO. 133-C
 SHEET 5 OF 11
 C5

3