



| | |
|-------------|--|
| DATE | |
| BY | |
| DESIGNED | |
| DRAWN | |
| CHECKED | |
| APPROVED | |
| NOTED | |
| REVISIONS | |
| NO. | |
| DATE | |
| BY | |
| DESCRIPTION | |

| | |
|-------------|----------|
| DATE | 7-20 |
| BY | 2-5-1918 |
| DESIGNED | |
| DRAWN | |
| CHECKED | |
| APPROVED | |
| NOTED | |
| REVISIONS | |
| NO. | |
| DATE | |
| BY | |
| DESCRIPTION | |

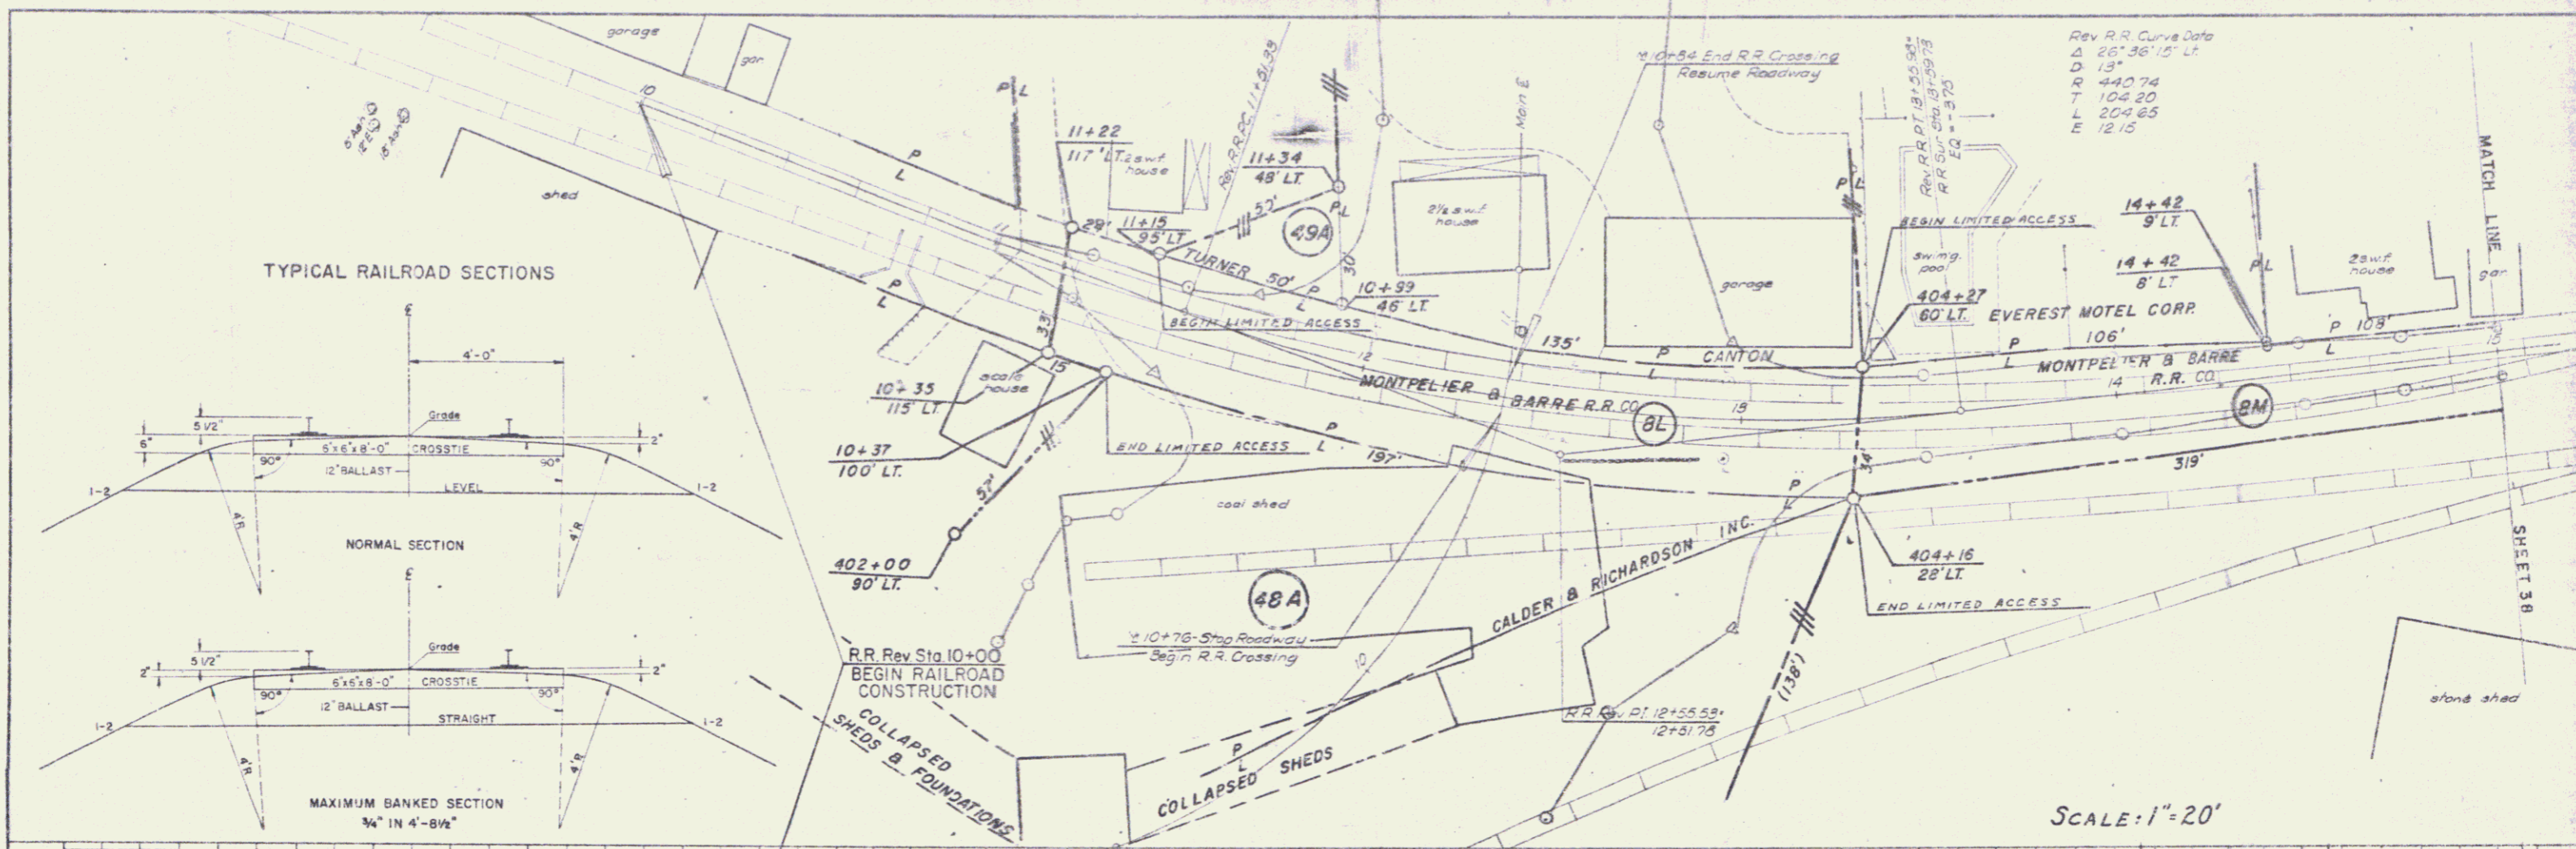

SCALE: 1" = 20'

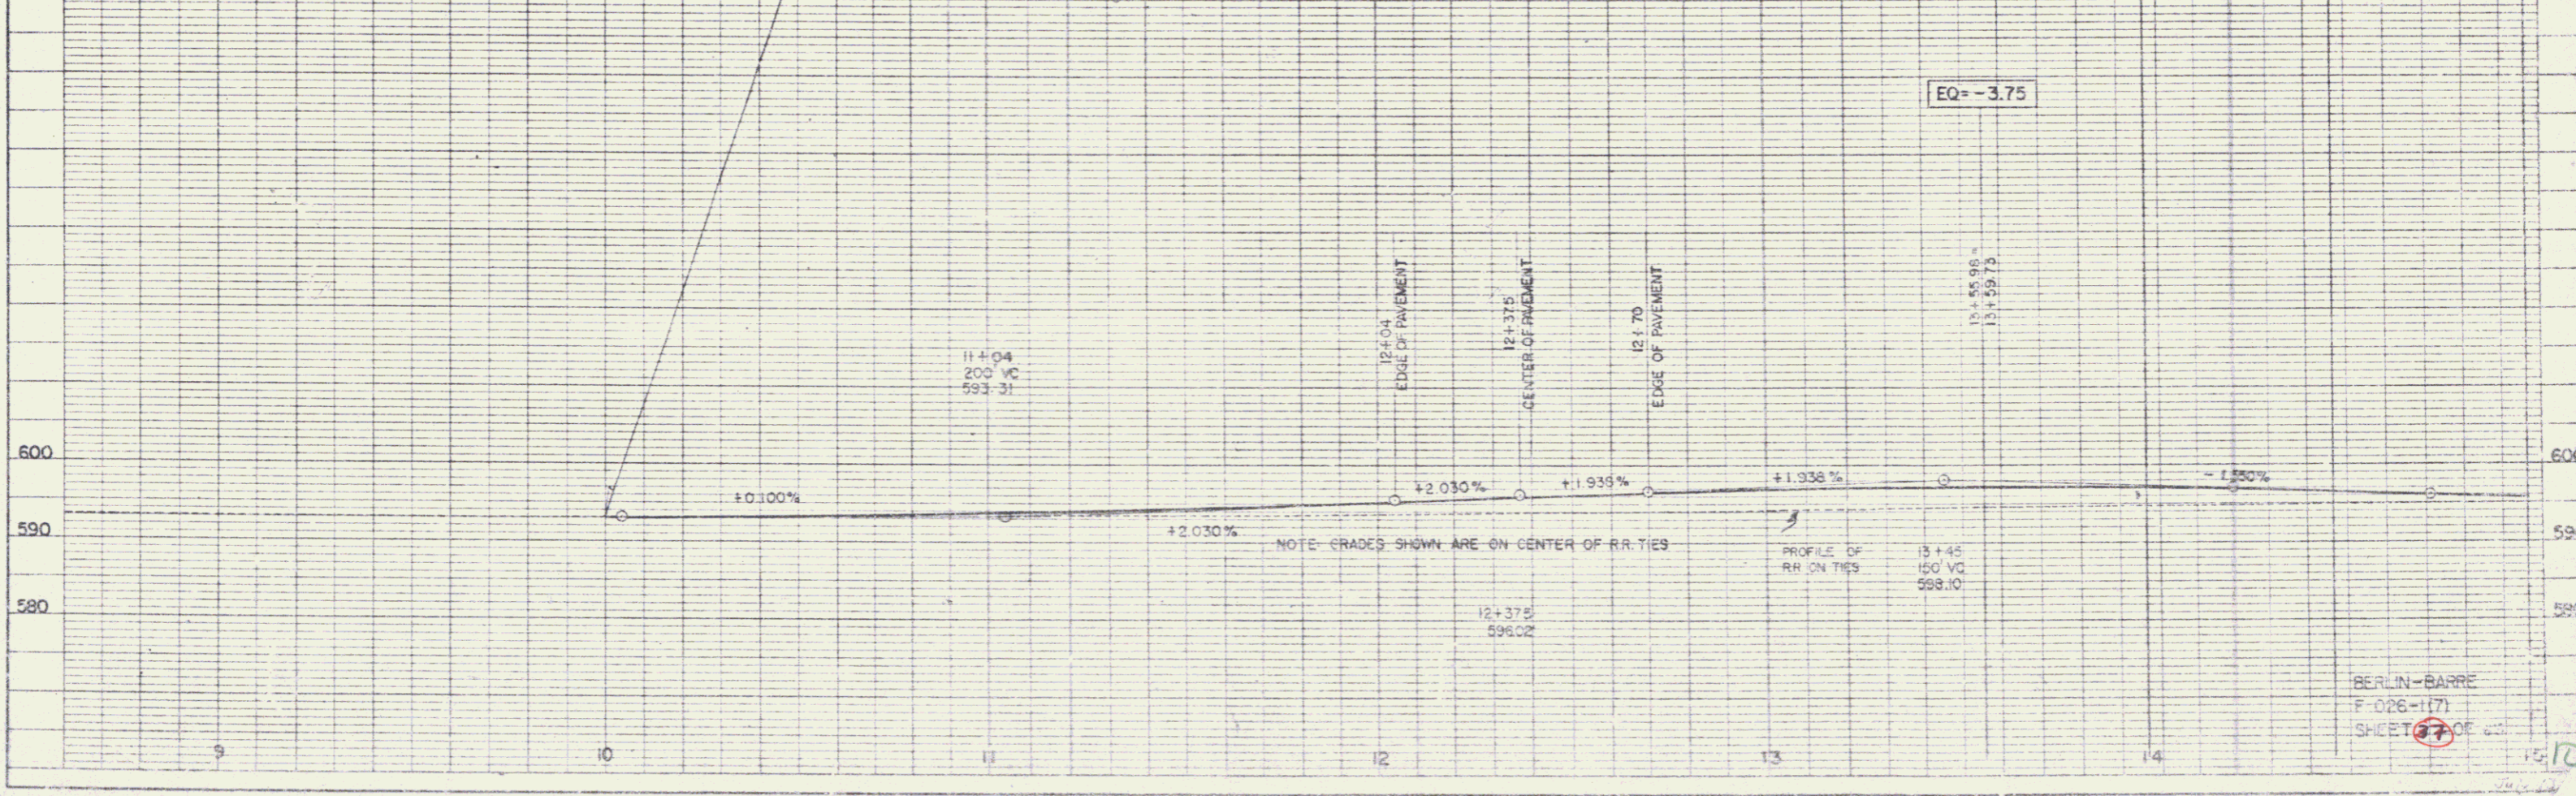

BERLIN-BARRE
F-026-117
