


ONE COURSE CEMENT CONCRETE SIDEWALK, ITEM 560
 Berlin Street
 15+30 - 15+00 Rt
 15+37 Rt (church walk)

VERTICAL GRANITE CURB, ITEM 556-B
 Berlin Street
 14+53 - 16+00 Lt
 15+30 - 16+00 Rt

Const. Drives
 15+75 Lt

19W 82
 9+47 - 15 ft
 top hydrant
 elev. 390.64

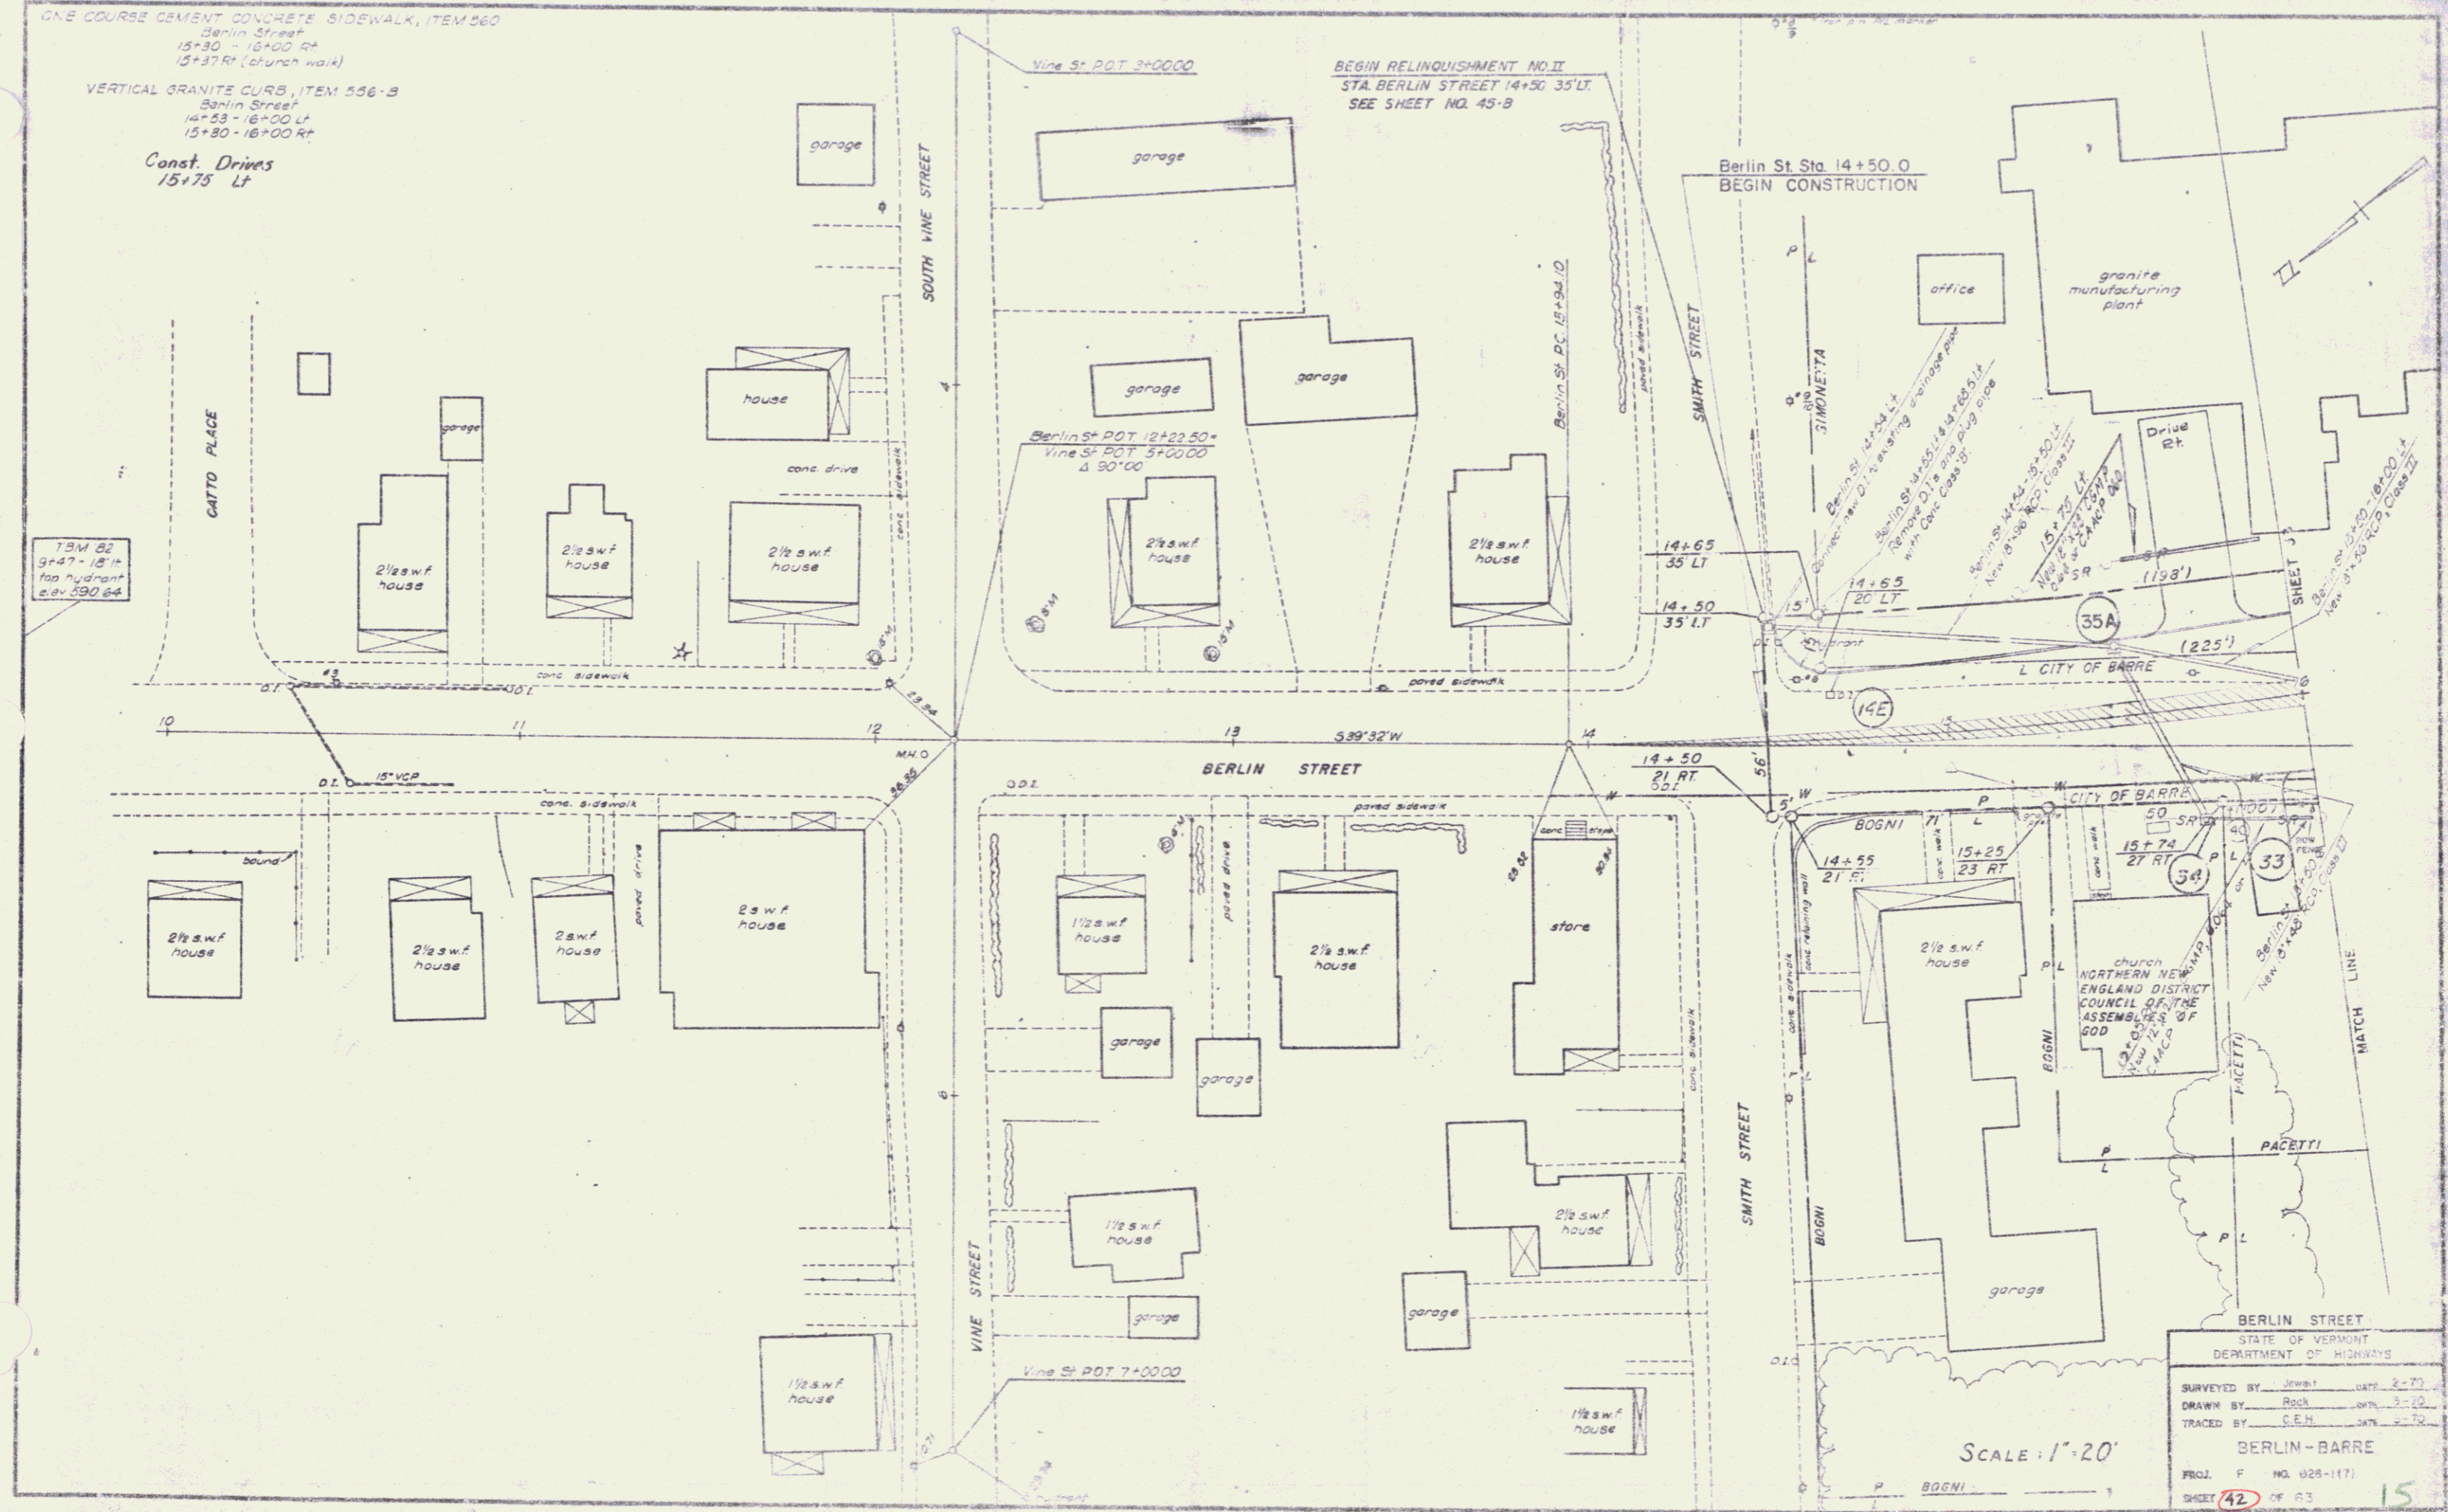

SCALE: 1"=20'

BERLIN STREET			
STATE OF VERMONT			
DEPARTMENT OF HIGHWAYS			
SURVEYED BY	Jewett	DATE	2-77
DRAWN BY	Reck	DATE	3-77
TRACED BY	C.E.H.	DATE	2-77
BERLIN - BARRE			
PROJ.	F	NO.	025-(17)
SHEET	42	OF	63